


REVISIONS		
DATE	NAME	LIC. No.

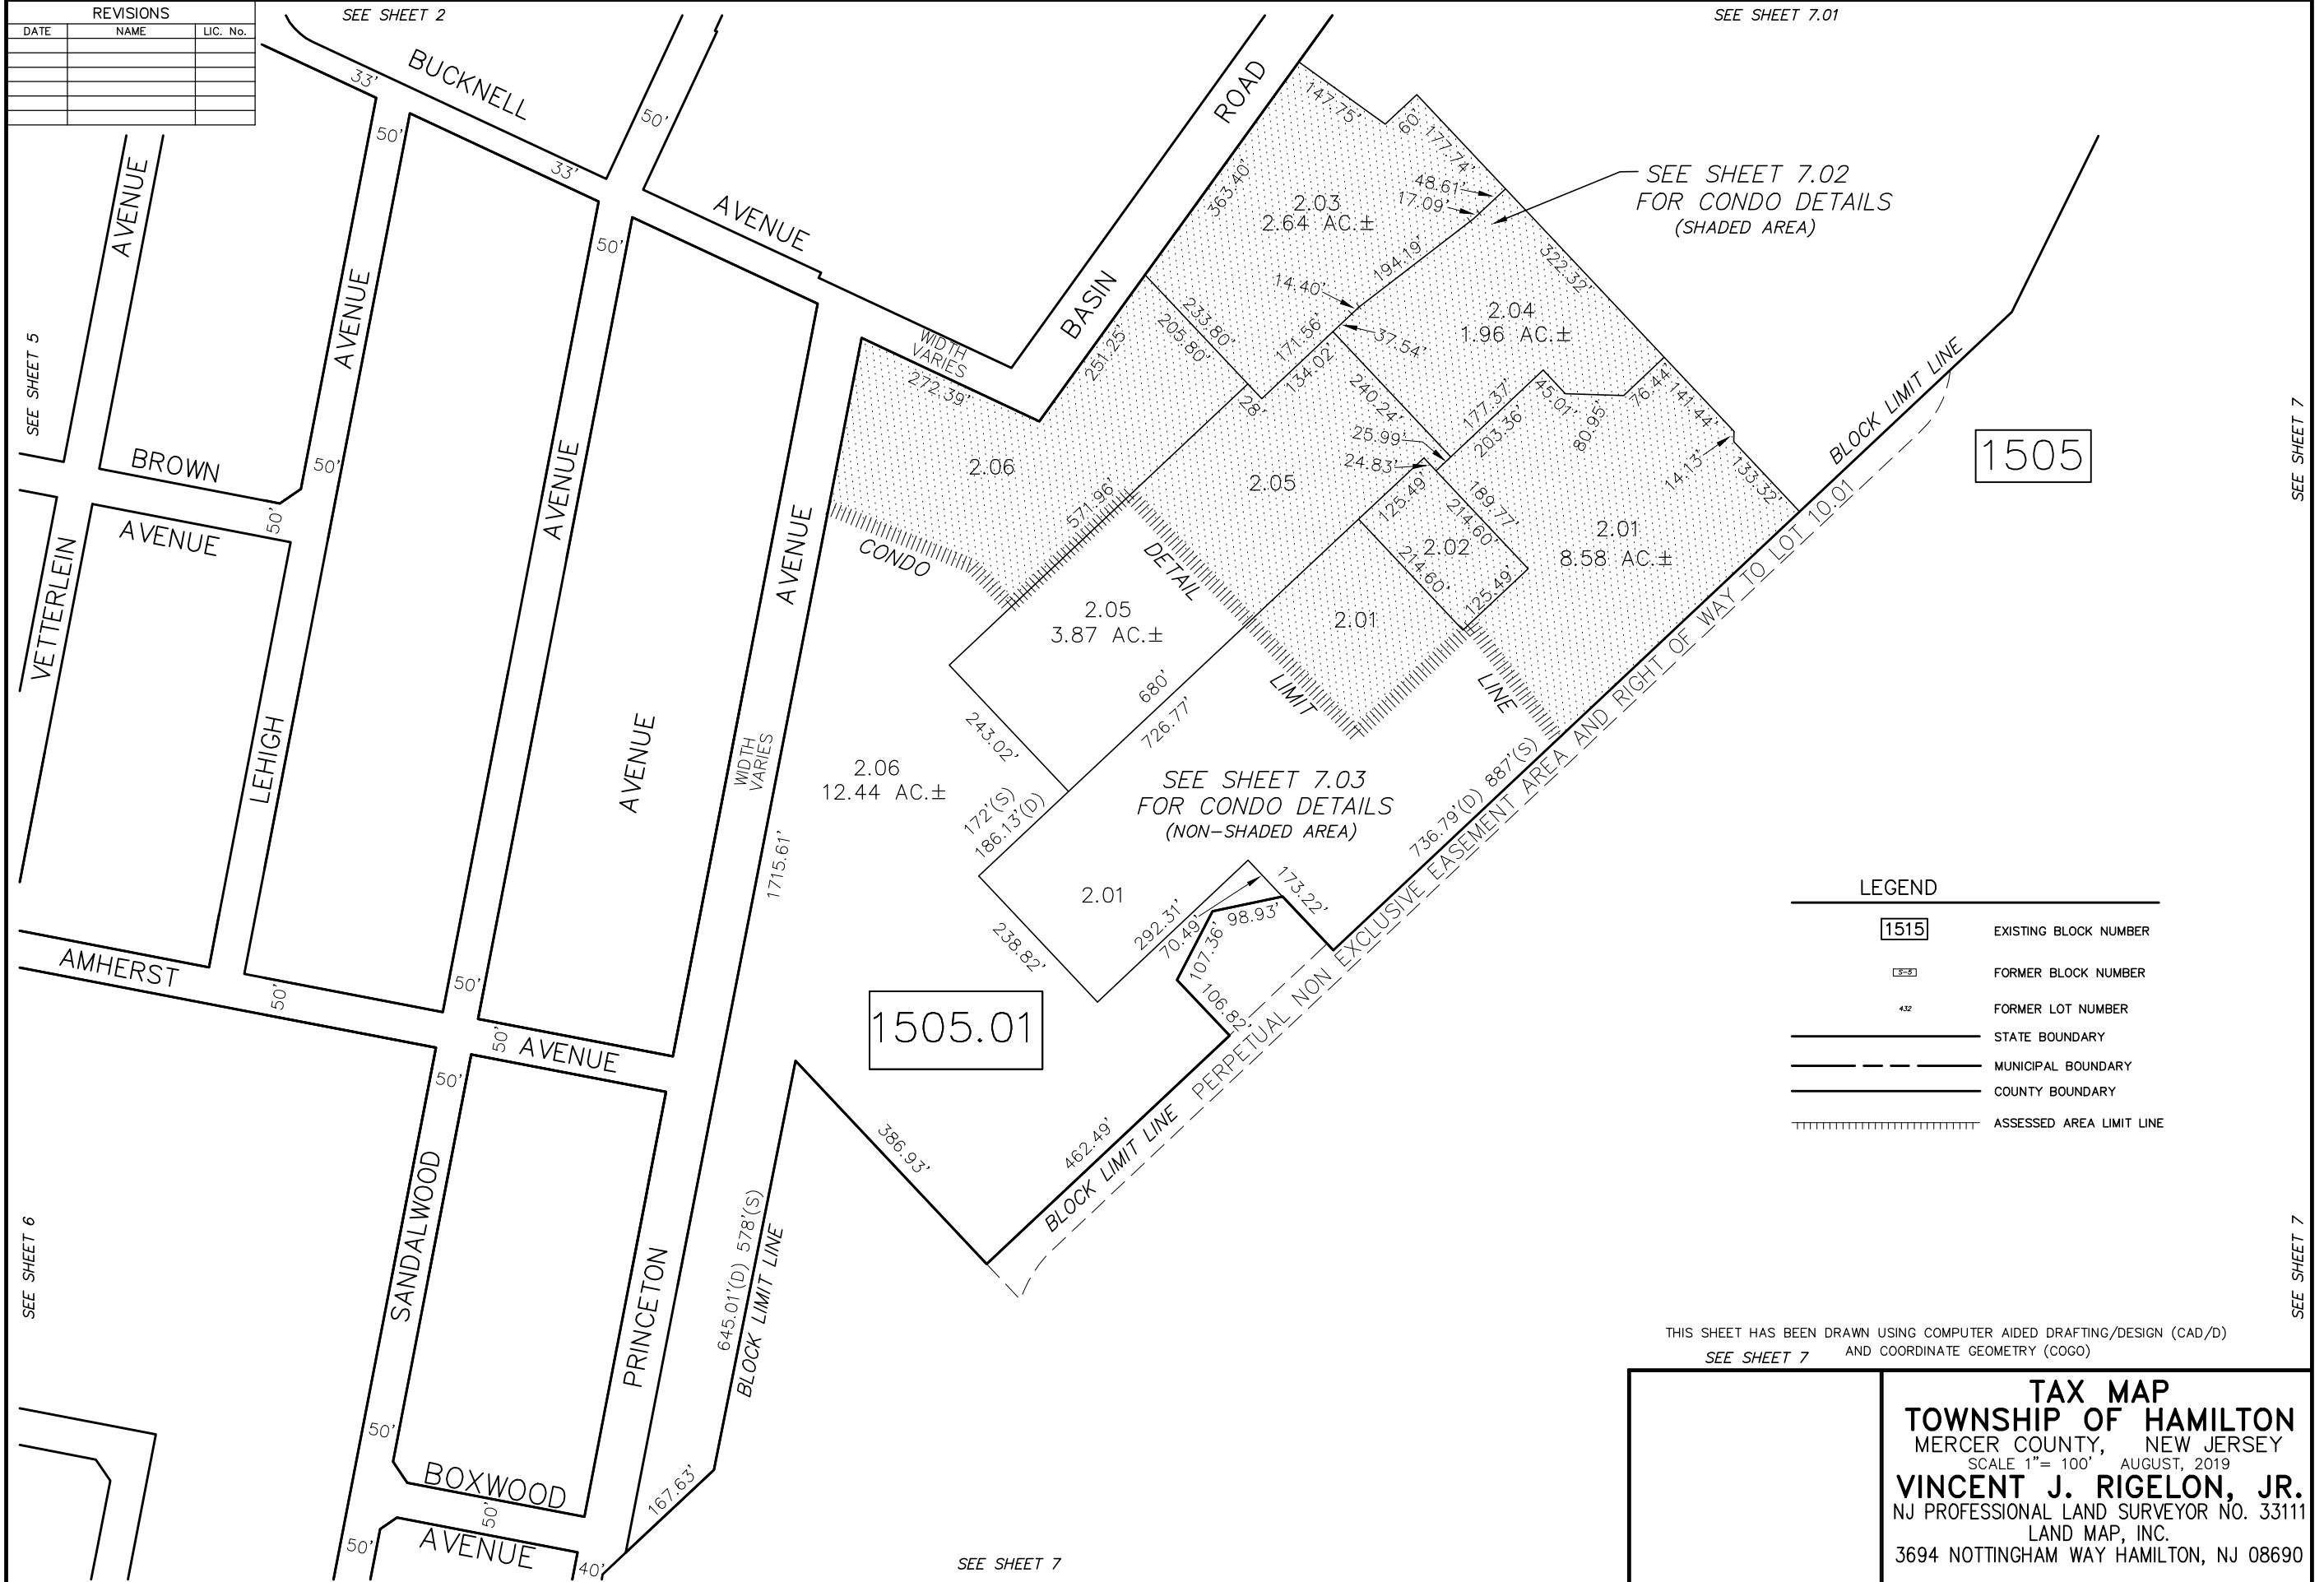

LEGEND

<span style="border: 1px solid black; padding: 2px;">1515</span>	EXISTING BLOCK NUMBER
<span style="border: 1px solid black; padding: 2px; opacity: 0.5;">1523</span>	FORMER BLOCK NUMBER
432	FORMER LOT NUMBER
—————	STATE BOUNDARY
-----	MUNICIPAL BOUNDARY
—————	COUNTY BOUNDARY
	ASSESSED AREA LIMIT LINE

THIS SHEET HAS BEEN DRAWN USING COMPUTER AIDED DRAFTING/DESIGN (CAD/D) AND COORDINATE GEOMETRY (COGO)

**TAX MAP**  
**TOWNSHIP OF HAMILTON**  
 MERCER COUNTY, NEW JERSEY  
 SCALE 1"= 100' AUGUST, 2019  
**VINCENT J. RIGELON, JR.**  
 NJ PROFESSIONAL LAND SURVEYOR NO. 33111  
 LAND MAP, INC.  
 3694 NOTTINGHAM WAY HAMILTON, NJ 08690

SEE SHEET 5

SEE SHEET 6

SEE SHEET 2

SEE SHEET 7.01

SEE SHEET 7

SEE SHEET 7

SEE SHEET 7