


REVISIONS		
DATE	NAME	LIC. No.
04/2019	VINCENT J. RIGELON, JR.	33111

SEE SHEET 8

LEGEND

- 1515 EXISTING BLOCK NUMBER
- 1515 FORMER BLOCK NUMBER
- 432 FORMER LOT NUMBER
- STATE BOUNDARY
- MUNICIPAL BOUNDARY
- COUNTY BOUNDARY
- ===== ASSESSED AREA LIMIT LINE

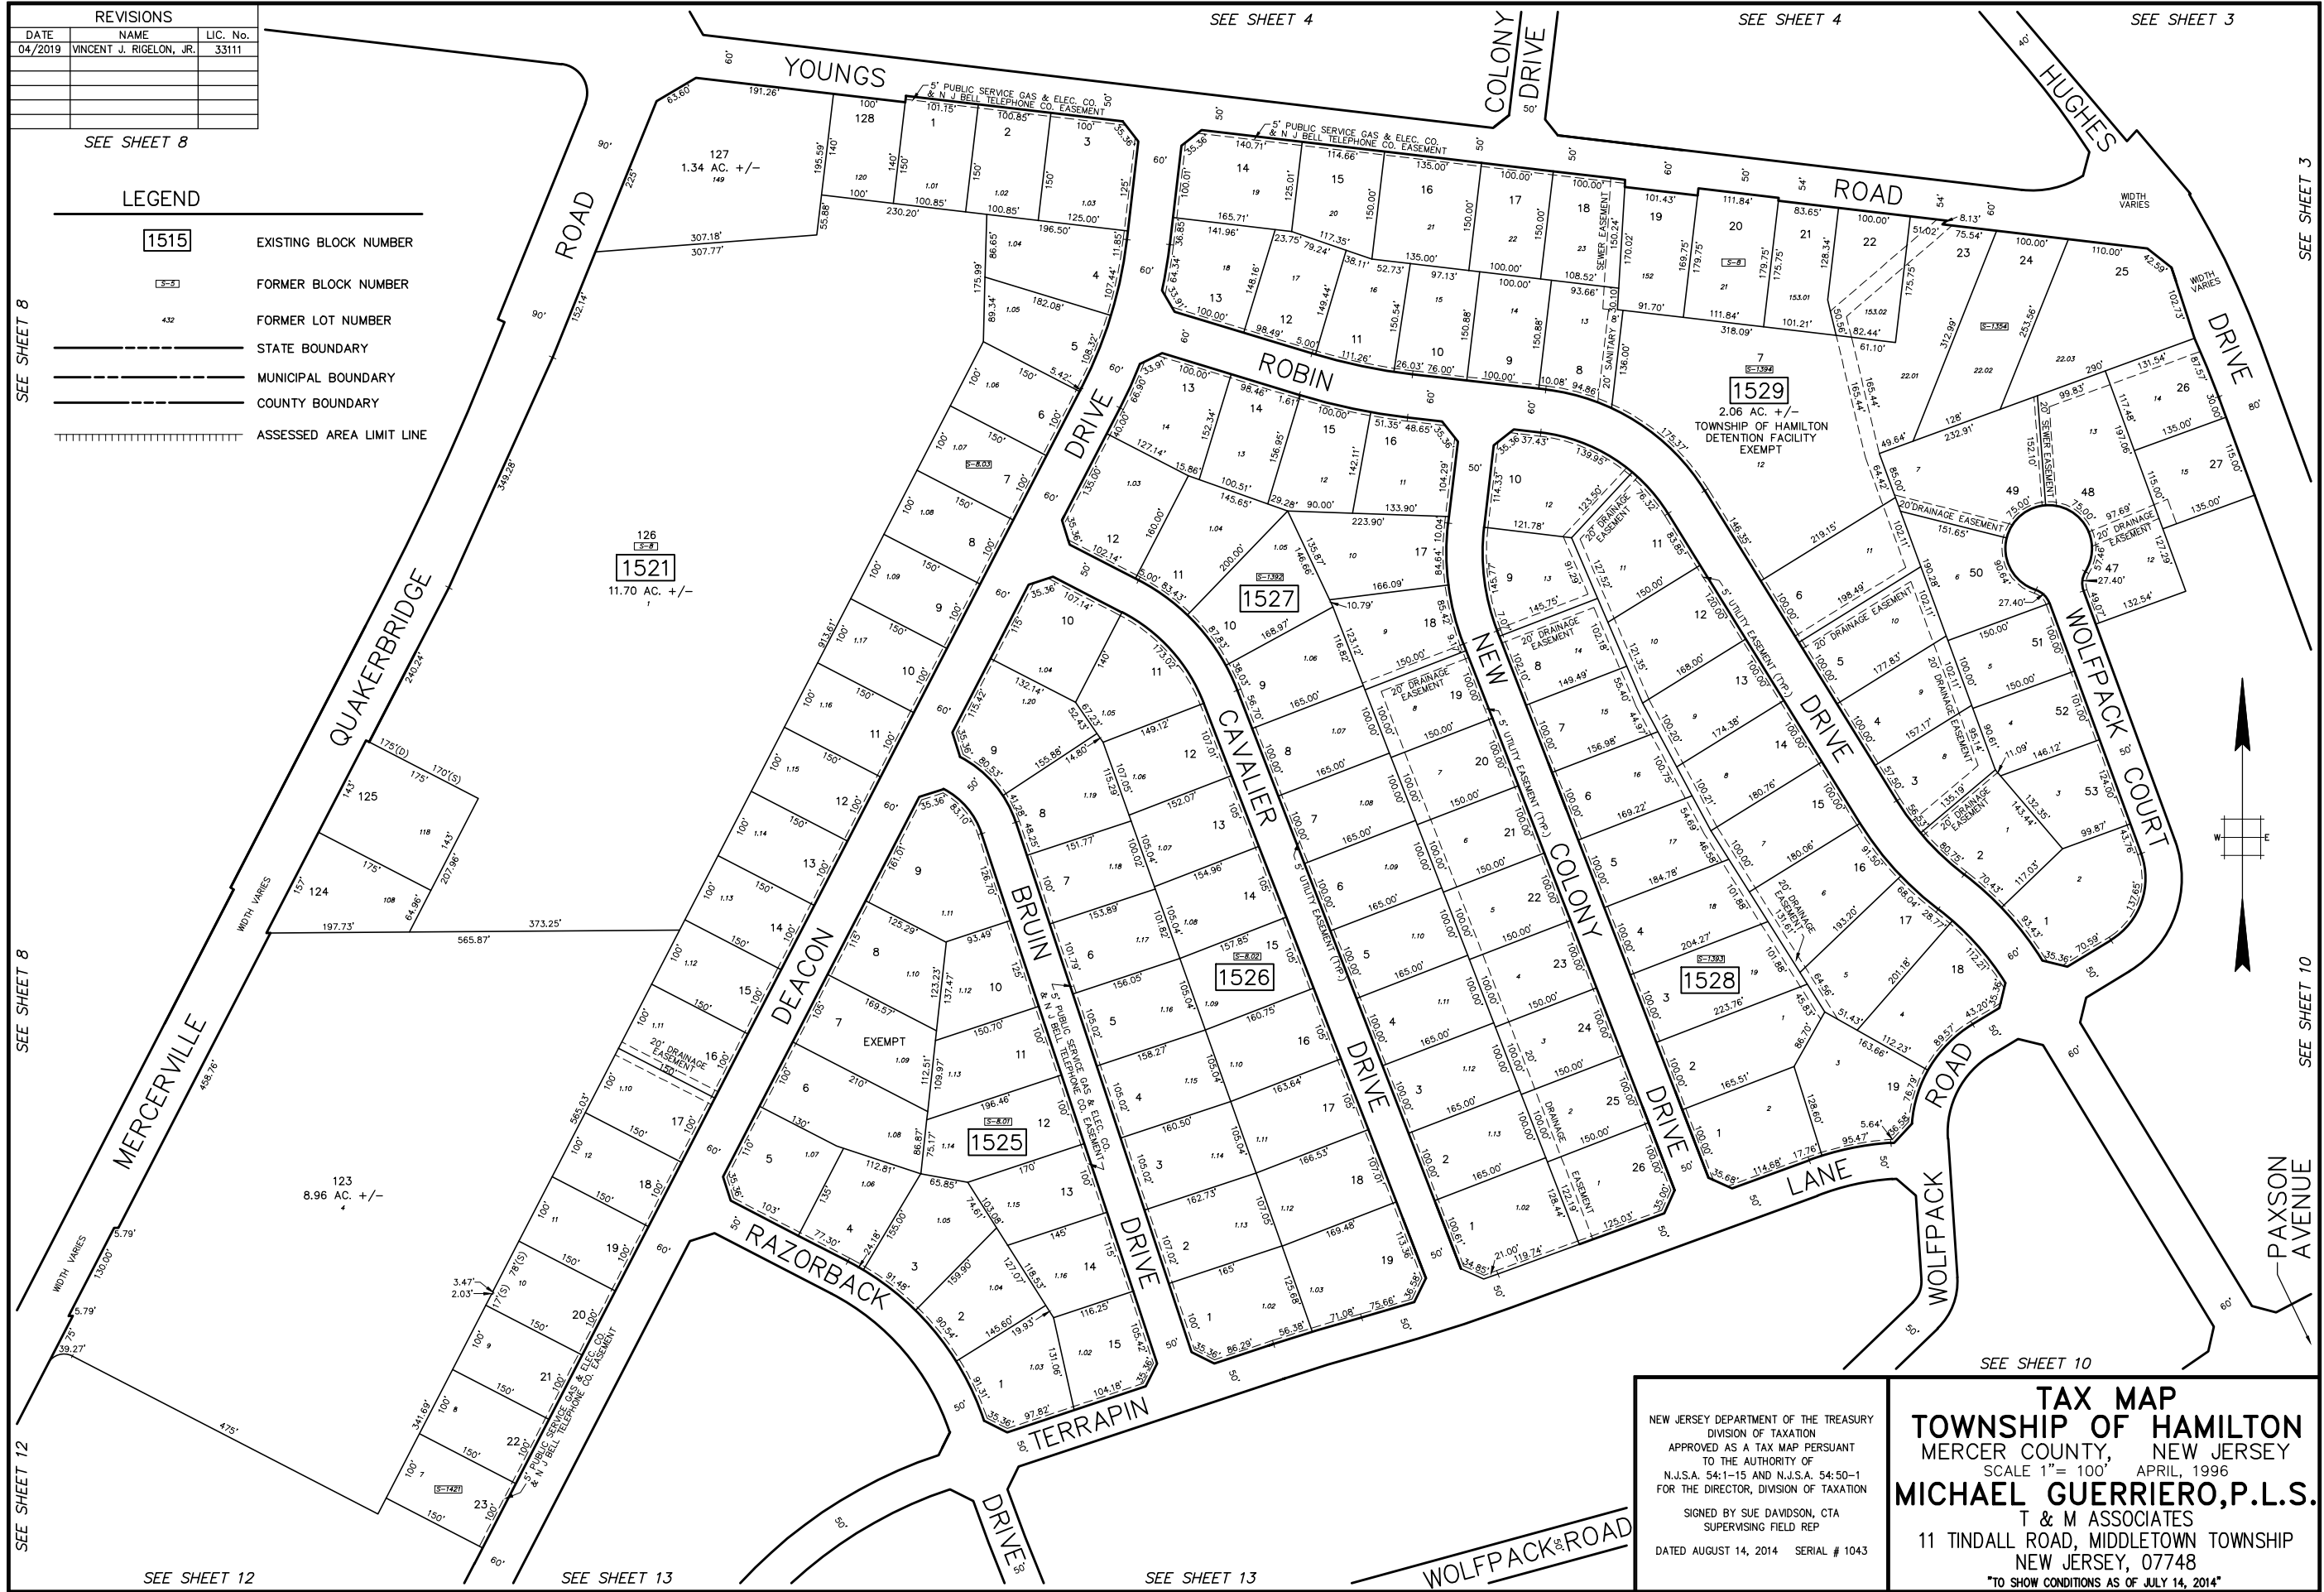

SEE SHEET 8

SEE SHEET 8

SEE SHEET 12

SEE SHEET 12

SEE SHEET 13

SEE SHEET 13

SEE SHEET 4

SEE SHEET 4

SEE SHEET 3

SEE SHEET 3

SEE SHEET 10

SEE SHEET 10

NEW JERSEY DEPARTMENT OF THE TREASURY
 DIVISION OF TAXATION
 APPROVED AS A TAX MAP PURSUANT
 TO THE AUTHORITY OF
 N.J.S.A. 54:1-15 AND N.J.S.A. 54:50-1
 FOR THE DIRECTOR, DIVISION OF TAXATION

SIGNED BY SUE DAVIDSON, CTA
 SUPERVISING FIELD REP

DATED AUGUST 14, 2014 SERIAL # 1043

TAX MAP
TOWNSHIP OF HAMILTON
 MERCER COUNTY, NEW JERSEY
 SCALE 1" = 100' APRIL, 1996
MICHAEL GUERRIERO, P.L.S.
 T & M ASSOCIATES
 11 TINDALL ROAD, MIDDLETOWN TOWNSHIP
 NEW JERSEY, 07748
 TO SHOW CONDITIONS AS OF JULY 14, 2014