


LAWRENCE TOWNSHIP  
MERCER COUNTY

REVISIONS		
DATE	NAME	LIC. No.
07/2022	VINCENT J. RIGELON, JR.	33111

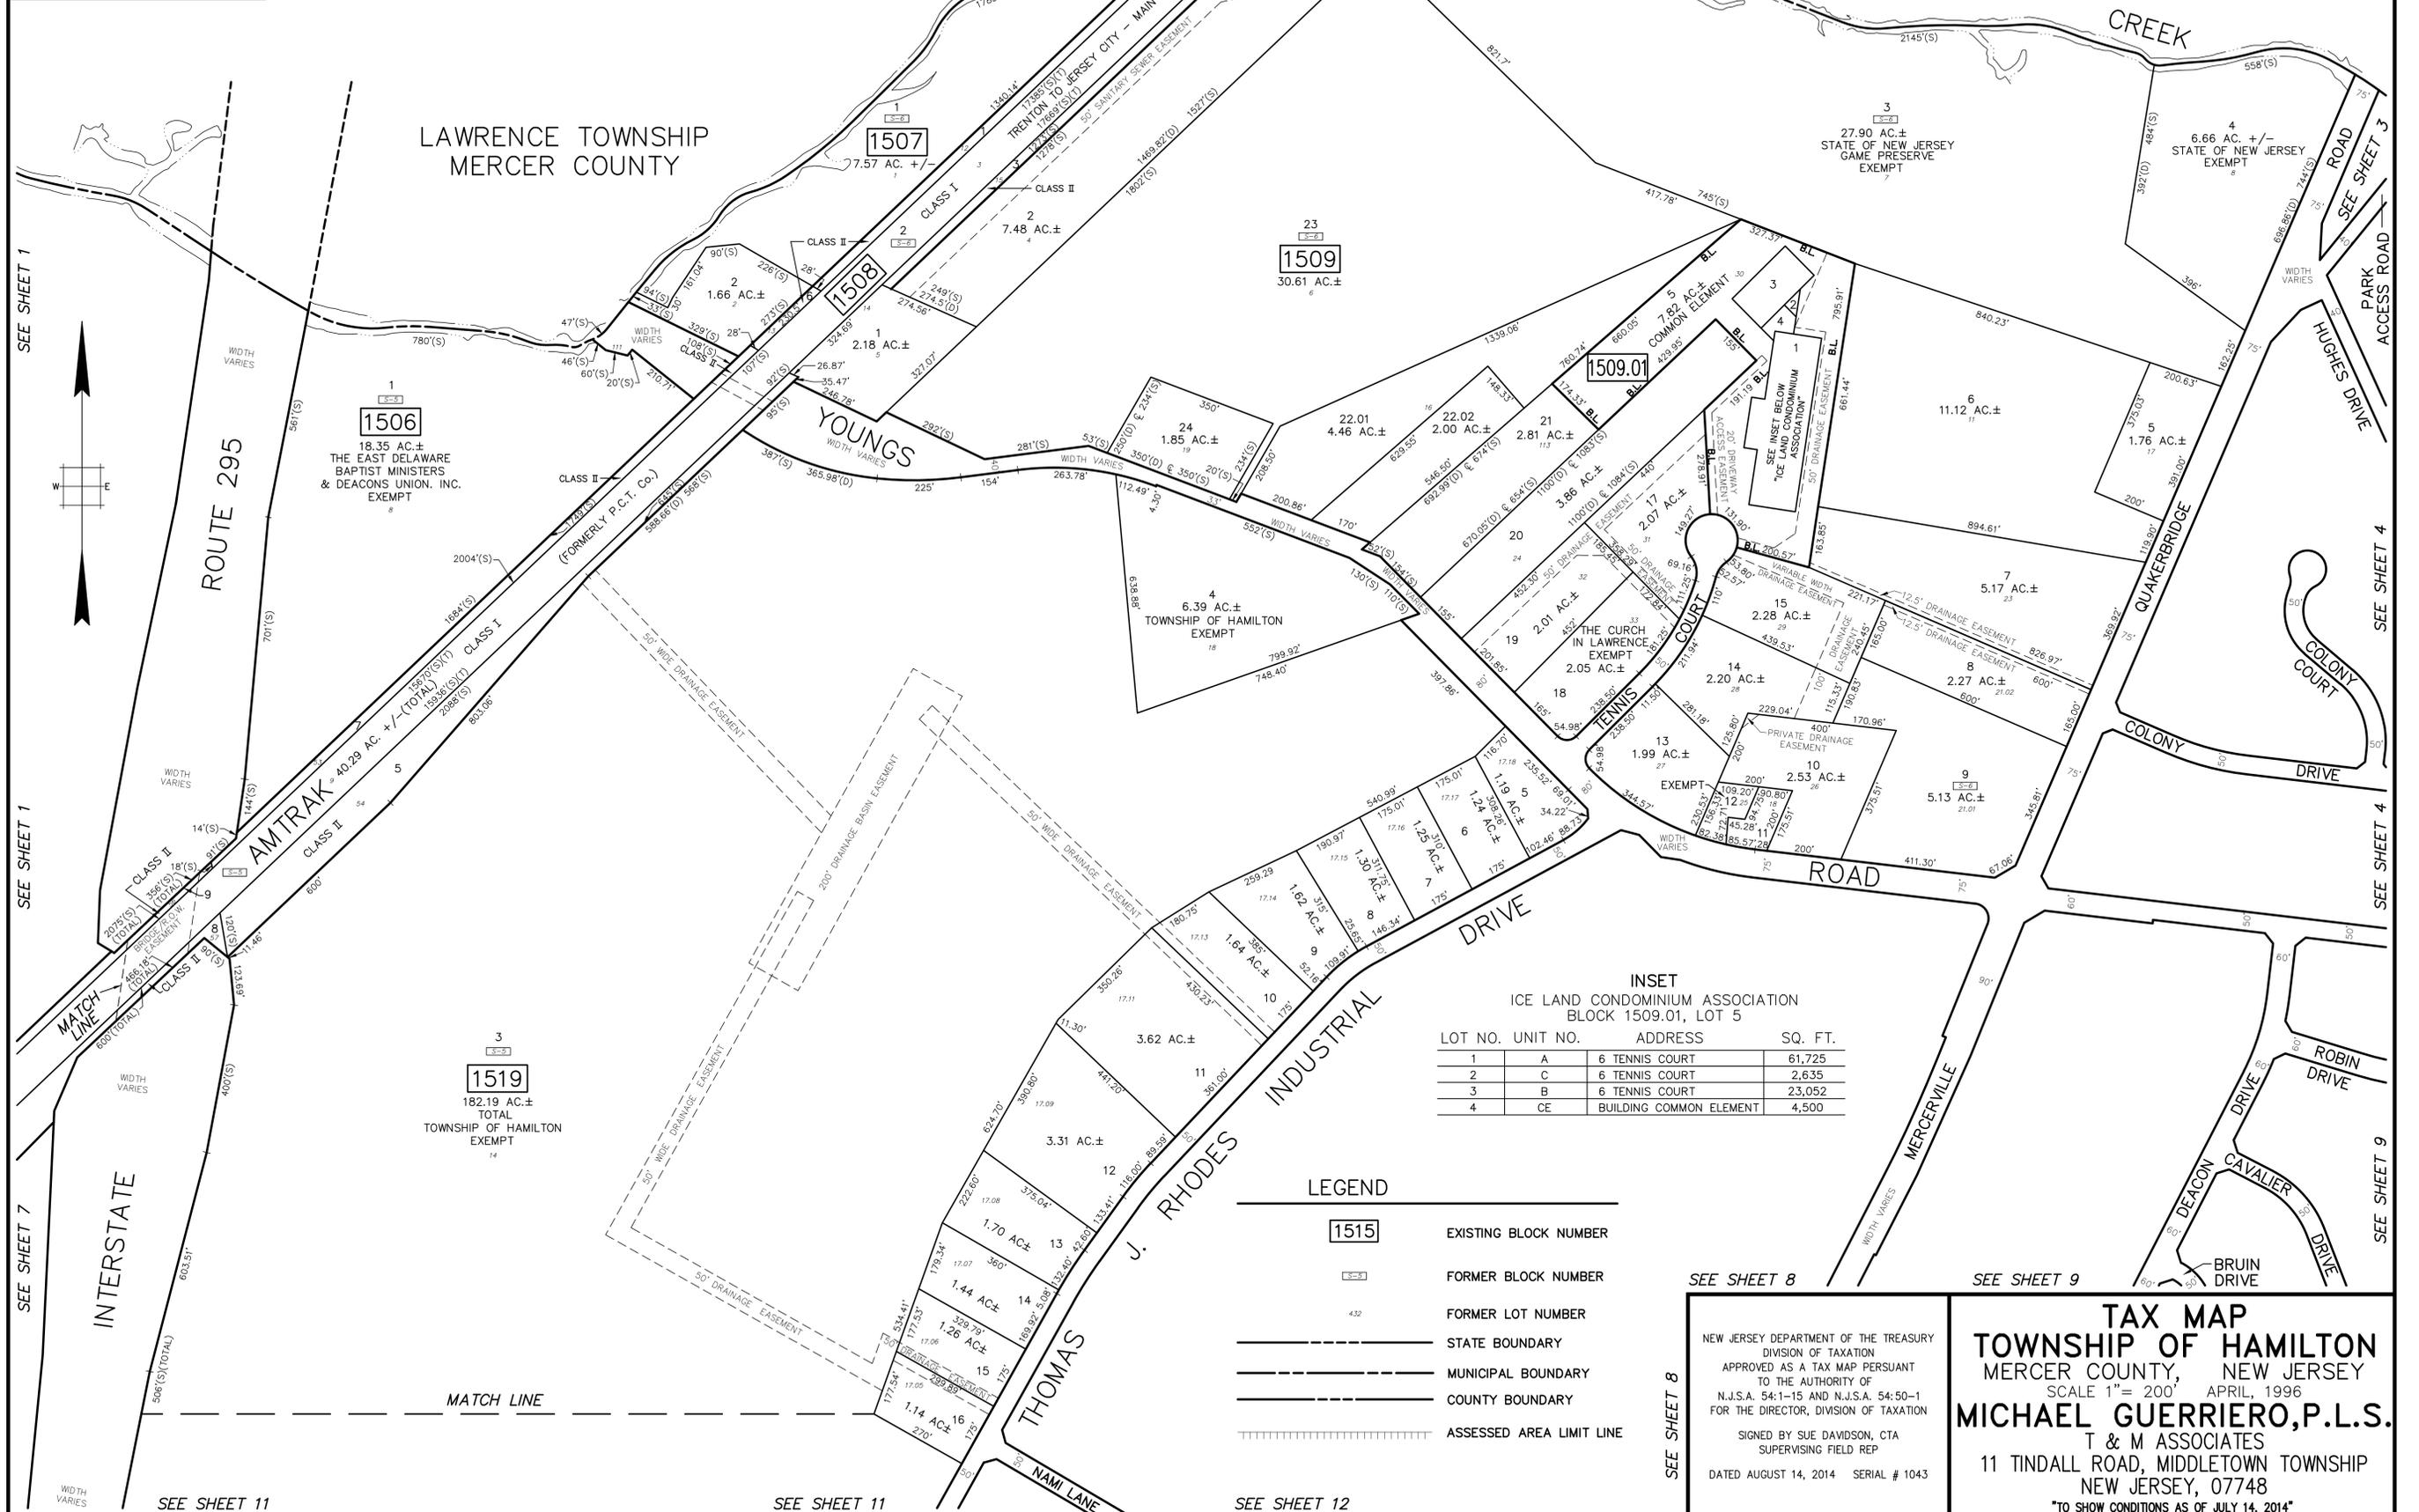

**INSET**  
ICE LAND CONDOMINIUM ASSOCIATION  
BLOCK 1509.01, LOT 5

LOT NO.	UNIT NO.	ADDRESS	SQ. FT.
1	A	6 TENNIS COURT	61,725
2	C	6 TENNIS COURT	2,635
3	B	6 TENNIS COURT	23,052
4	CE	BUILDING COMMON ELEMENT	4,500

**LEGEND**

	EXISTING BLOCK NUMBER
	FORMER BLOCK NUMBER
	FORMER LOT NUMBER
	STATE BOUNDARY
	MUNICIPAL BOUNDARY
	COUNTY BOUNDARY
	ASSESSED AREA LIMIT LINE

SEE SHEET 8

NEW JERSEY DEPARTMENT OF THE TREASURY  
DIVISION OF TAXATION  
APPROVED AS A TAX MAP PURSUANT  
TO THE AUTHORITY OF  
N.J.S.A. 54:1-15 AND N.J.S.A. 54:50-1  
FOR THE DIRECTOR, DIVISION OF TAXATION

SIGNED BY SUE DAVIDSON, CTA  
SUPERVISING FIELD REP

DATED AUGUST 14, 2014 SERIAL # 1043

**TAX MAP**  
**TOWNSHIP OF HAMILTON**  
MERCER COUNTY, NEW JERSEY  
SCALE 1" = 200' APRIL, 1996  
**MICHAEL GUERRIERO, P.L.S.**  
T & M ASSOCIATES  
11 TINDALL ROAD, MIDDLETOWN TOWNSHIP  
NEW JERSEY, 07748  
\*TO SHOW CONDITIONS AS OF JULY 14, 2014\*

SEE SHEET 1

SEE SHEET 1

SEE SHEET 7

SEE SHEET 11

SEE SHEET 11

SEE SHEET 11

SEE SHEET 12

SEE SHEET 8

SEE SHEET 9

SEE SHEET 9