


REVISIONS		
DATE	NAME	LIC. No.
04/2016	VINCENT J. RIGELON, JR.	33111

LAWRENCE TOWNSHIP  
MERCER COUNTY

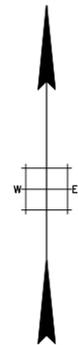

CREEK

ASSUNPINK

3  
[5-30]  
**1501**  
21.39 AC. +/-  
TOTAL  
TOWNSHIP OF HAMILTON  
EXEMPT  
1208


SEE SHEET 26

SEE SHEET 6

SEE SHEET 6

MATCH LINE

MATCH LINE

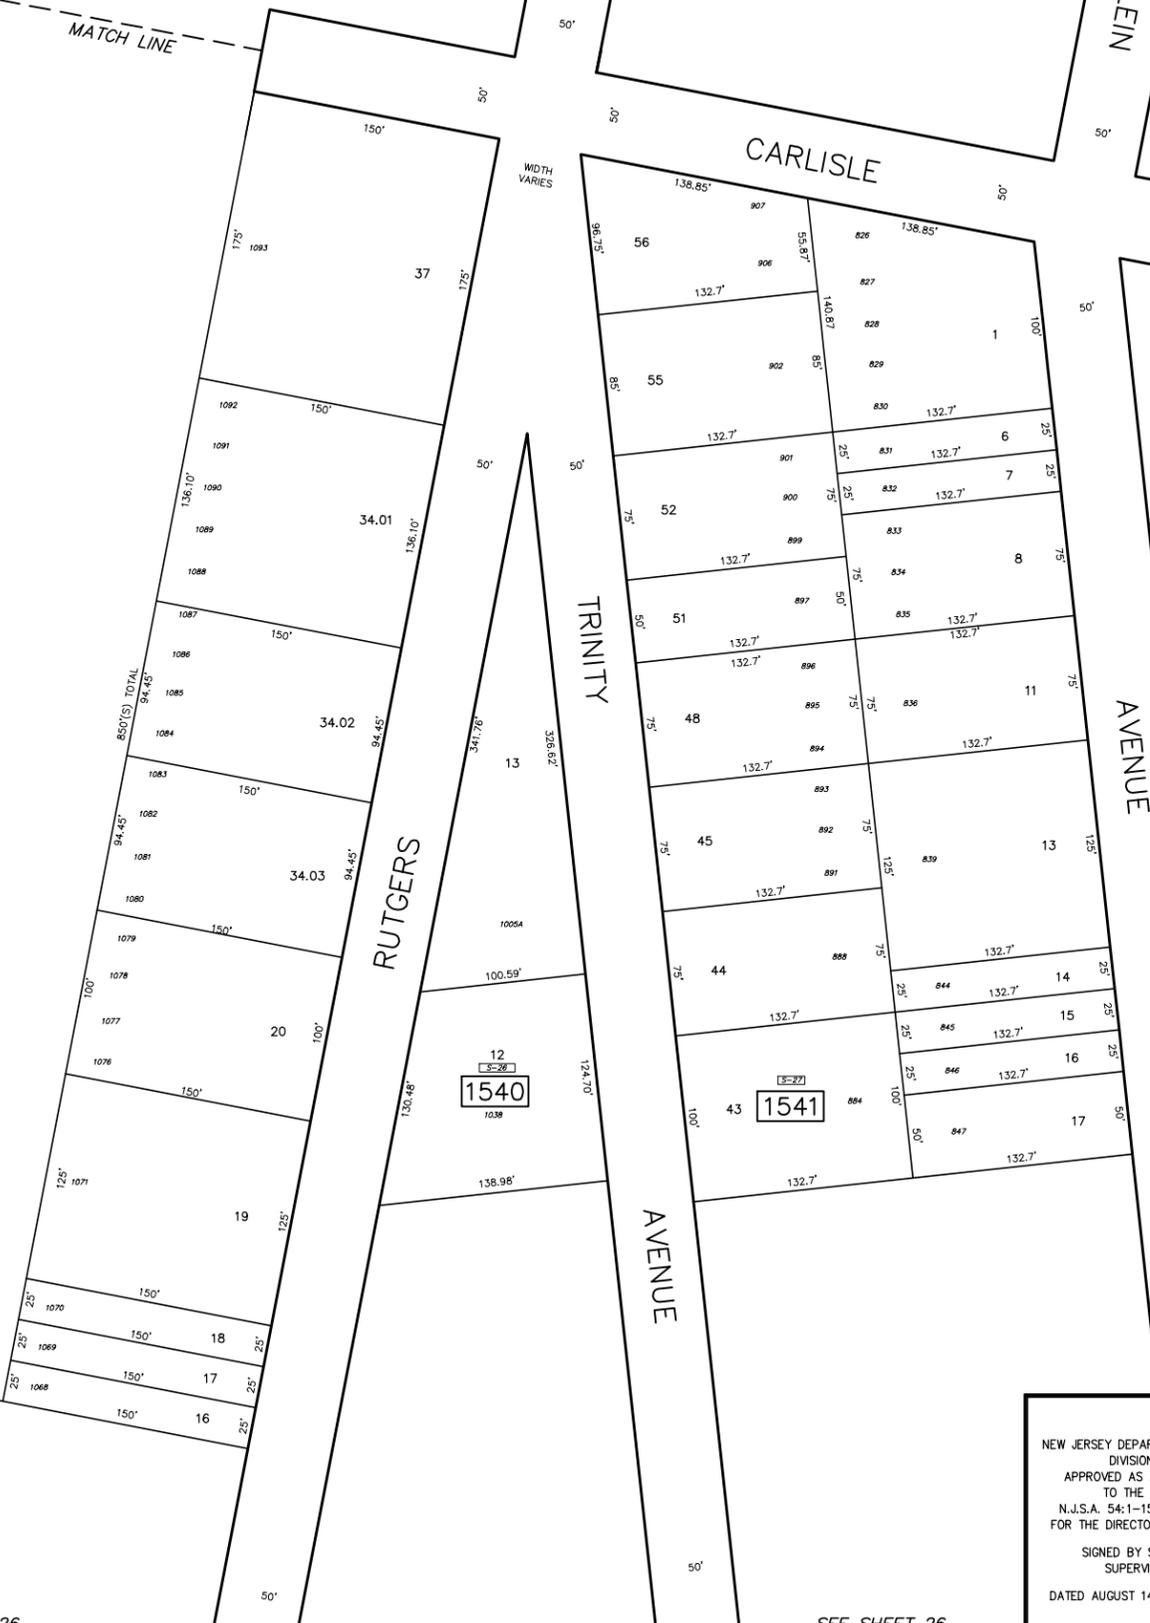

SEE SHEET 6

SEE SHEET 27

LEGEND

- [1515] EXISTING BLOCK NUMBER
- [5-5] FORMER BLOCK NUMBER
- 432 FORMER LOT NUMBER
- STATE BOUNDARY
- MUNICIPAL BOUNDARY
- COUNTY BOUNDARY
- ||||| ASSESSED AREA LIMIT LINE

SEE SHEET 27

NEW JERSEY DEPARTMENT OF THE TREASURY  
DIVISION OF TAXATION  
APPROVED AS A TAX MAP PURSUANT  
TO THE AUTHORITY OF  
N.J.S.A. 54:1-15 AND N.J.S.A. 54:50-1  
FOR THE DIRECTOR, DIVISION OF TAXATION

SIGNED BY SUE DAVIDSON, CTA  
SUPERVISING FIELD REP

DATED AUGUST 14, 2014 SERIAL # 1043

**TAX MAP**  
**TOWNSHIP OF HAMILTON**  
MERCER COUNTY, NEW JERSEY  
SCALE 1" = 50' APRIL, 1996  
**MICHAEL GUERRIERO, P.L.S.**  
T & M ASSOCIATES  
11 TINDALL ROAD, MIDDLETOWN TOWNSHIP  
NEW JERSEY, 07748  
\*TO SHOW CONDITIONS AS OF JULY 14, 2014\*

SEE SHEET 26