

REVISIONS		
DATE	NAME	LIC. No.
05/2015	VINCENT J. RIGELON, JR.	33111

SEE SHEET 9

SEE SHEET 9

SEE SHEET 9

SEE SHEET 10

SEE SHEET 12

SEE SHEET 18

SEE SHEET 18

SEE SHEET 19


SEE SHEET 19

SEE SHEET 14

SEE SHEET 10

SEE SHEET 14

SEE SHEET 14

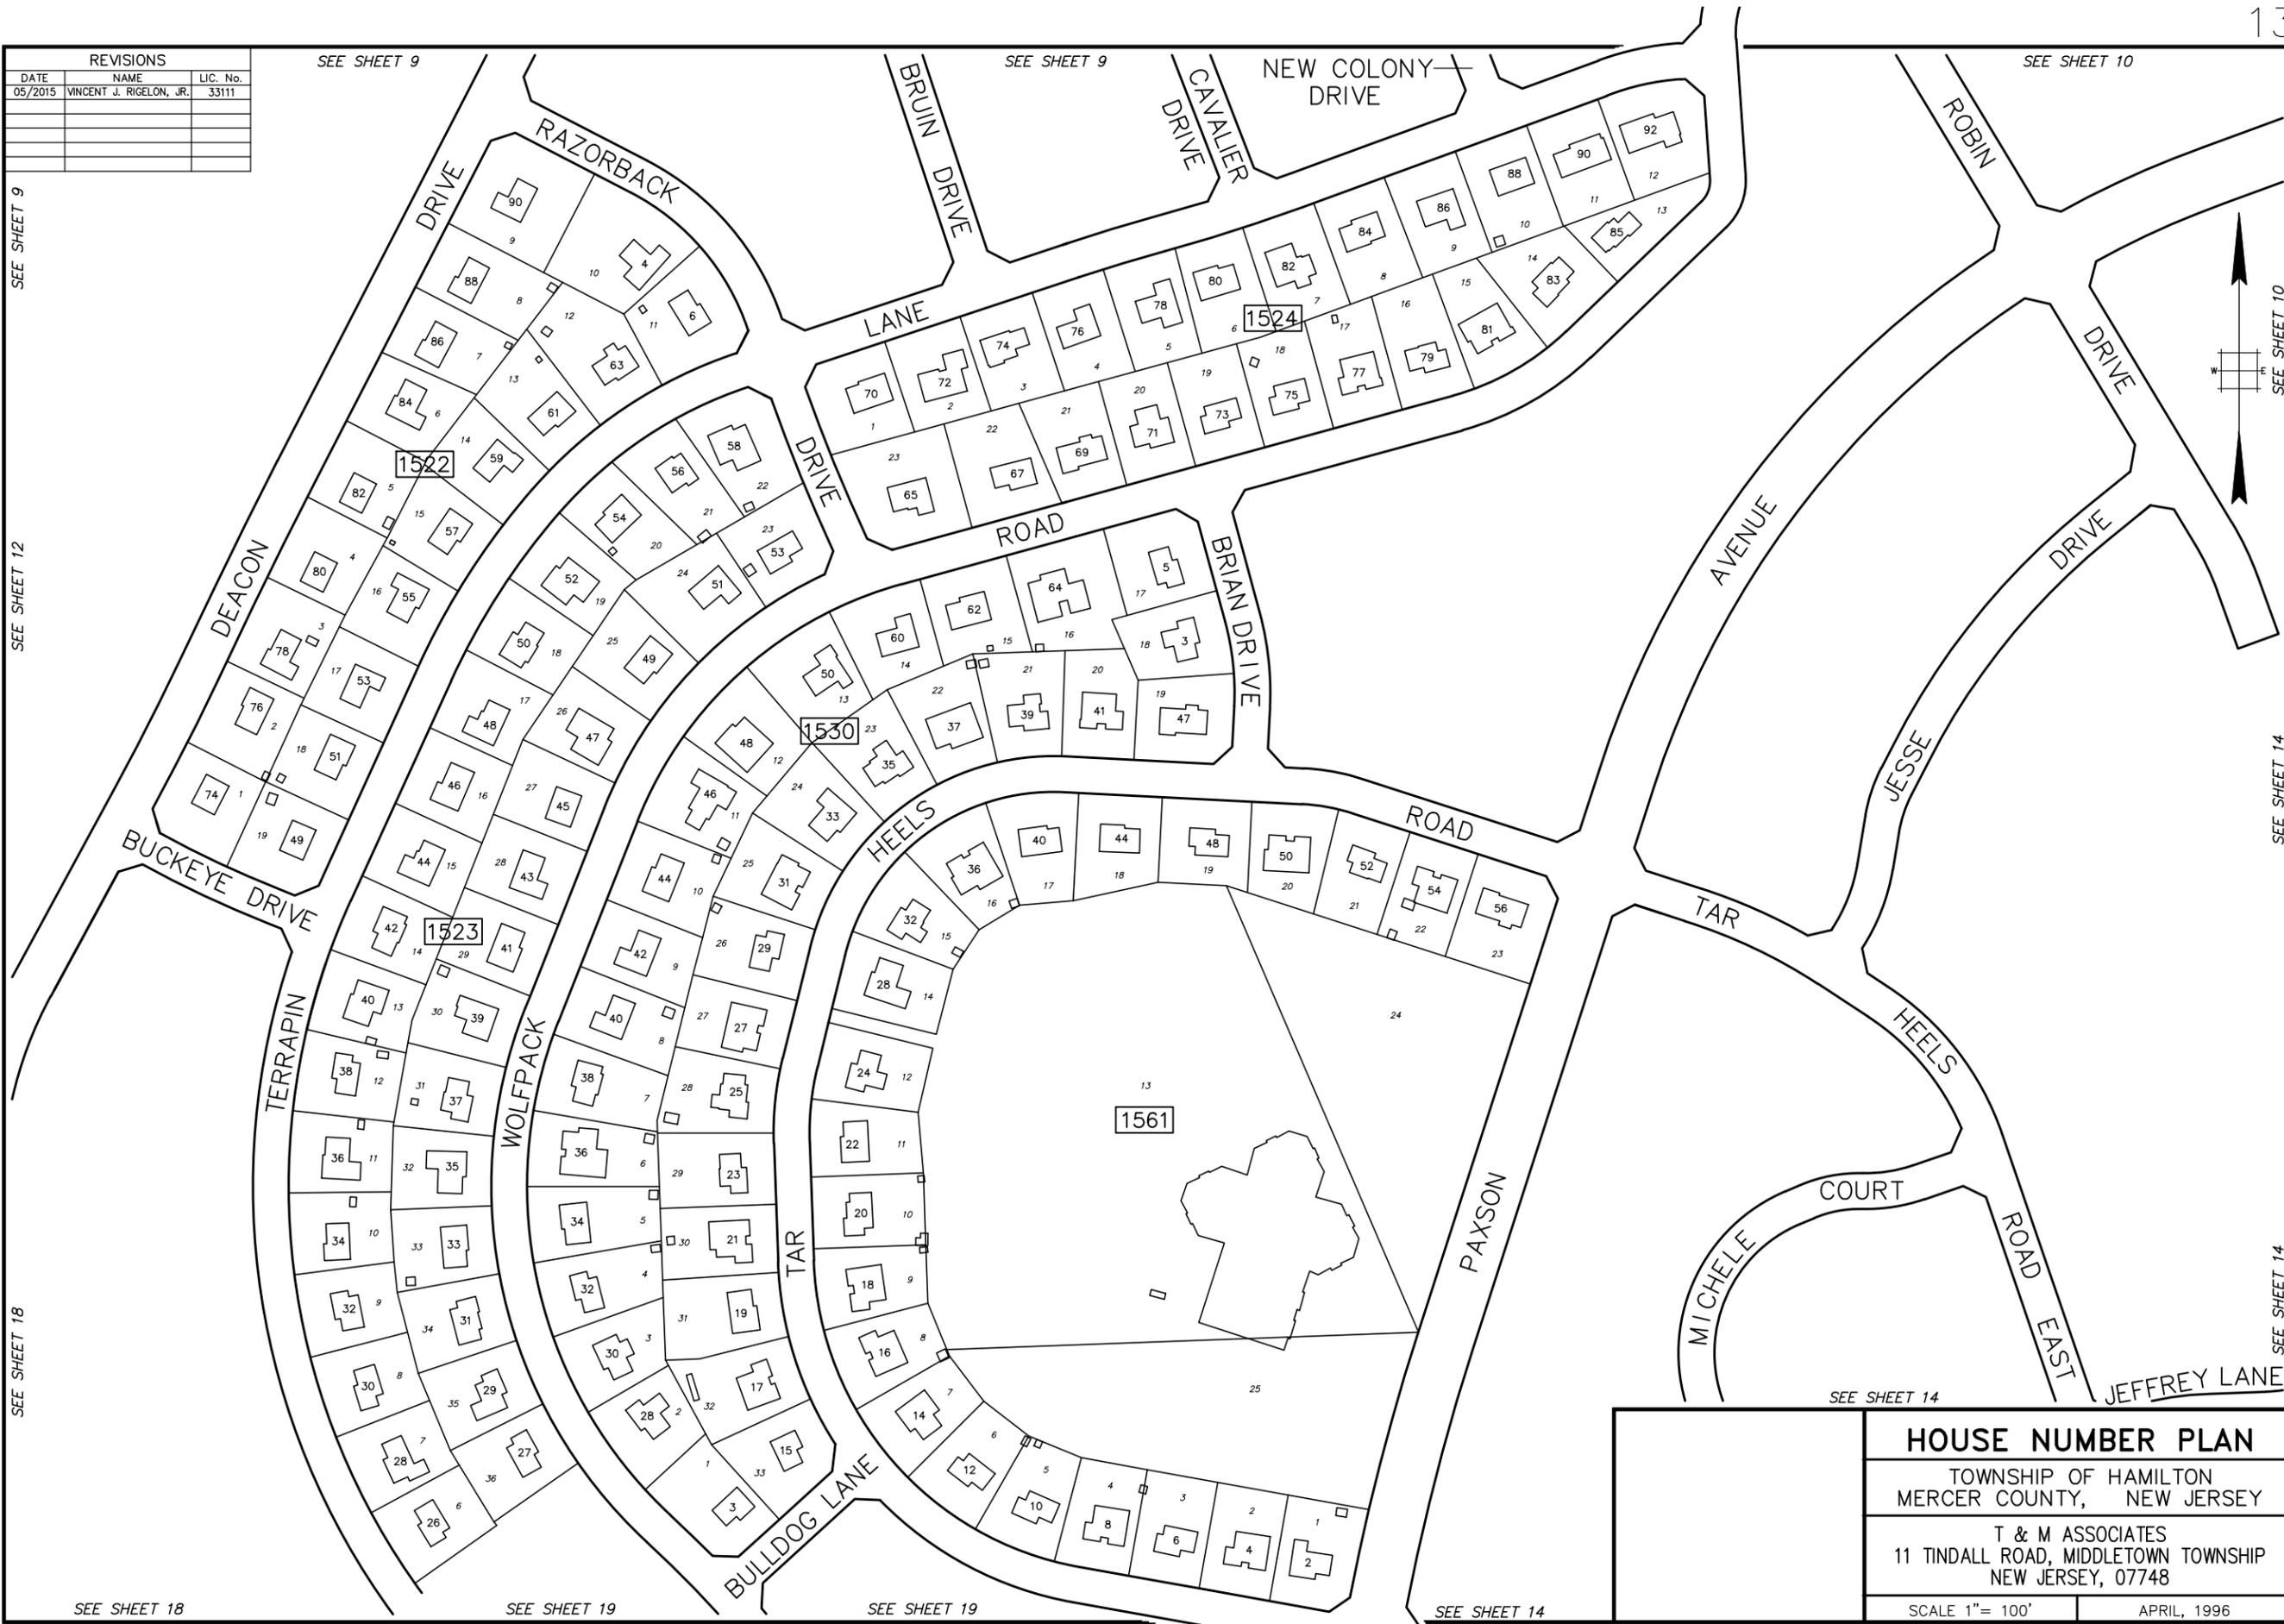

HOUSE NUMBER PLAN	
TOWNSHIP OF HAMILTON MERCER COUNTY, NEW JERSEY	
T & M ASSOCIATES 11 TINDALL ROAD, MIDDLETOWN TOWNSHIP NEW JERSEY, 07748	
SCALE 1" = 100'	APRIL, 1996

PLOTTED: 03/28/96

BASE INFO - DCA Relation: 0'0"0"0" Base Point: 0,0