
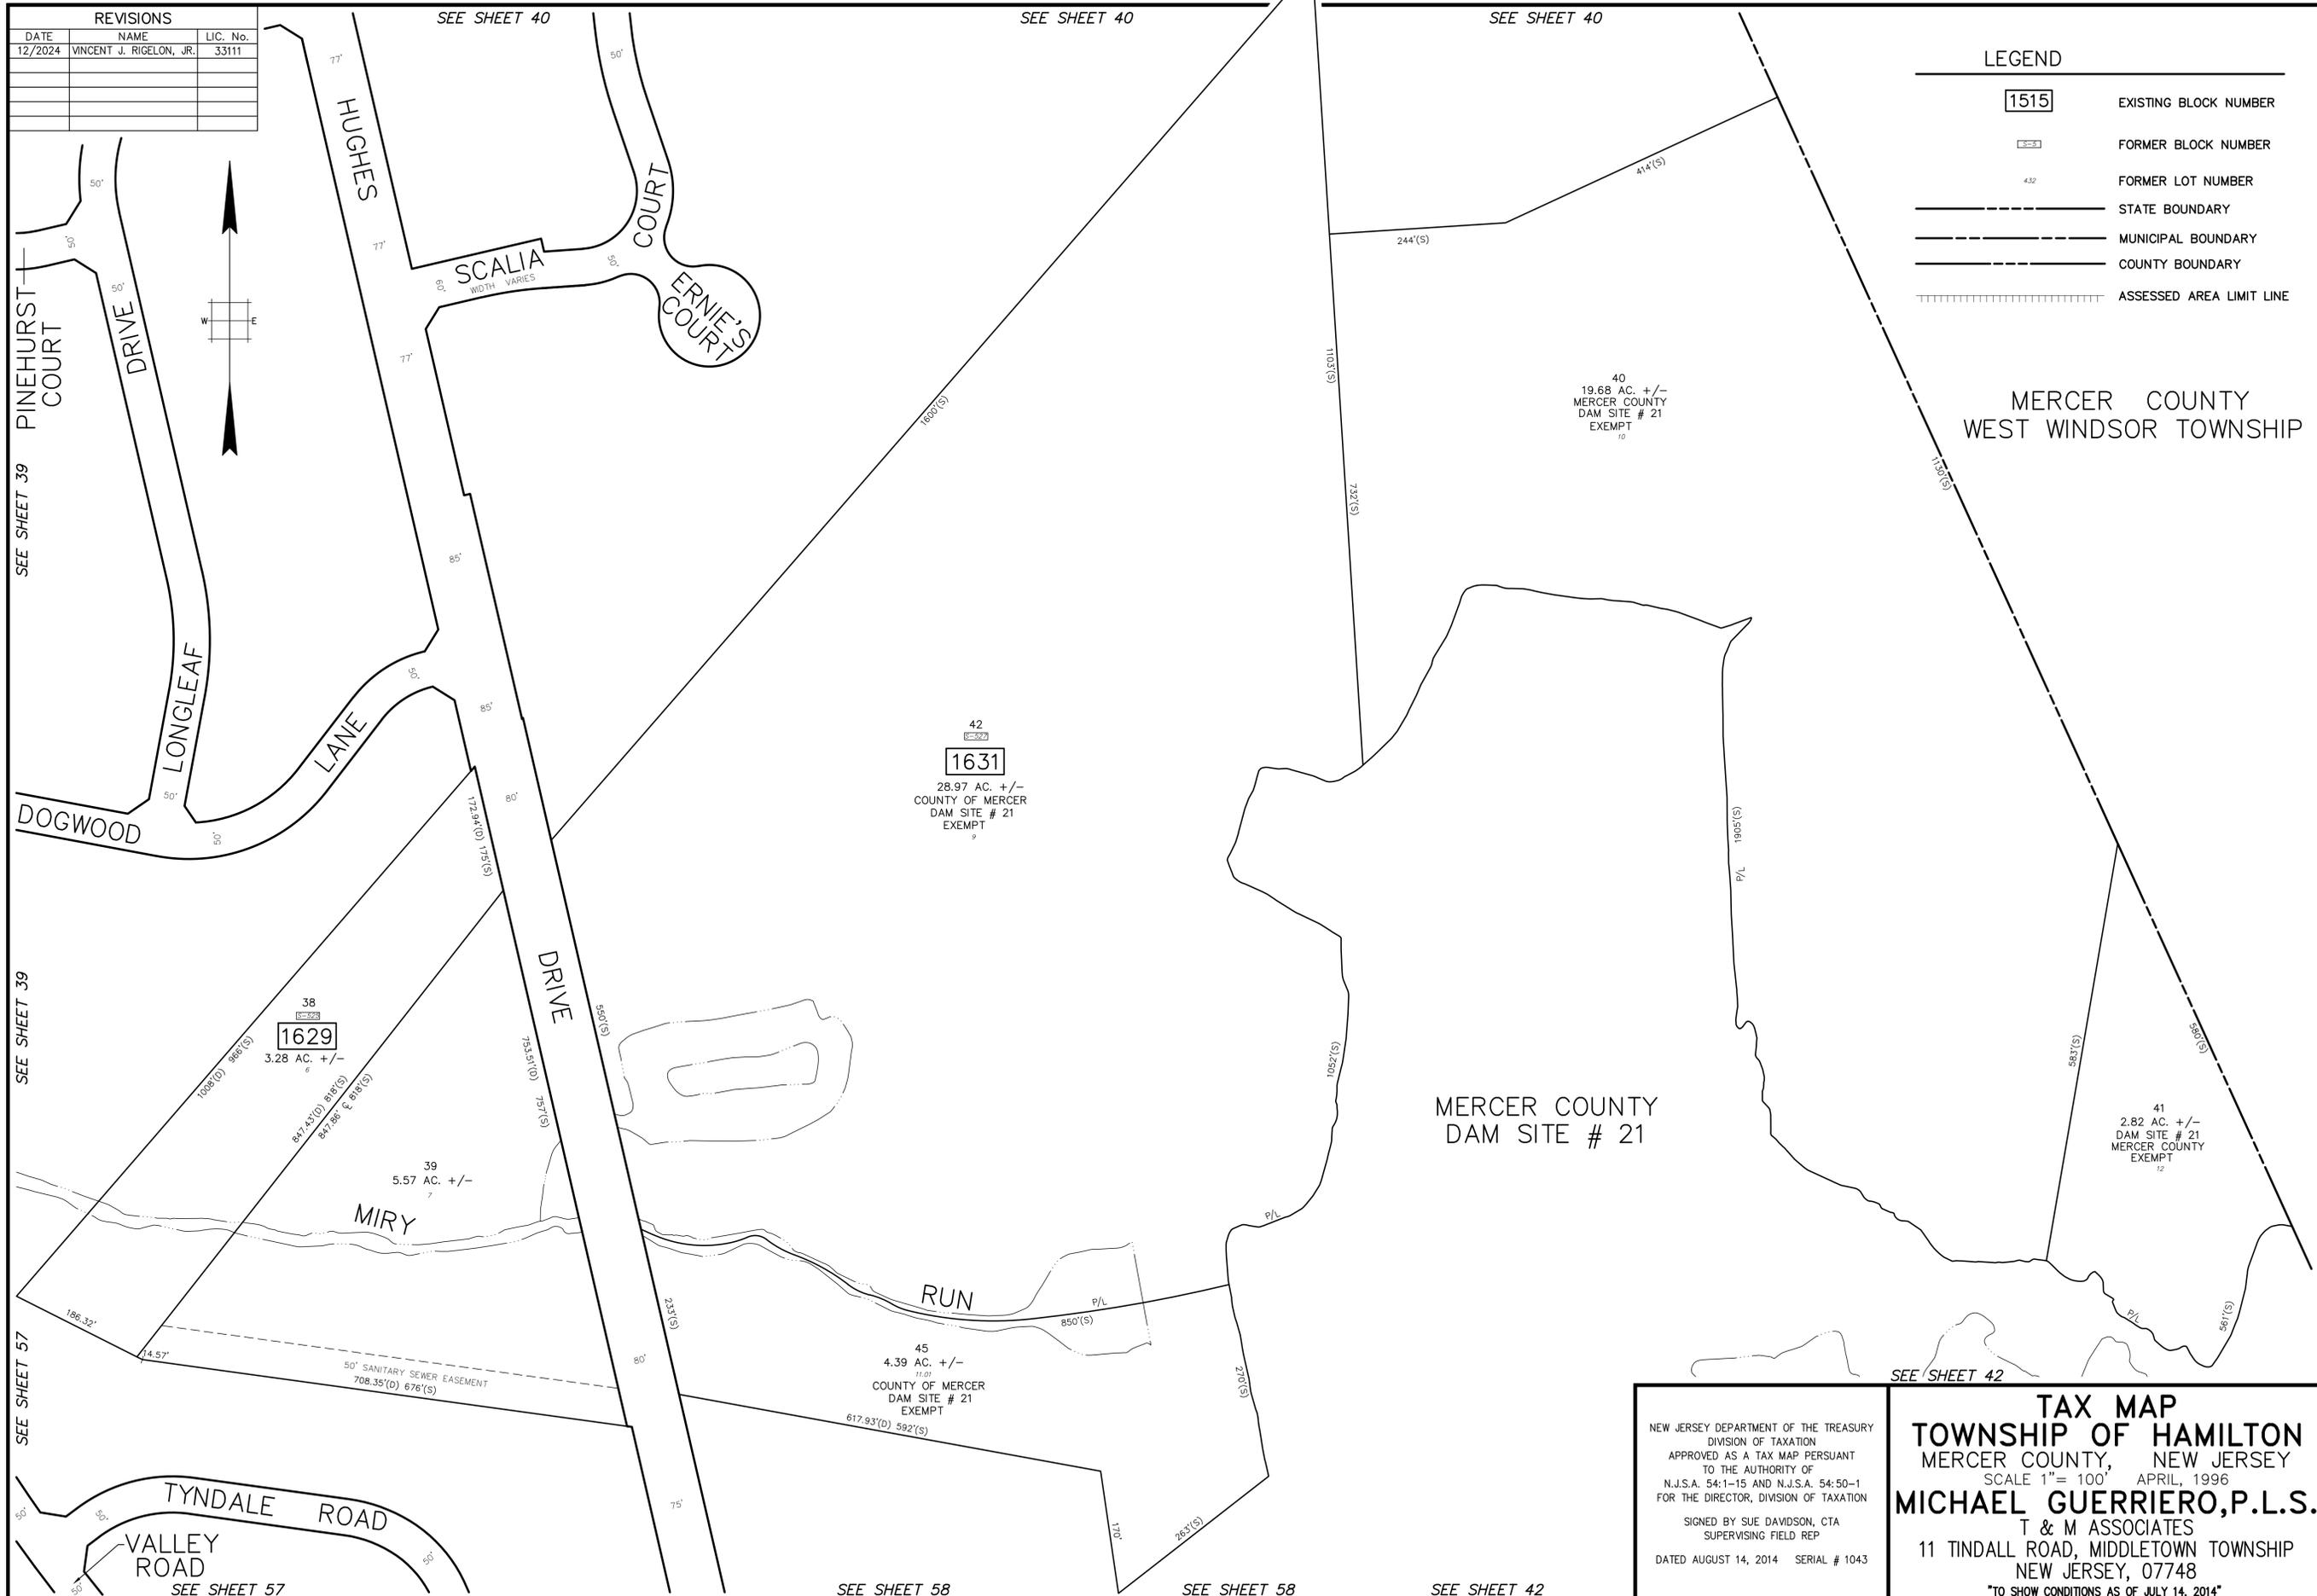


REVISIONS		
DATE	NAME	LIC. No.
12/2024	VINCENT J. RIGELON, JR.	33111

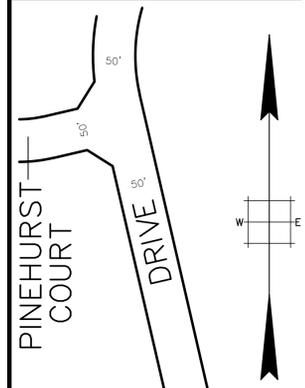

LEGEND	
1515	EXISTING BLOCK NUMBER
825	FORMER BLOCK NUMBER
432	FORMER LOT NUMBER
---	STATE BOUNDARY
---	MUNICIPAL BOUNDARY
---	COUNTY BOUNDARY
	ASSESSED AREA LIMIT LINE

MERCER COUNTY
WEST WINDSOR TOWNSHIP

MERCER COUNTY
DAM SITE # 21

41
2.82 AC. +/-
DAM SITE # 21
MERCER COUNTY
EXEMPT

42
1631
28.97 AC. +/-
COUNTY OF MERCER
DAM SITE # 21
EXEMPT

38
1629
3.28 AC. +/-

39
5.57 AC. +/-

45
4.39 AC. +/-
COUNTY OF MERCER
DAM SITE # 21
EXEMPT

NEW JERSEY DEPARTMENT OF THE TREASURY
DIVISION OF TAXATION
APPROVED AS A TAX MAP PURSUANT
TO THE AUTHORITY OF
N.J.S.A. 54:1-15 AND N.J.S.A. 54:50-1
FOR THE DIRECTOR, DIVISION OF TAXATION

SIGNED BY SUE DAVIDSON, CTA
SUPERVISING FIELD REP

DATED AUGUST 14, 2014 SERIAL # 1043

TAX MAP
TOWNSHIP OF HAMILTON
MERCER COUNTY, NEW JERSEY
SCALE 1" = 100' APRIL, 1996
MICHAEL GUERRIERO, P.L.S.
T & M ASSOCIATES
11 TINDALL ROAD, MIDDLETOWN TOWNSHIP
NEW JERSEY, 07748
TO SHOW CONDITIONS AS OF JULY 14, 2014