


| REVISIONS | | |
|-----------|-------------------------|----------|
| DATE | NAME | LIC. No. |
| 8/2024 | VINCENT J. RIGELON, JR. | 33111 |
| | | |
| | | |

LEGEND

- 1515 EXISTING BLOCK NUMBER
- FORMER BLOCK NUMBER
- FORMER LOT NUMBER
- STATE BOUNDARY
- MUNICIPAL BOUNDARY
- COUNTY BOUNDARY
- ASSESSED AREA LIMIT LINE

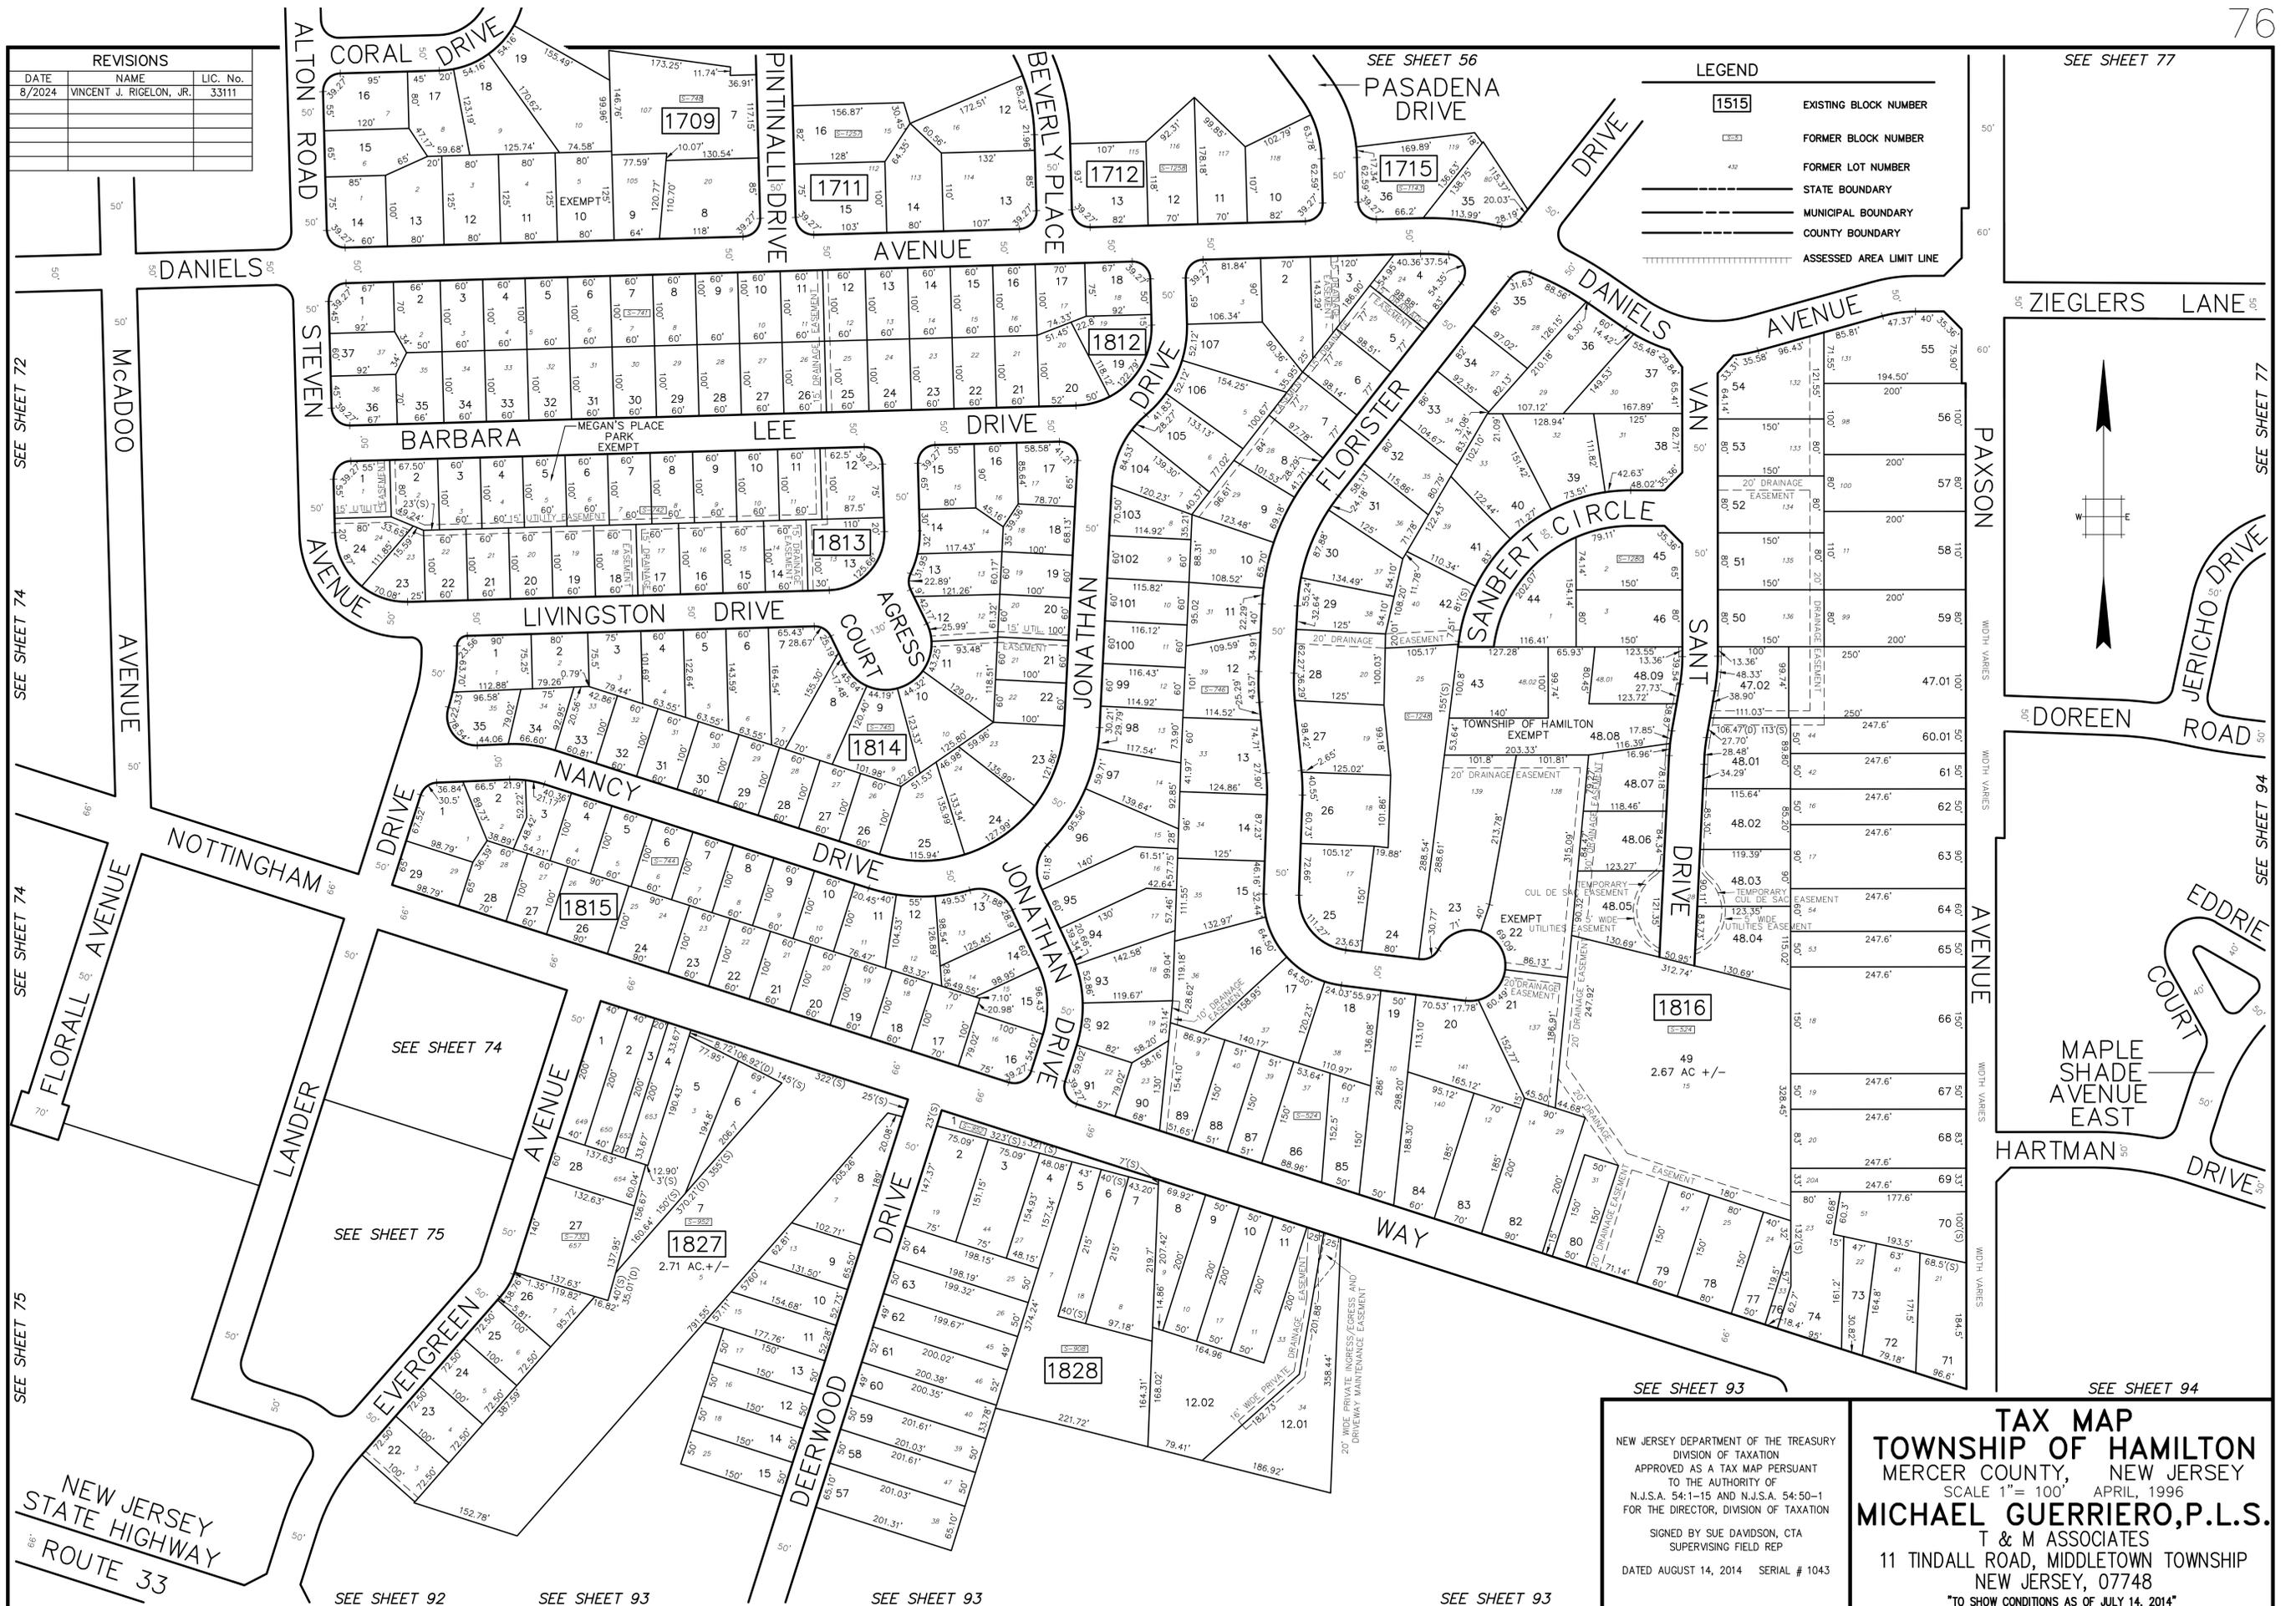

NEW JERSEY
STATE HIGHWAY
ROUTE 33

NEW JERSEY DEPARTMENT OF THE TREASURY
DIVISION OF TAXATION
APPROVED AS A TAX MAP PURSUANT
TO THE AUTHORITY OF
N.J.S.A. 54:1-15 AND N.J.S.A. 54:50-1
FOR THE DIRECTOR, DIVISION OF TAXATION

SIGNED BY SUE DAVIDSON, CTA
SUPERVISING FIELD REP

DATED AUGUST 14, 2014 SERIAL # 1043

TAX MAP
TOWNSHIP OF HAMILTON
MERCER COUNTY, NEW JERSEY
SCALE 1" = 100' APRIL, 1996
MICHAEL GUERRIERO, P.L.S.
T & M ASSOCIATES
11 TINDALL ROAD, MIDDLETOWN TOWNSHIP
NEW JERSEY, 07748
TO SHOW CONDITIONS AS OF JULY 14, 2014

PLOTTED: 05/03/2025

BASE INFO - DCA Relation: 0'00"00" Base Point: 0.0

SEE SHEET 72

SEE SHEET 74

SEE SHEET 74

SEE SHEET 75

SEE SHEET 92

SEE SHEET 93

SEE SHEET 93

SEE SHEET 93

SEE SHEET 93

SEE SHEET 94

SEE SHEET 77

SEE SHEET 94