
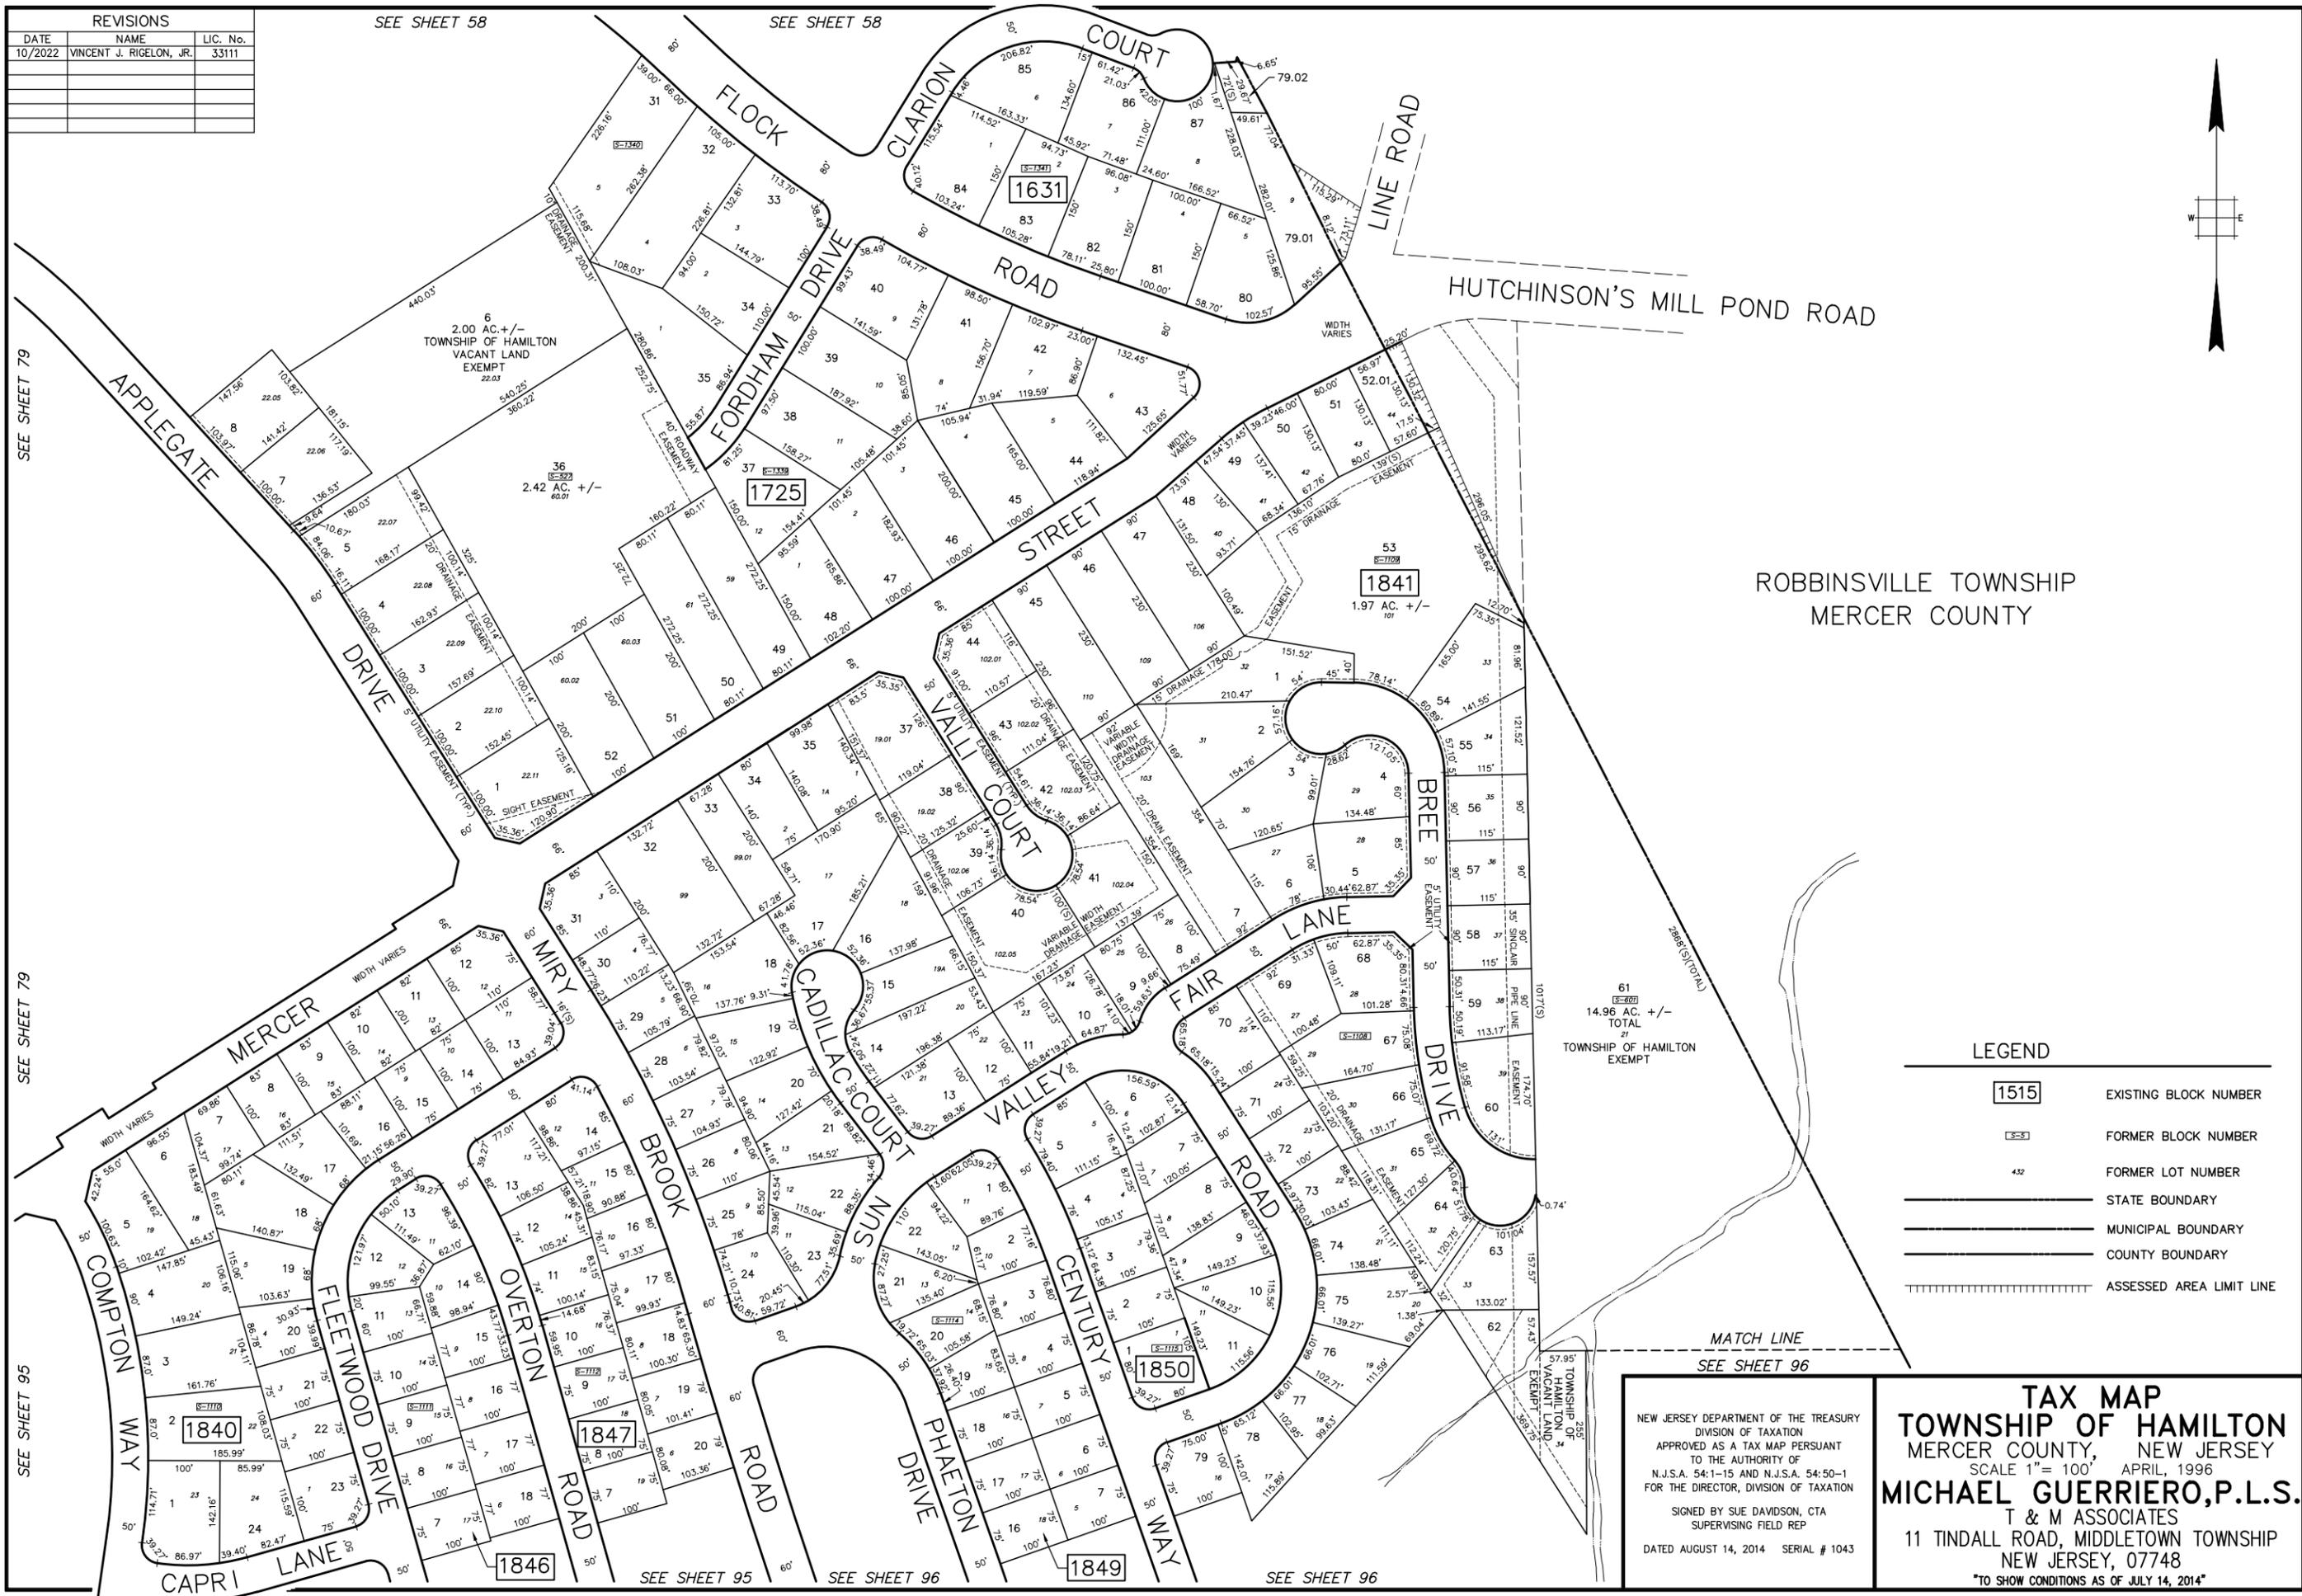


PLOTTED: 04/01/96
BASE INFO - DCA Rotation: 000000
Base Point: 0.0

REVISIONS		
DATE	NAME	LIC. No.
10/2022	VINCENT J. RIGELON, JR.	33111

SEE SHEET 58

SEE SHEET 58

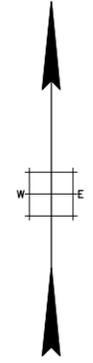

ROBBINSVILLE TOWNSHIP
MERCER COUNTY

LEGEND	
1515	EXISTING BLOCK NUMBER
5-3	FORMER BLOCK NUMBER
432	FORMER LOT NUMBER
---	STATE BOUNDARY
---	MUNICIPAL BOUNDARY
---	COUNTY BOUNDARY
---	ASSESSED AREA LIMIT LINE

MATCH LINE
SEE SHEET 96

NEW JERSEY DEPARTMENT OF THE TREASURY
DIVISION OF TAXATION
APPROVED AS A TAX MAP PURSUANT
TO THE AUTHORITY OF
N.J.S.A. 54:1-15 AND N.J.S.A. 54:50-1
FOR THE DIRECTOR, DIVISION OF TAXATION
SIGNED BY SUE DAVIDSON, CTA
SUPERVISING FIELD REP
DATED AUGUST 14, 2014 SERIAL # 1043

TAX MAP
TOWNSHIP OF HAMILTON
MERCER COUNTY, NEW JERSEY
SCALE 1"=100' APRIL, 1996
MICHAEL GUERRIERO, P.L.S.
T & M ASSOCIATES
11 TINDALL ROAD, MIDDLETOWN TOWNSHIP
NEW JERSEY, 07748
TO SHOW CONDITIONS AS OF JULY 14, 2014

SEE SHEET 79

SEE SHEET 79

SEE SHEET 95

SEE SHEET 95

SEE SHEET 96

SEE SHEET 96