


PLOTTED: 03/27/96

BASE INFO - DCA Relation: 000000 Base Point: 0,0

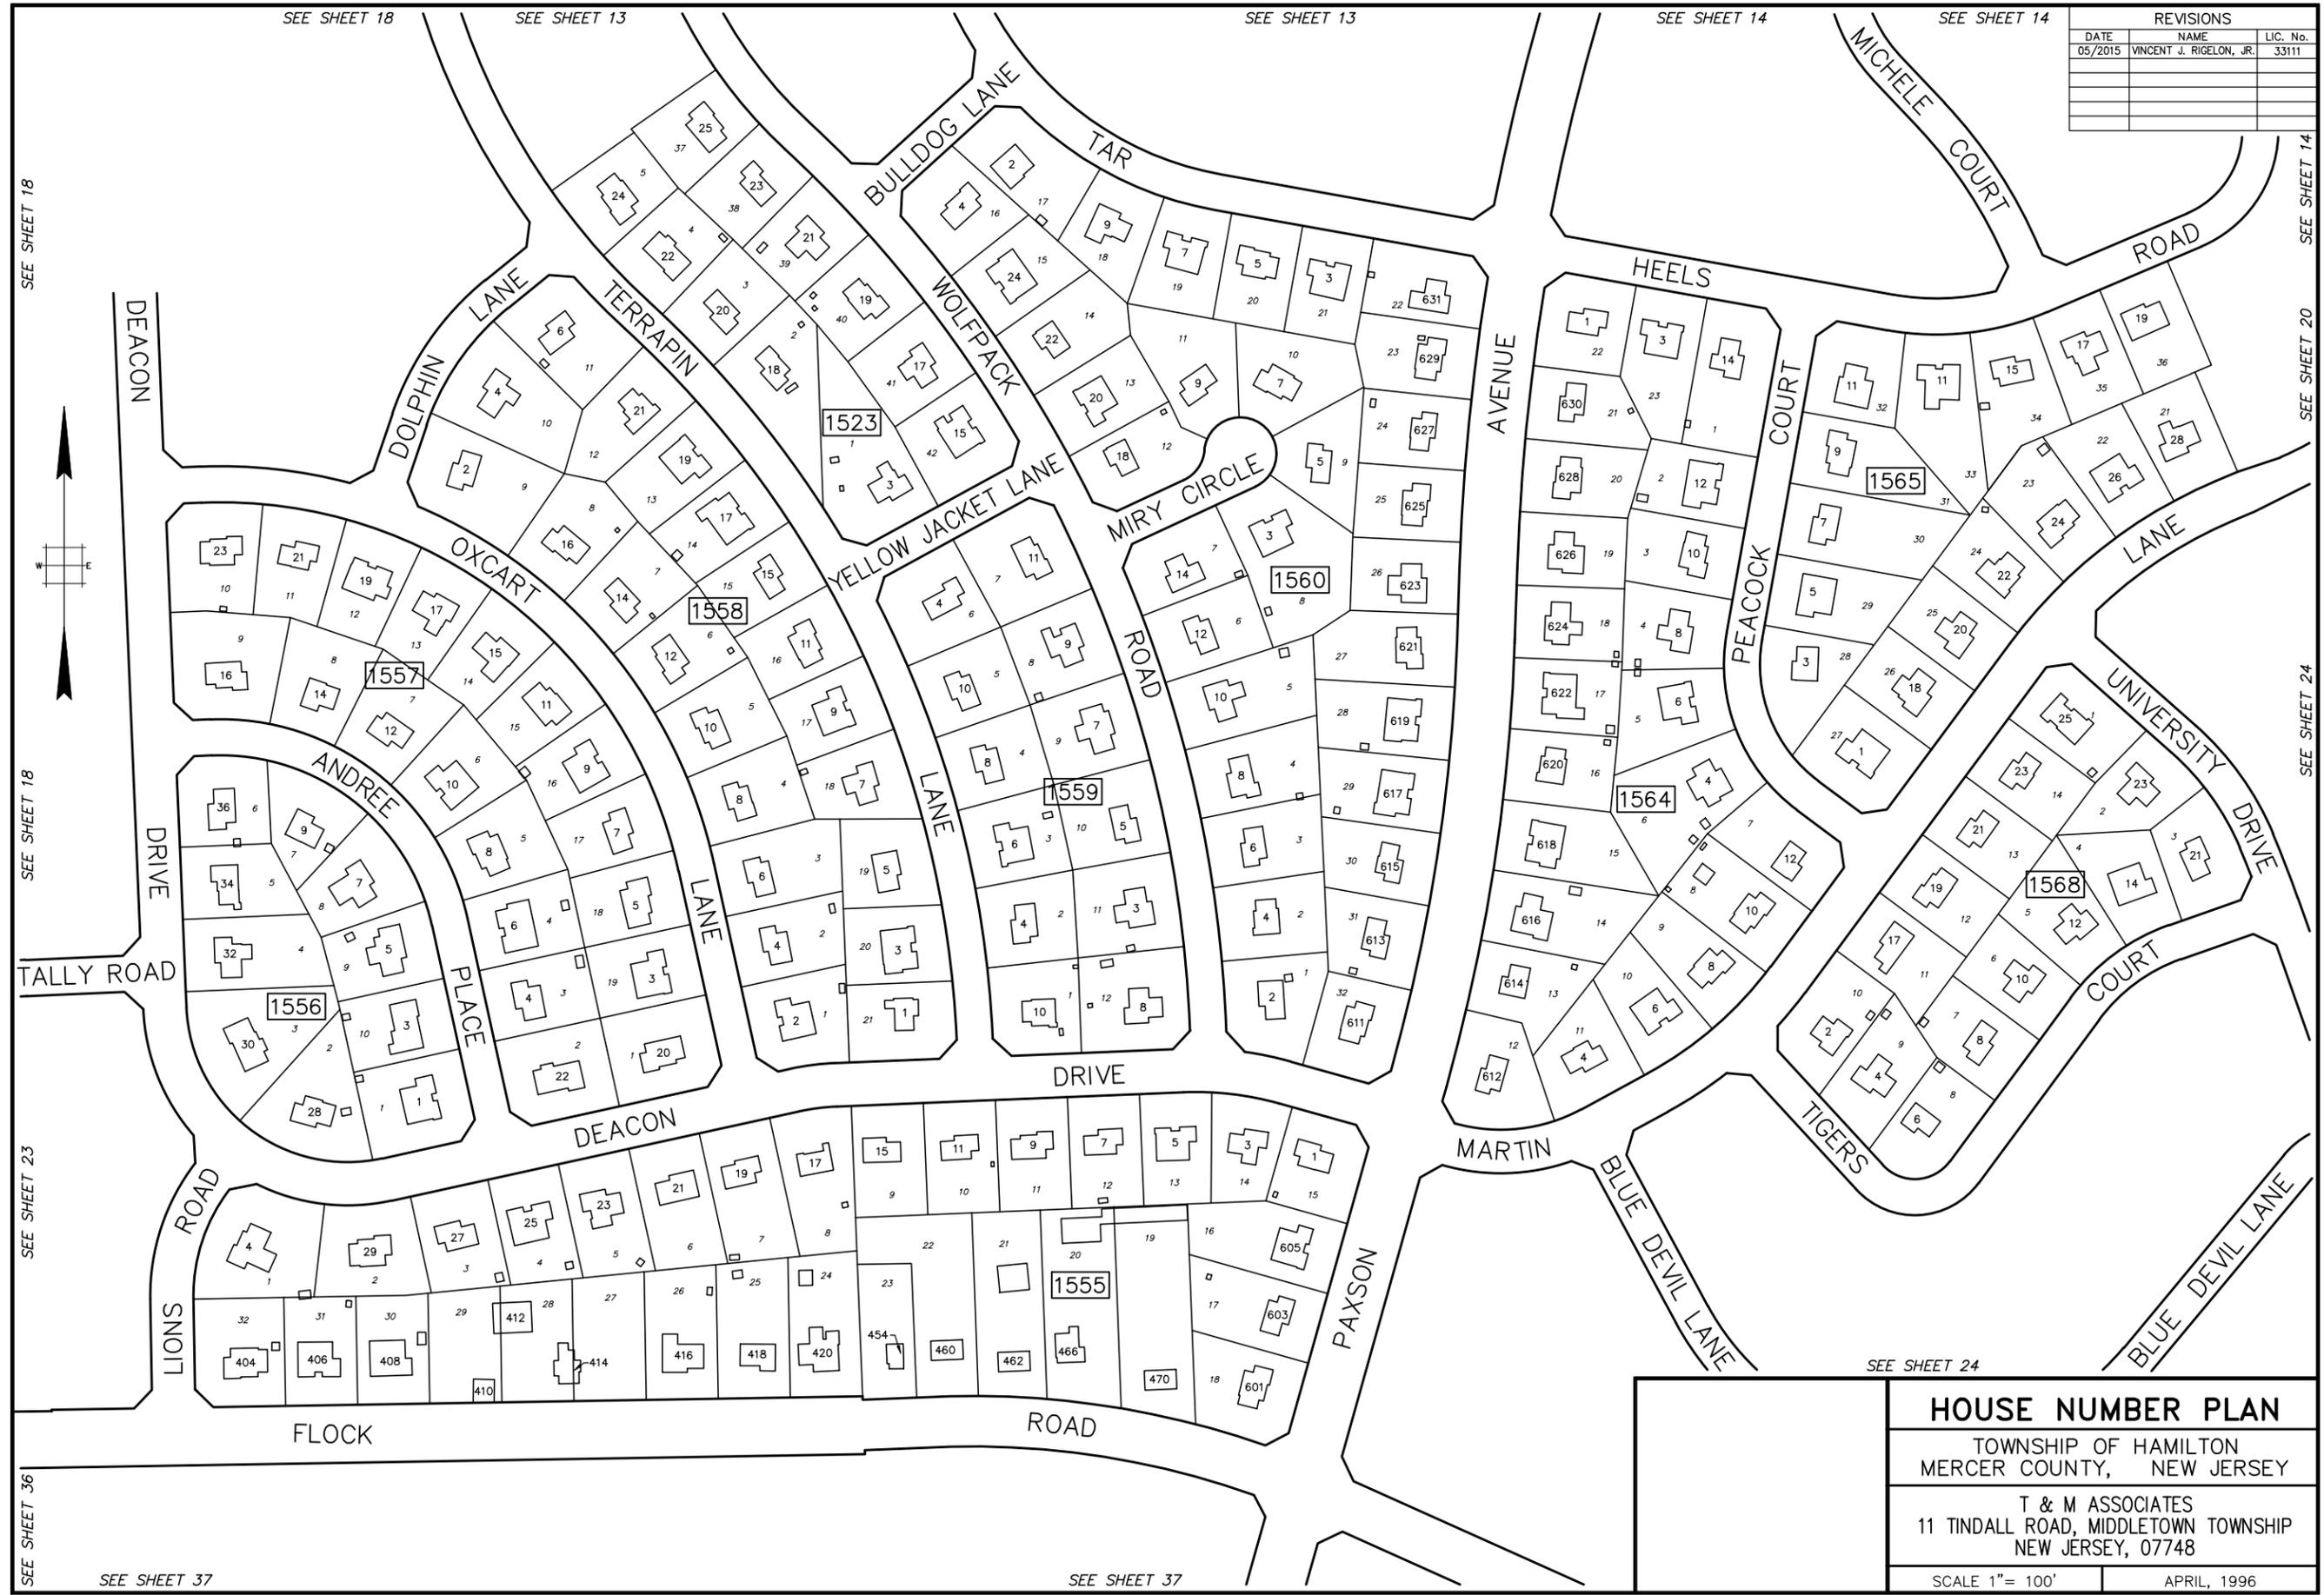

REVISIONS		
DATE	NAME	LIC. No.
05/2015	VINCENT J. RIGELON, JR.	33111

SEE SHEET 18  
SEE SHEET 18  
SEE SHEET 18  
SEE SHEET 23  
SEE SHEET 36

SEE SHEET 14  
SEE SHEET 20  
SEE SHEET 24  
SEE SHEET 14  
SEE SHEET 24

SEE SHEET 37

SEE SHEET 37

SEE SHEET 24

### HOUSE NUMBER PLAN

TOWNSHIP OF HAMILTON  
MERCER COUNTY, NEW JERSEY

T & M ASSOCIATES  
11 TINDALL ROAD, MIDDLETOWN TOWNSHIP  
NEW JERSEY, 07748

SCALE 1" = 100'

APRIL, 1996