
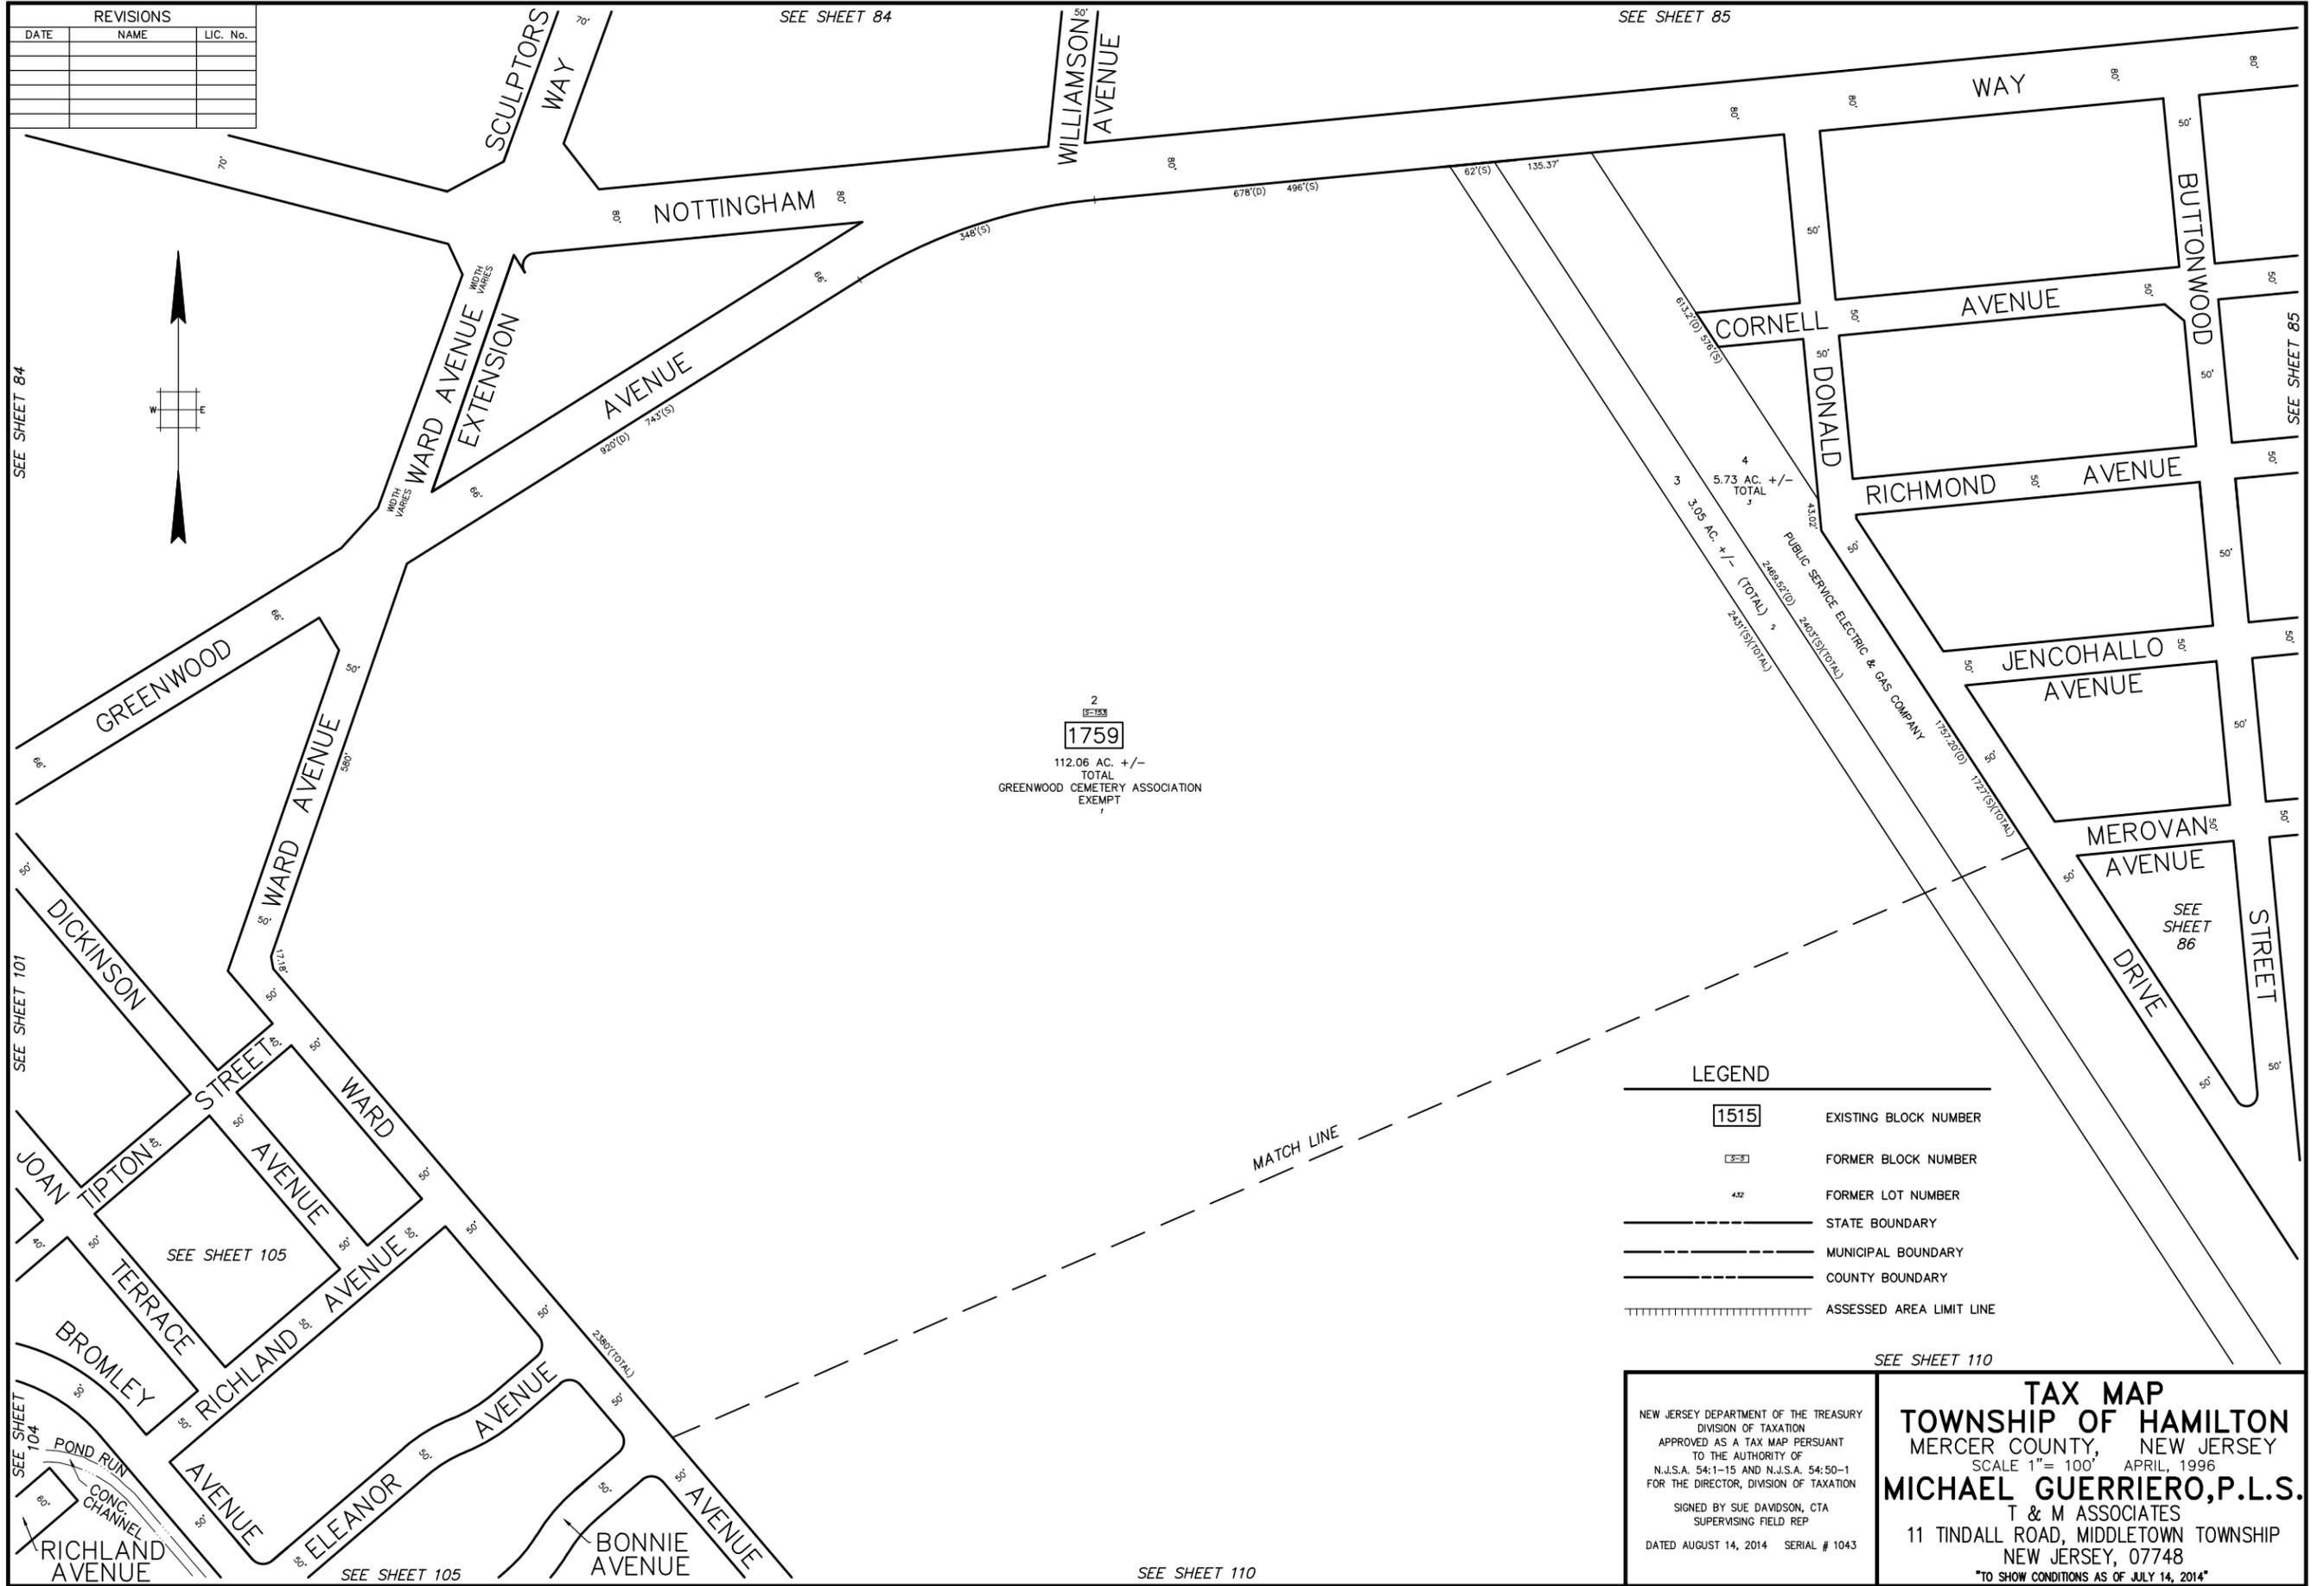


REVISIONS		
DATE	NAME	LIC. No.

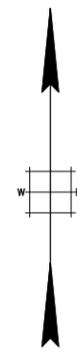

2  
~~1515~~  
**1759**  
 112.06 AC. +/-  
 TOTAL  
 GREENWOOD CEMETERY ASSOCIATION  
 EXEMPT

**LEGEND**

	EXISTING BLOCK NUMBER
	FORMER BLOCK NUMBER
	FORMER LOT NUMBER
	STATE BOUNDARY
	MUNICIPAL BOUNDARY
	COUNTY BOUNDARY
	ASSESSED AREA LIMIT LINE

NEW JERSEY DEPARTMENT OF THE TREASURY  
 DIVISION OF TAXATION  
 APPROVED AS A TAX MAP PURSUANT  
 TO THE AUTHORITY OF  
 N.J.S.A. 54:1-15 AND N.J.S.A. 54:50-1  
 FOR THE DIRECTOR, DIVISION OF TAXATION  
 SIGNED BY SUE DAVIDSON, CTA  
 SUPERVISING FIELD REP  
 DATED AUGUST 14, 2014 SERIAL # 1043

**TAX MAP**  
**TOWNSHIP OF HAMILTON**  
 MERCER COUNTY, NEW JERSEY  
 SCALE 1" = 100' APRIL, 1996  
**MICHAEL GUERRIERO, P.L.S.**  
 T & M ASSOCIATES  
 11 TINDALL ROAD, MIDDLETOWN TOWNSHIP  
 NEW JERSEY, 07748  
 \*TO SHOW CONDITIONS AS OF JULY 14, 2014\*

SEE SHEET 84

SEE SHEET 101

SEE SHEET 104

SEE SHEET 105

SEE SHEET 105

SEE SHEET 84

SEE SHEET 85

SEE SHEET 85

SEE SHEET 110

SEE SHEET 110