


REVISIONS		
DATE	NAME	LIC. No.

SEE SHEET 14


SEE SHEET 15

SEE SHEET 15

WEST WINDSOR TOWNSHIP
MERCER COUNTY

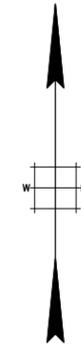

SEE SHEET 14

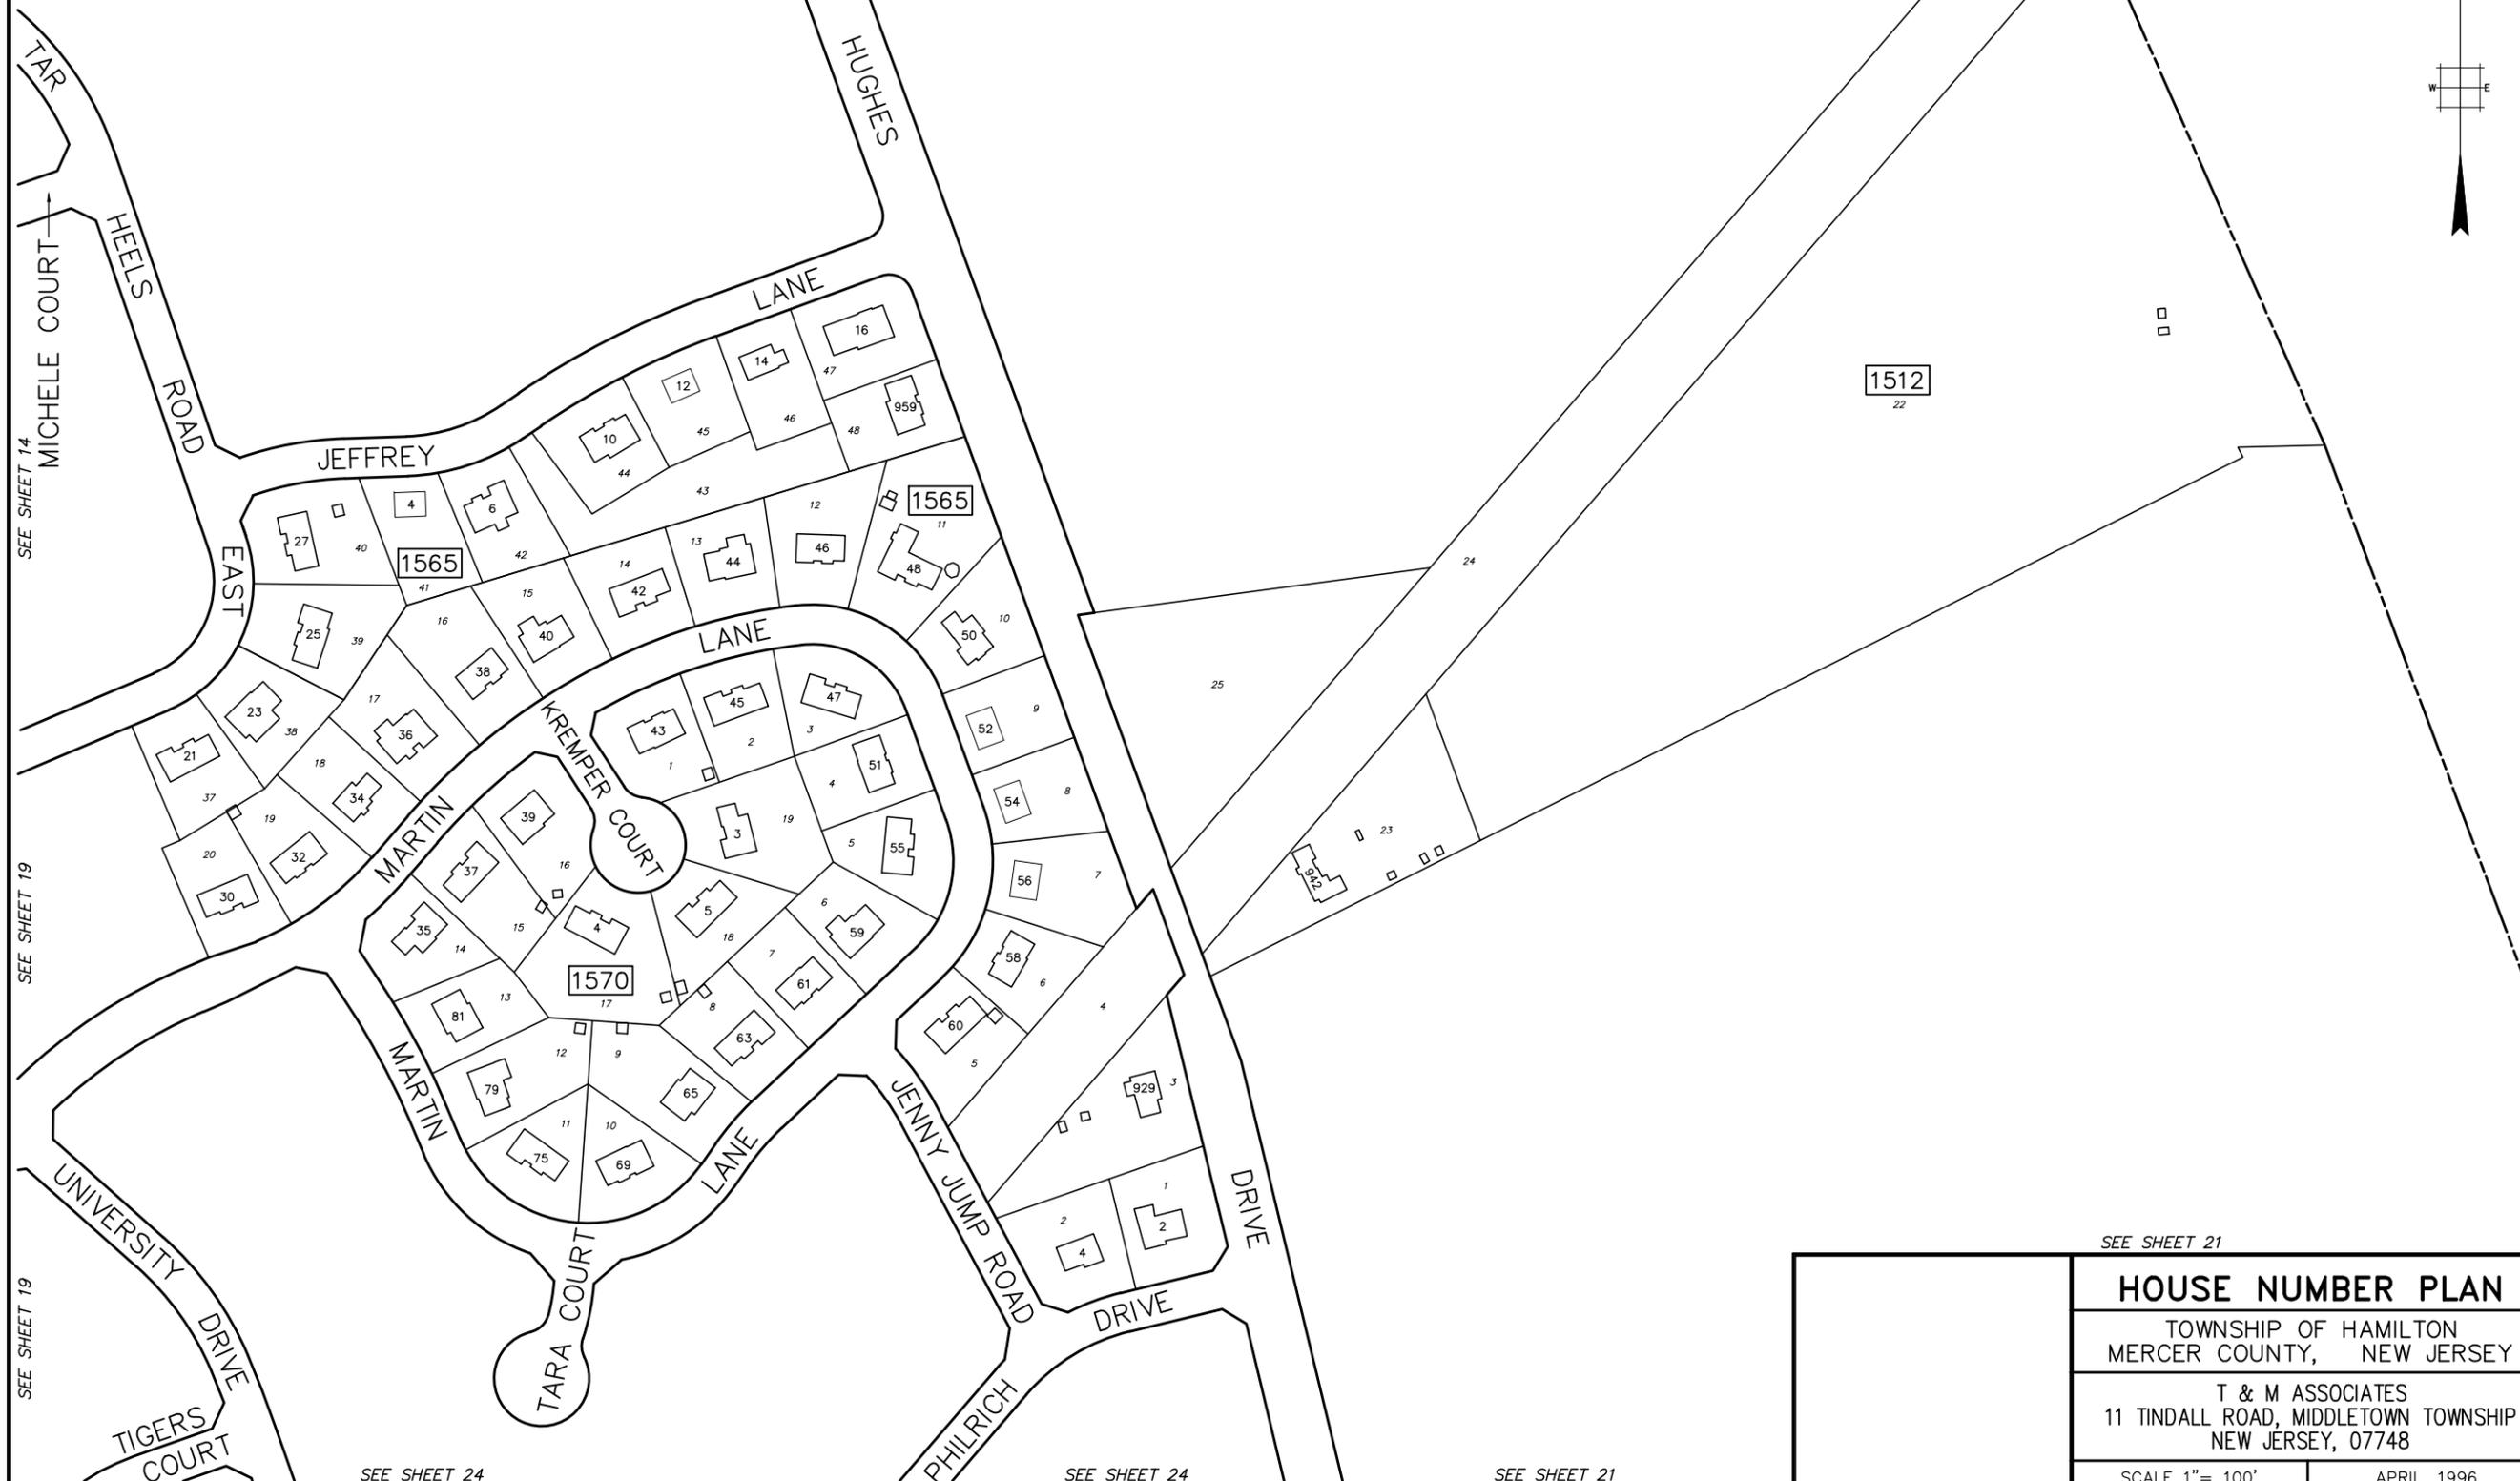

SEE SHEET 14

SEE SHEET 19

SEE SHEET 19

SEE SHEET 24

SEE SHEET 24

SEE SHEET 21

SEE SHEET 21

SEE SHEET 21

		HOUSE NUMBER PLAN	
		TOWNSHIP OF HAMILTON MERCER COUNTY, NEW JERSEY	
		T & M ASSOCIATES 11 TINDALL ROAD, MIDDLETOWN TOWNSHIP NEW JERSEY, 07748	
		SCALE 1" = 100'	APRIL, 1996