


REVISIONS		
NO.	NAME	LIC. No.
	VINCENT J. RIGELON, JR.	33111

SEE SHEET 7 SEE SHEET 16 SEE SHEET 16 SEE SHEET 17

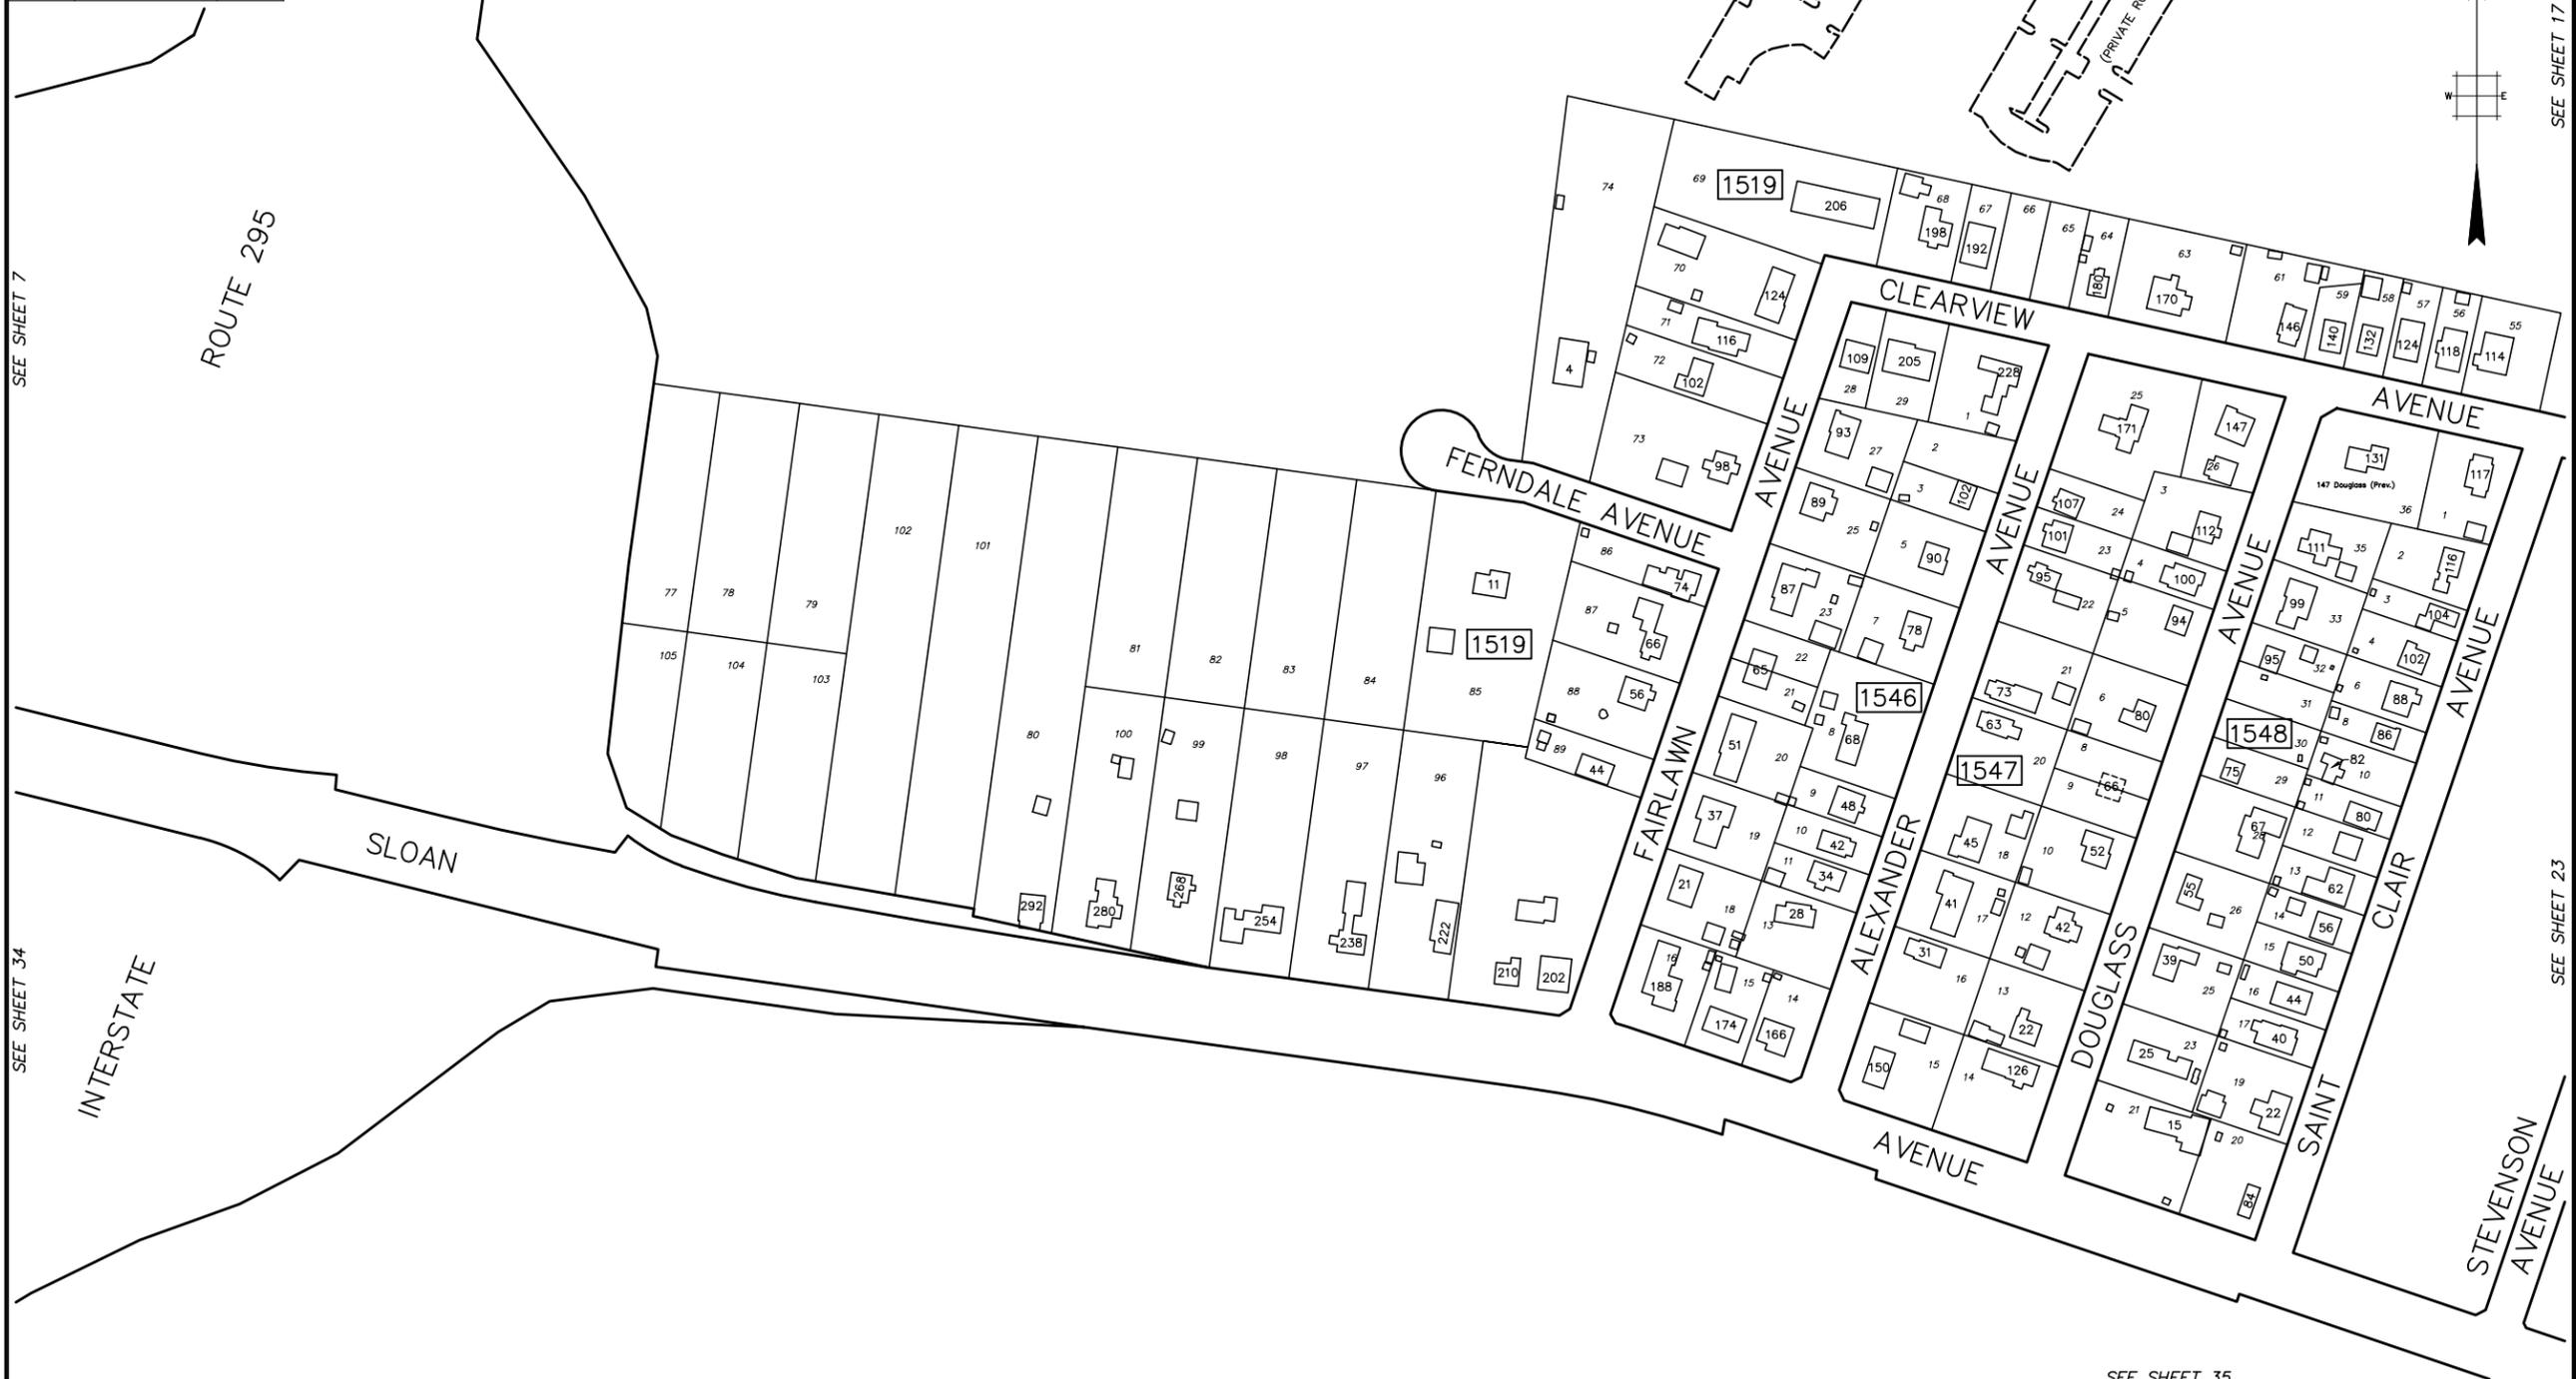

SEE SHEET 34

INTERSTATE

ROUTE 295

SLOAN

FERDALE AVENUE

FAIRLAWN AVENUE

CLEARVIEW AVENUE

ALEXANDER AVENUE

DOUGLASS AVENUE

AVENUE

AVENUE

AVENUE

AVENUE

SAINT CLAIR AVENUE

STEVENSON AVENUE

SEE SHEET 17

SEE SHEET 23

SEE SHEET 35

HOUSE NUMBER PLAN	
TOWNSHIP OF HAMILTON MERCER COUNTY, NEW JERSEY	
T & M ASSOCIATES 11 TINDALL ROAD, MIDDLETOWN TOWNSHIP NEW JERSEY, 07748	
SCALE 1" = 100'	APRIL, 1996

SEE SHEET 34

SEE SHEET 34

SEE SHEET 35