

PLOTTED: 07/08/96



BASE INFO - DCA Relation: 0'00'00" Base Point: 0.0

REVISIONS		
DATE	NAME	LIC. No.

SEE SHEET 24

SEE SHEET 24

SEE SHEET 40

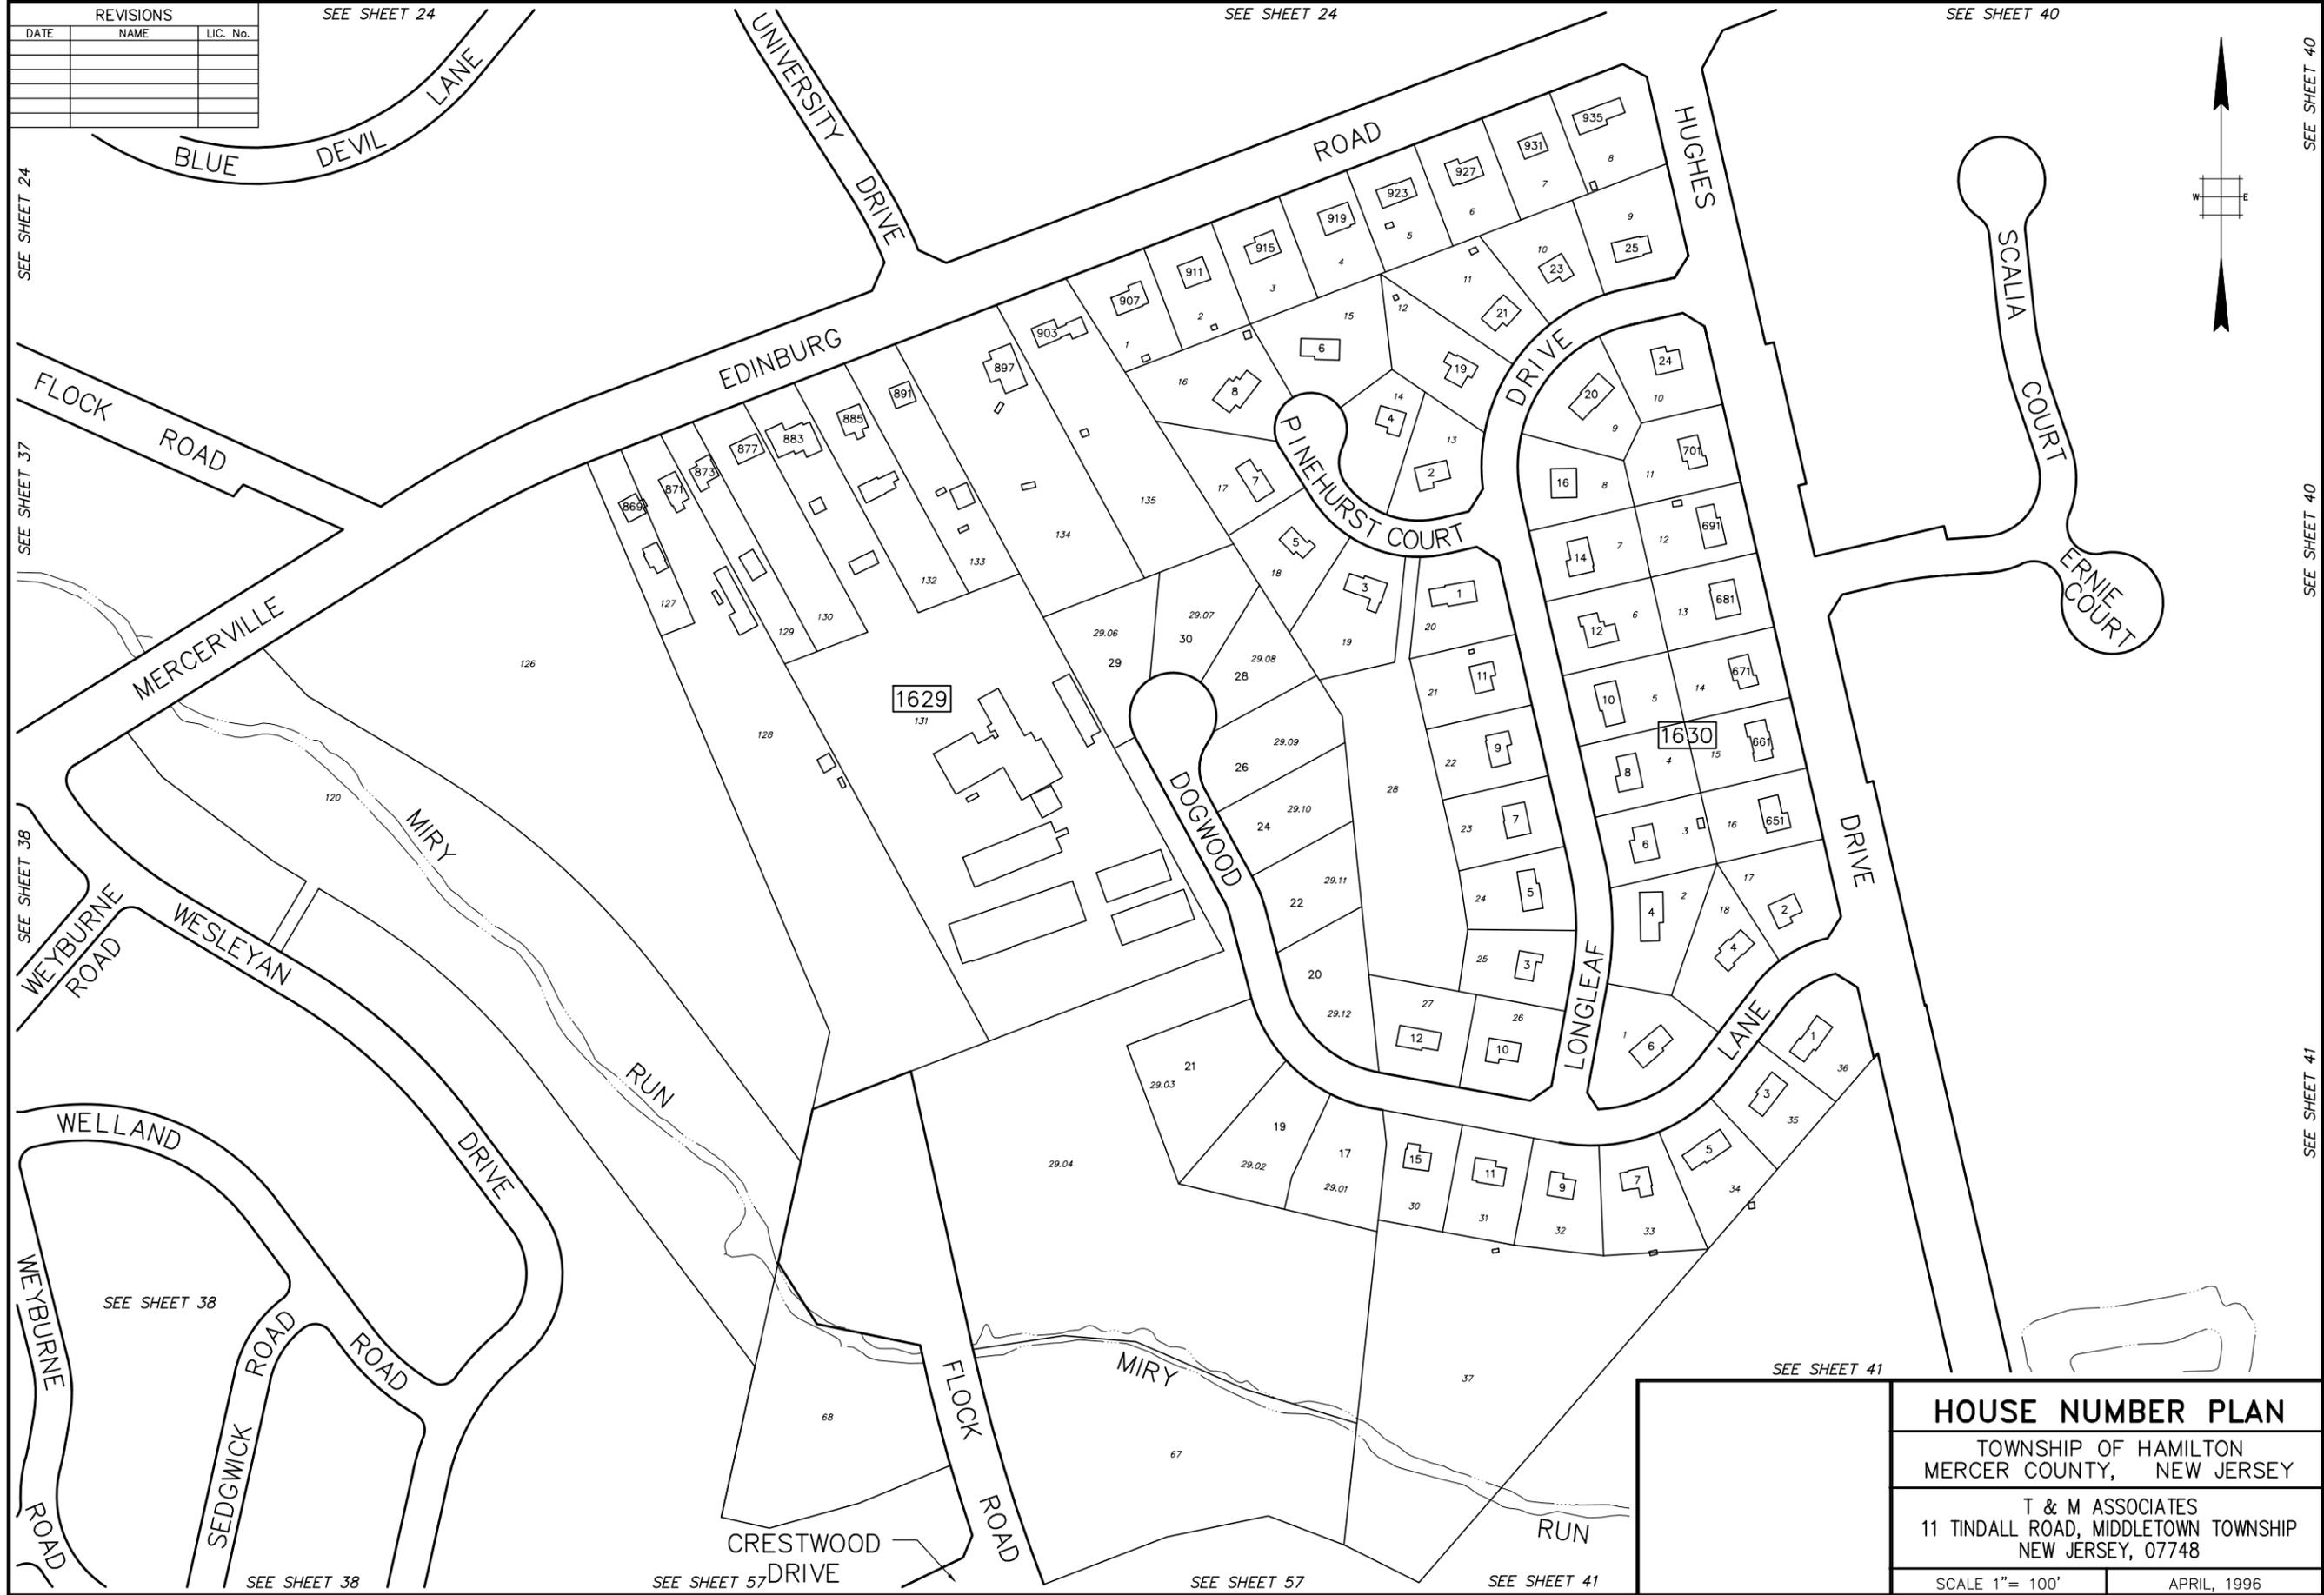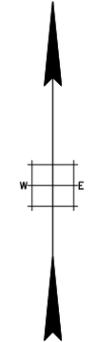

SEE SHEET 24

SEE SHEET 37

SEE SHEET 38

SEE SHEET 38

SEE SHEET 38

SEE SHEET 57

SEE SHEET 57

SEE SHEET 41

SEE SHEET 41

SEE SHEET 40

SEE SHEET 40

SEE SHEET 41

HOUSE NUMBER PLAN

TOWNSHIP OF HAMILTON
MERCER COUNTY, NEW JERSEY

T & M ASSOCIATES
11 TINDALL ROAD, MIDDLETOWN TOWNSHIP
NEW JERSEY, 07748

SCALE 1" = 100'

APRIL, 1996