


REVISIONS		
DATE	NAME	LIC. No.
10/2018	VINCENT J. RIGELON, JR.	33111

LAWRENCE TOWNSHIP
MERCER COUNTY

INSET "A"
B & M LONGFORD CONDOMINIUM ASSOCIATION
299 WHITEHEAD ROAD
BLOCK 1632, LOT 2.01

LOT NO.	UNIT NO.	ADDRESS	SQ. FT.
2.02	1, 2 & 3	299 WHITEHEAD ROAD	12,500
2.03	4	295 WHITEHEAD ROAD	2,304
2.04	5	293 WHITEHEAD ROAD	2,304
2.05	6	291 WHITEHEAD ROAD	2,304
2.06	7	289 WHITEHEAD ROAD	2,304
2.07	8	287 WHITEHEAD ROAD	2,304
2.08, 2.09	9 & 10	285 WHITEHEAD ROAD	4,608
2.10	11	281 WHITEHEAD ROAD	2,304
2.11	12	279 WHITEHEAD ROAD	2,304
2.12, 2.13	13 & 14	275-277 WHITEHEAD ROAD	4,608
2.14	15	273 WHITEHEAD ROAD	2,304
2.15	16	271 WHITEHEAD ROAD	3,900

CITY OF TRENTON
MERCER COUNTY

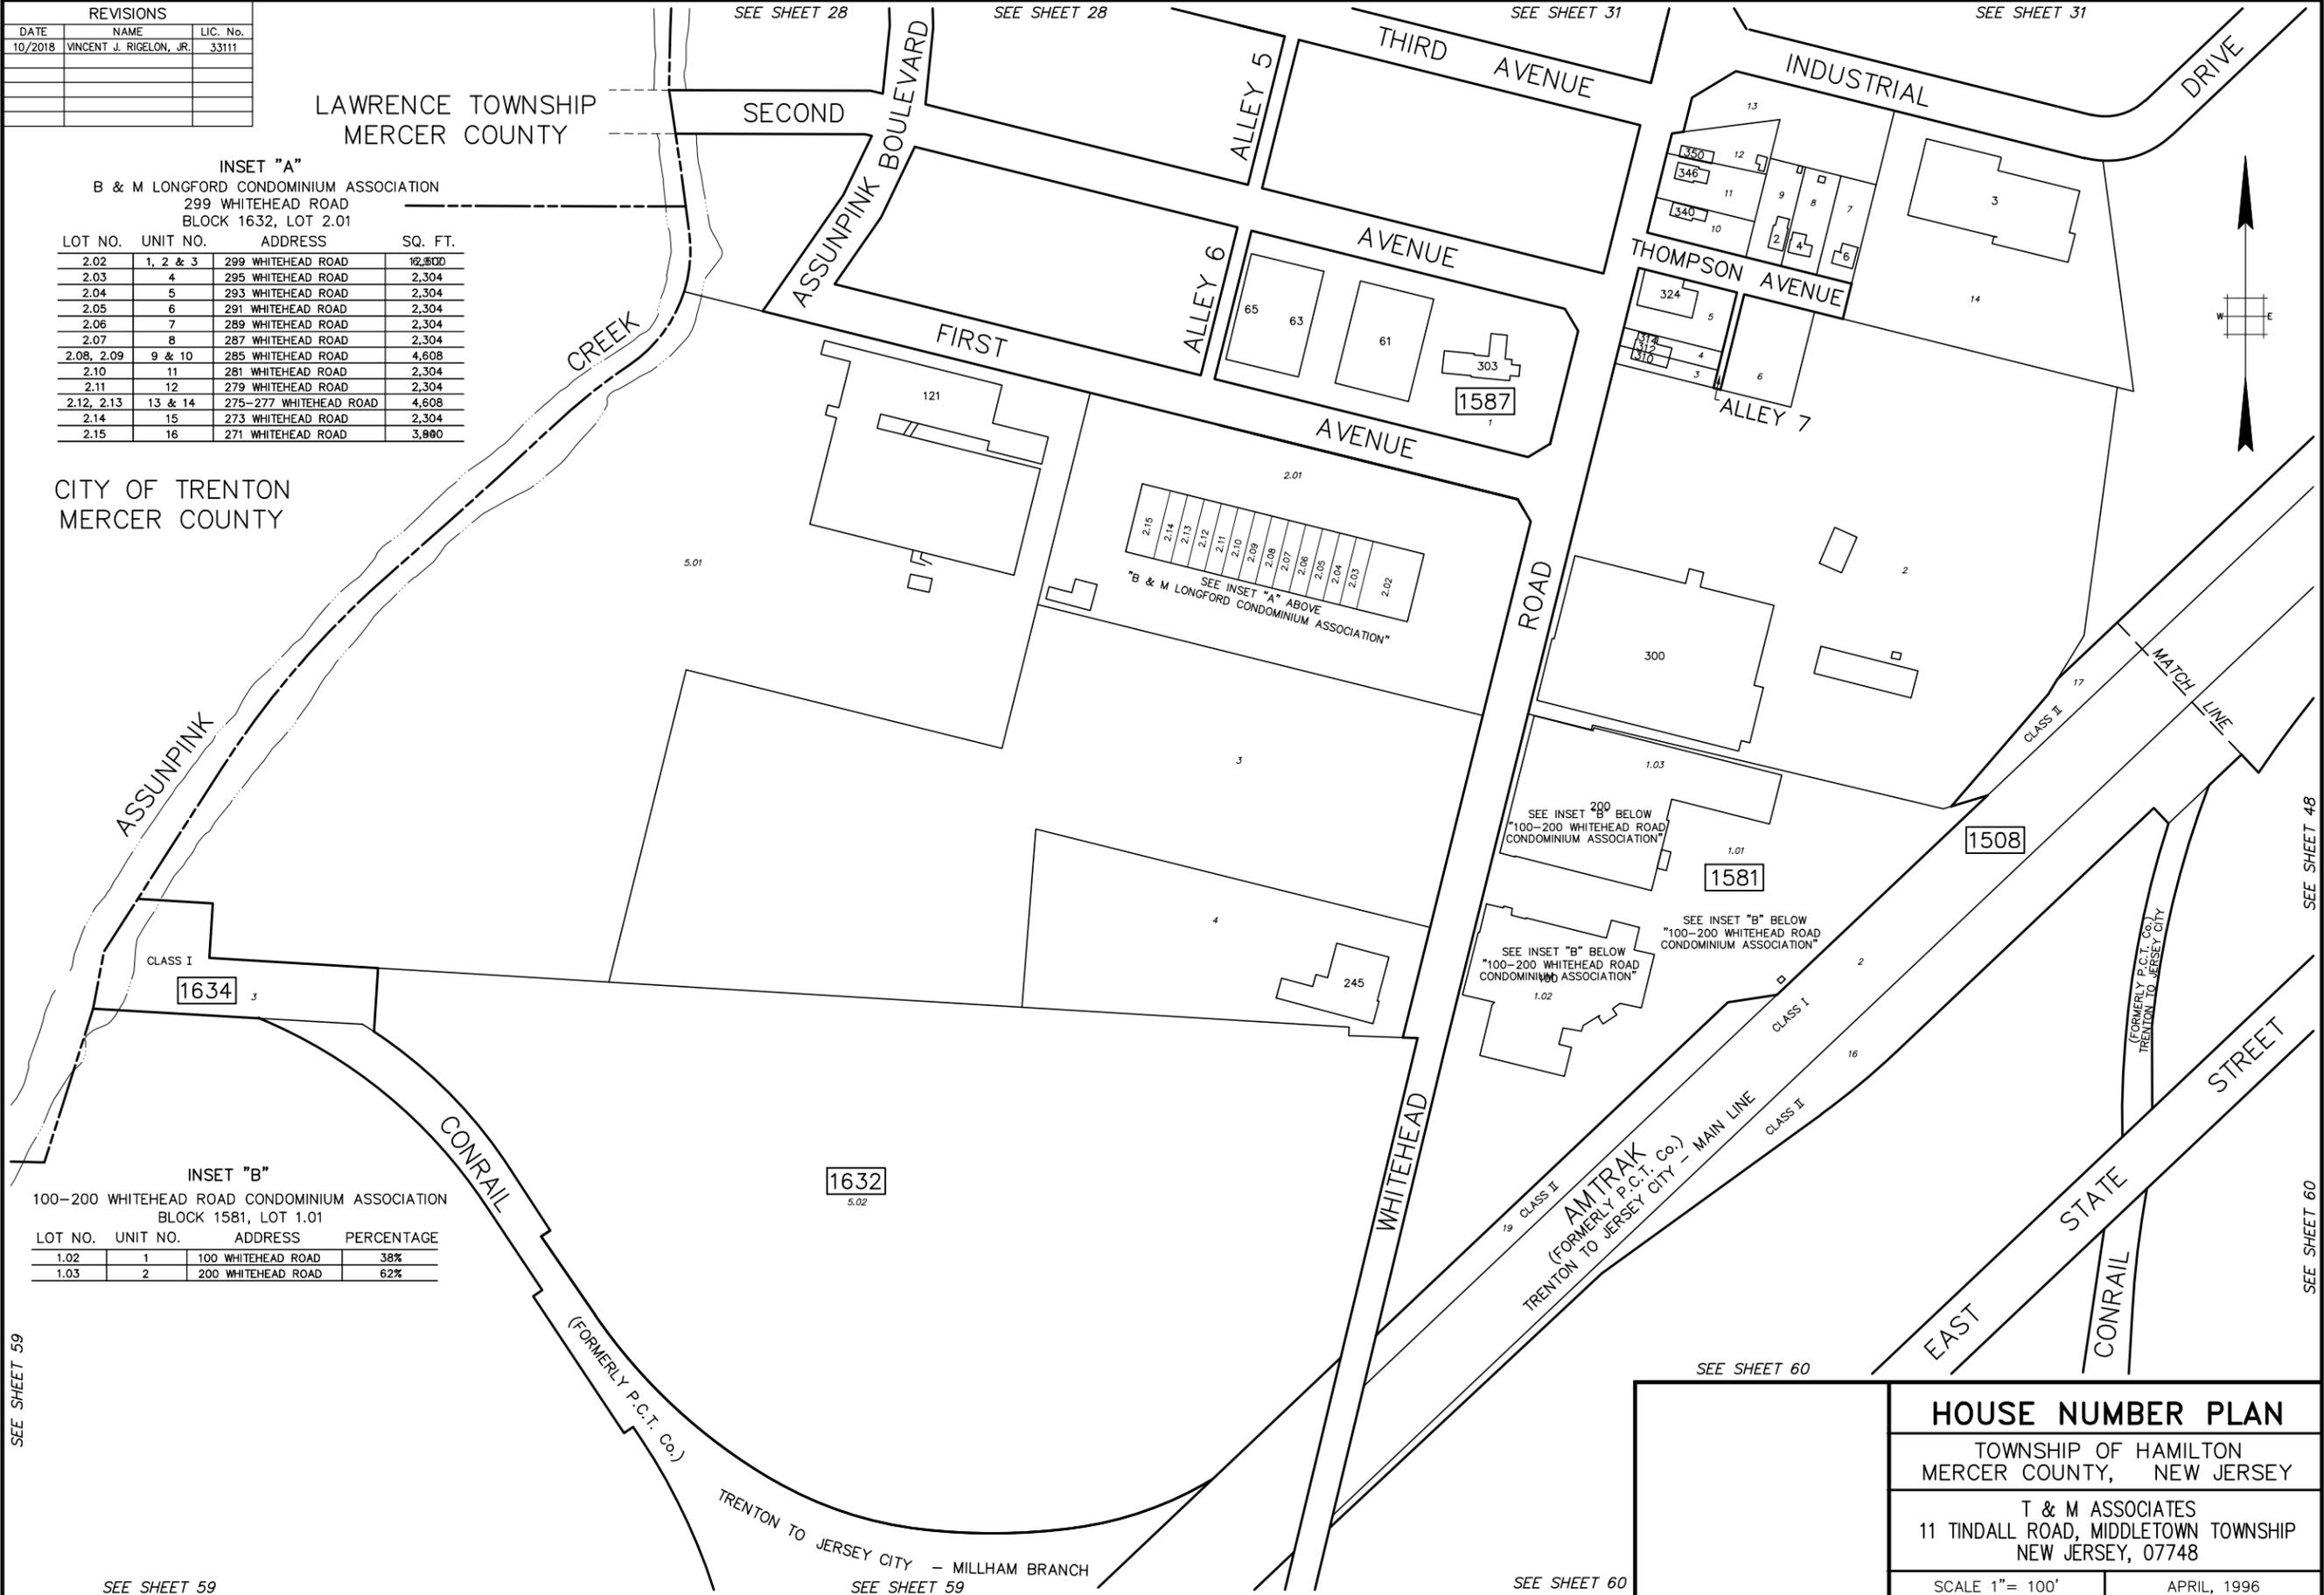

INSET "B"
100-200 WHITEHEAD ROAD CONDOMINIUM ASSOCIATION
BLOCK 1581, LOT 1.01

LOT NO.	UNIT NO.	ADDRESS	PERCENTAGE
1.02	1	100 WHITEHEAD ROAD	38%
1.03	2	200 WHITEHEAD ROAD	62%

SEE SHEET 59

SEE SHEET 59

SEE SHEET 59

SEE SHEET 60

SEE SHEET 60

SEE SHEET 48

SEE SHEET 60

HOUSE NUMBER PLAN	
TOWNSHIP OF HAMILTON MERCER COUNTY, NEW JERSEY	
T & M ASSOCIATES 11 TINDALL ROAD, MIDDLETOWN TOWNSHIP NEW JERSEY, 07748	
SCALE 1" = 100'	APRIL, 1996