
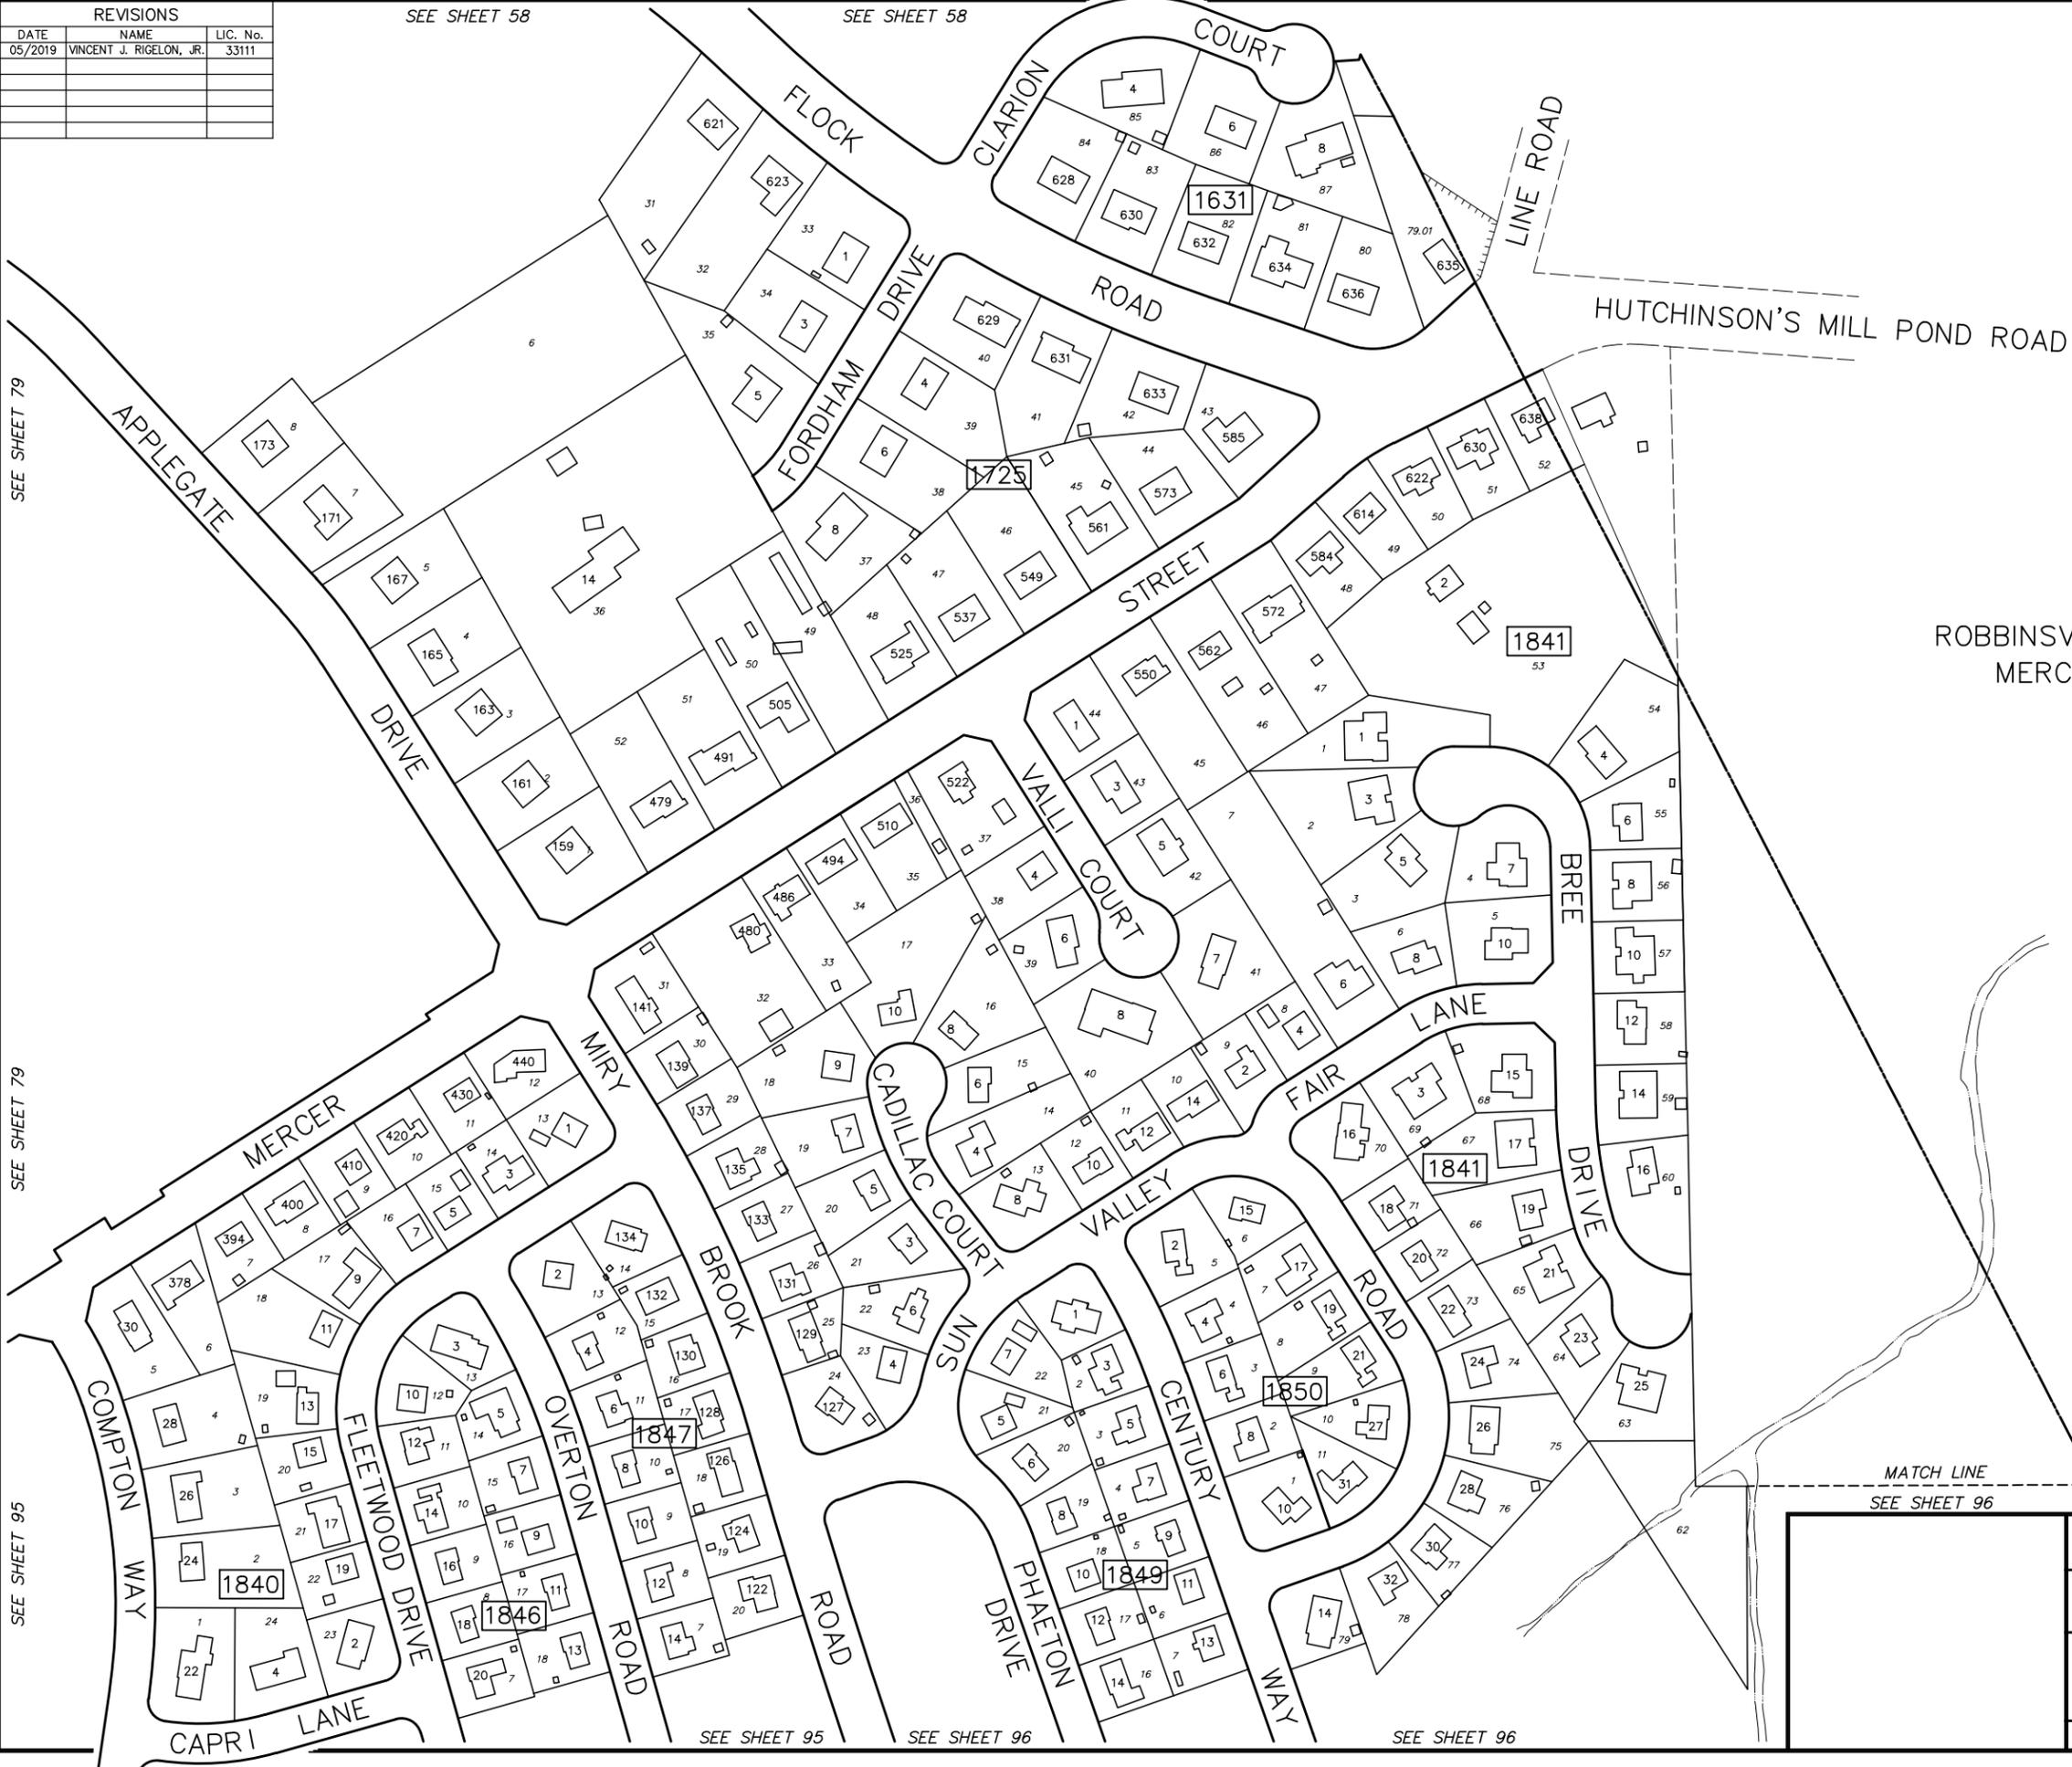


REVISIONS		
DATE	NAME	LIC. No.
05/2019	VINCENT J. RIGELON, JR.	33111

SEE SHEET 58

SEE SHEET 58

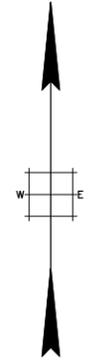

ROBBINSVILLE TOWNSHIP  
MERCER COUNTY

MATCH LINE  
SEE SHEET 96

**HOUSE NUMBER PLAN**

TOWNSHIP OF HAMILTON  
MERCER COUNTY, NEW JERSEY

T & M ASSOCIATES  
11 TINDALL ROAD, MIDDLETOWN TOWNSHIP  
NEW JERSEY, 07748

SCALE 1"= 100'      APRIL, 1996

SEE SHEET 79

SEE SHEET 79

SEE SHEET 95

SEE SHEET 95

SEE SHEET 96

SEE SHEET 96

PLOTTED: 04/01/96  
BASE INFO - DCA Rotation: 000000  
Base Point: 00