

PLOTTED: 03/27/96

BASE INFO - DCA Relation: 0'0"0"0" Base Point: 0.0


G:\TAXMAPS\h-103.dwg, 4/30/2015 3:53:08 PM, jfratticcioli, 1:2.20086

| REVISIONS | | |
|-----------|------|----------|
| DATE | NAME | LIC. No. |
| | | |
| | | |
| | | |
| | | |

SEE SHEET 99

SEE SHEET 100

SEE SHEET 100

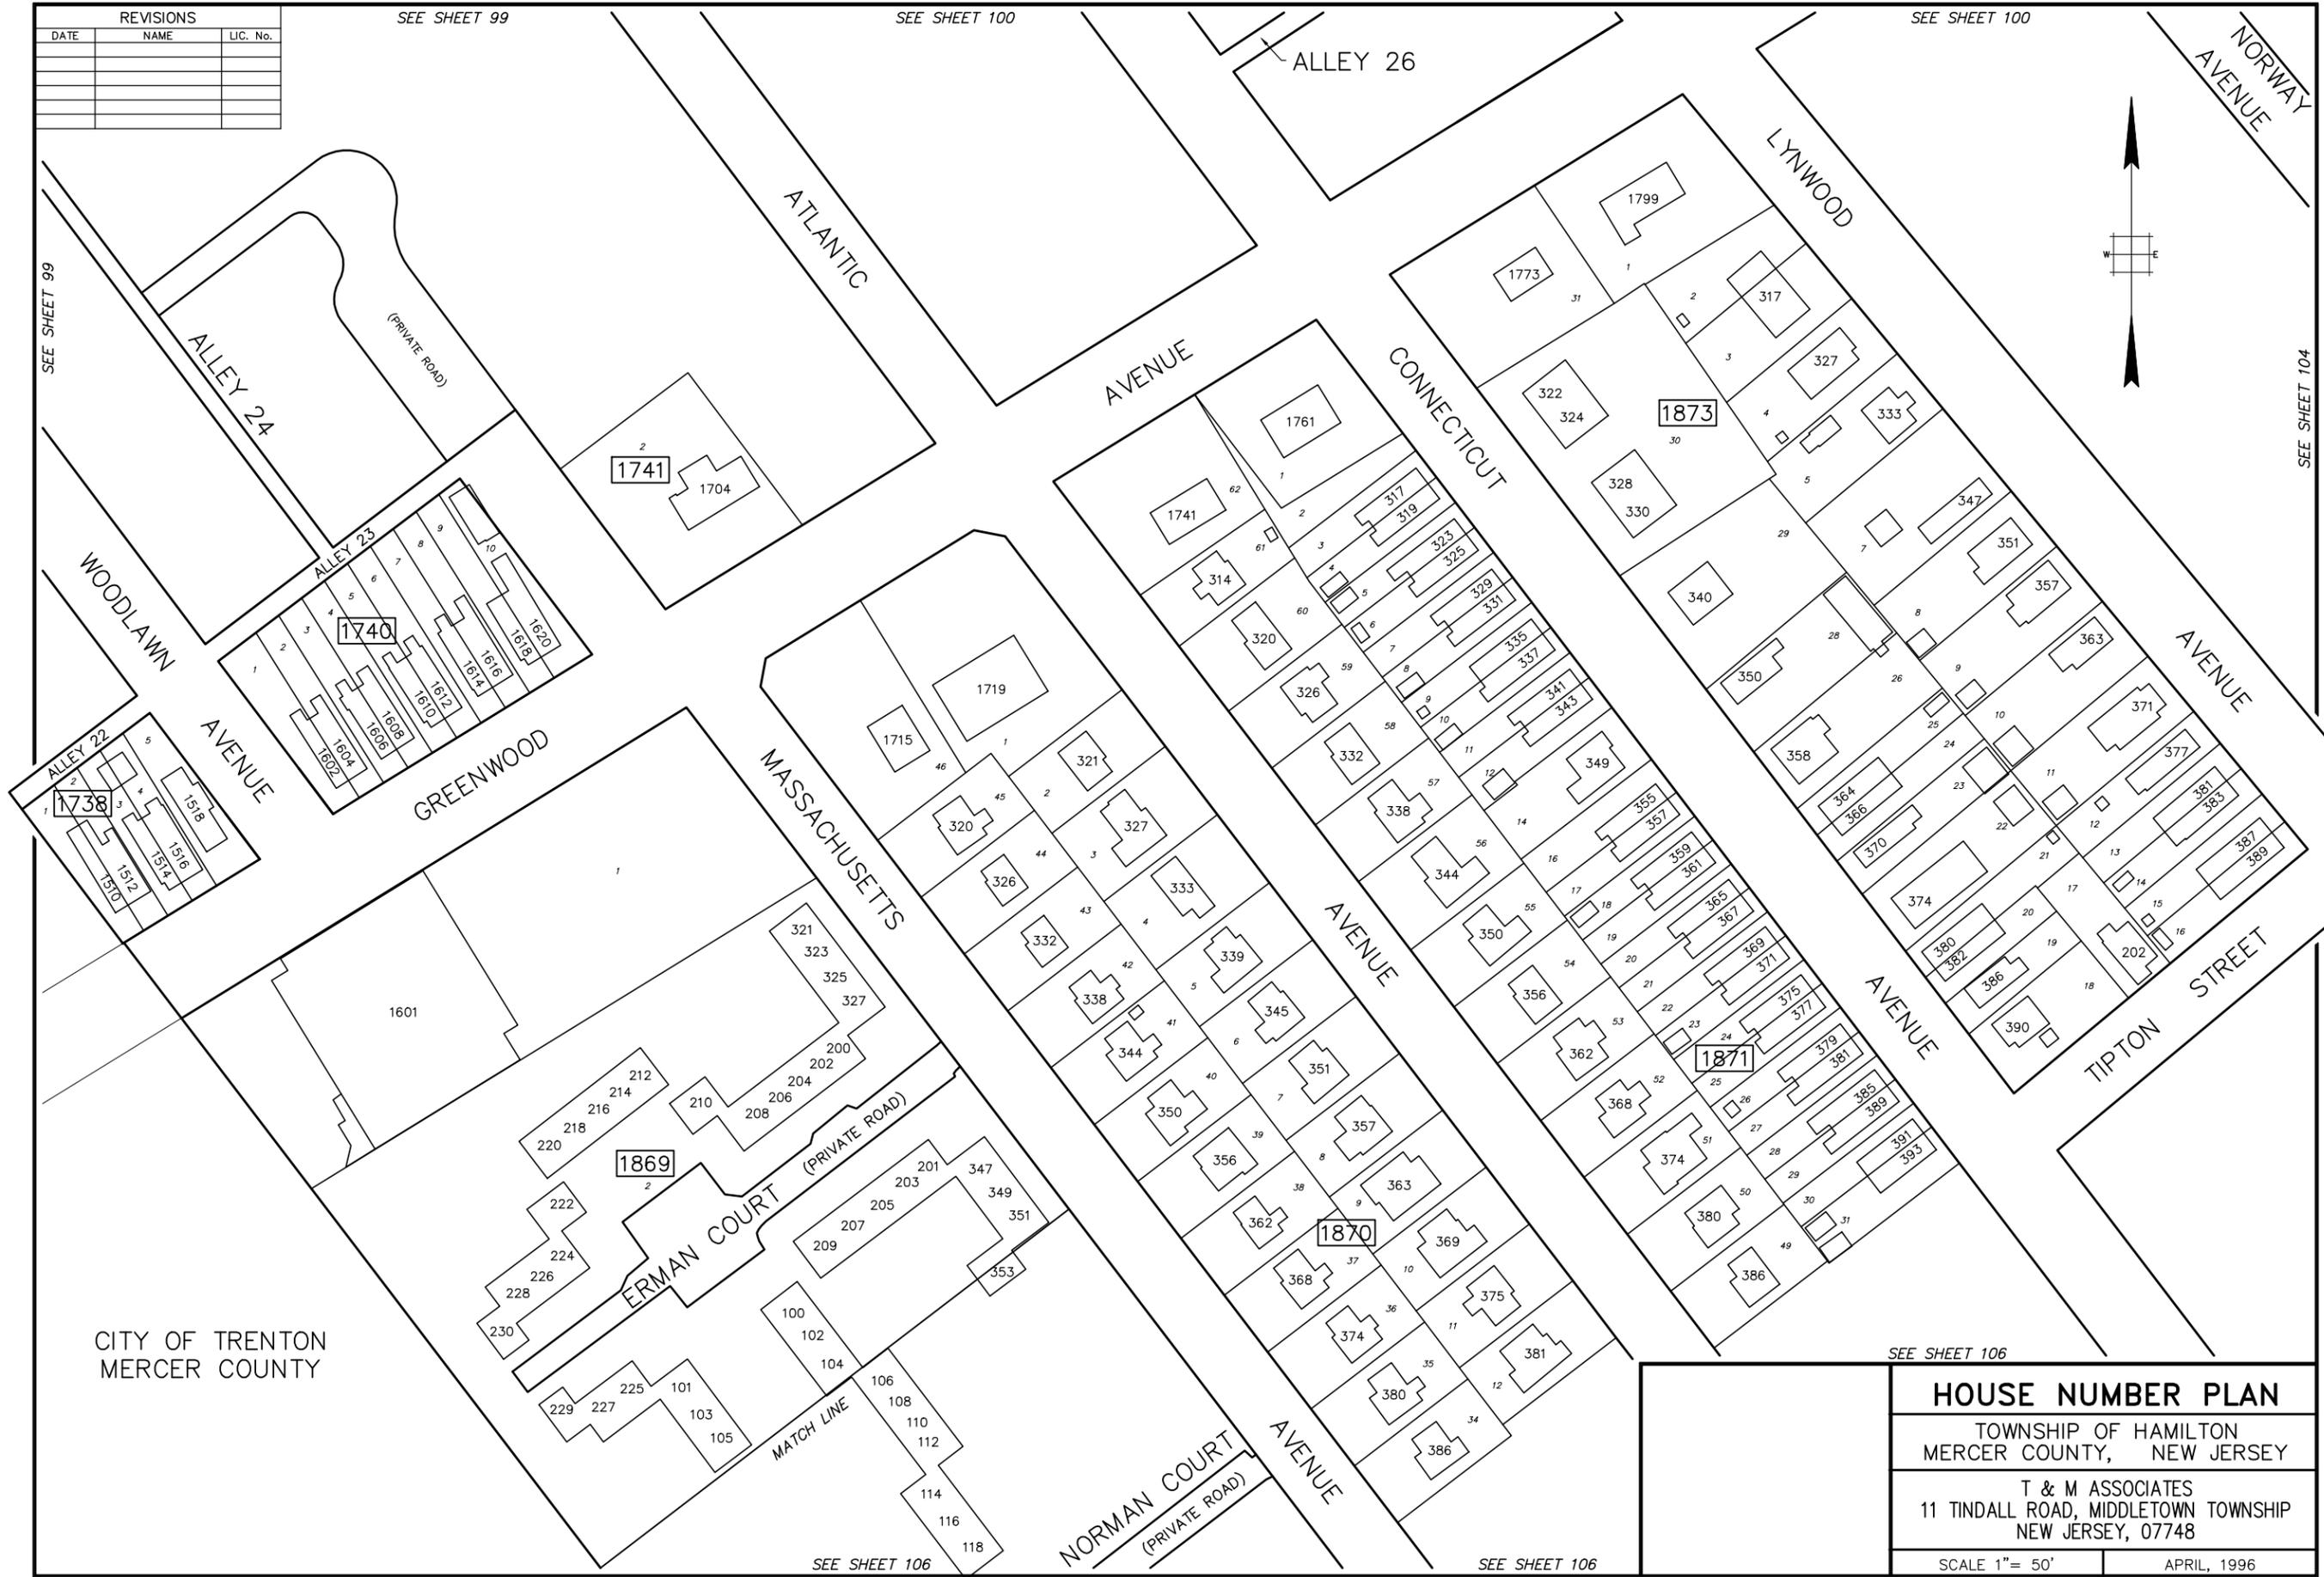

CITY OF TRENTON
MERCER COUNTY

SEE SHEET 106

SEE SHEET 106

SEE SHEET 106

| | |
|---|-------------|
| HOUSE NUMBER PLAN | |
| TOWNSHIP OF HAMILTON MERCER COUNTY, NEW JERSEY | |
| T & M ASSOCIATES 11 TINDALL ROAD, MIDDLETOWN TOWNSHIP NEW JERSEY, 07748 | |
| SCALE 1" = 50' | APRIL, 1996 |