
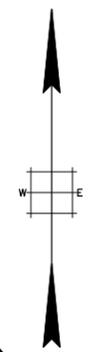


REVISIONS		
DATE	NAME	LIC. No.

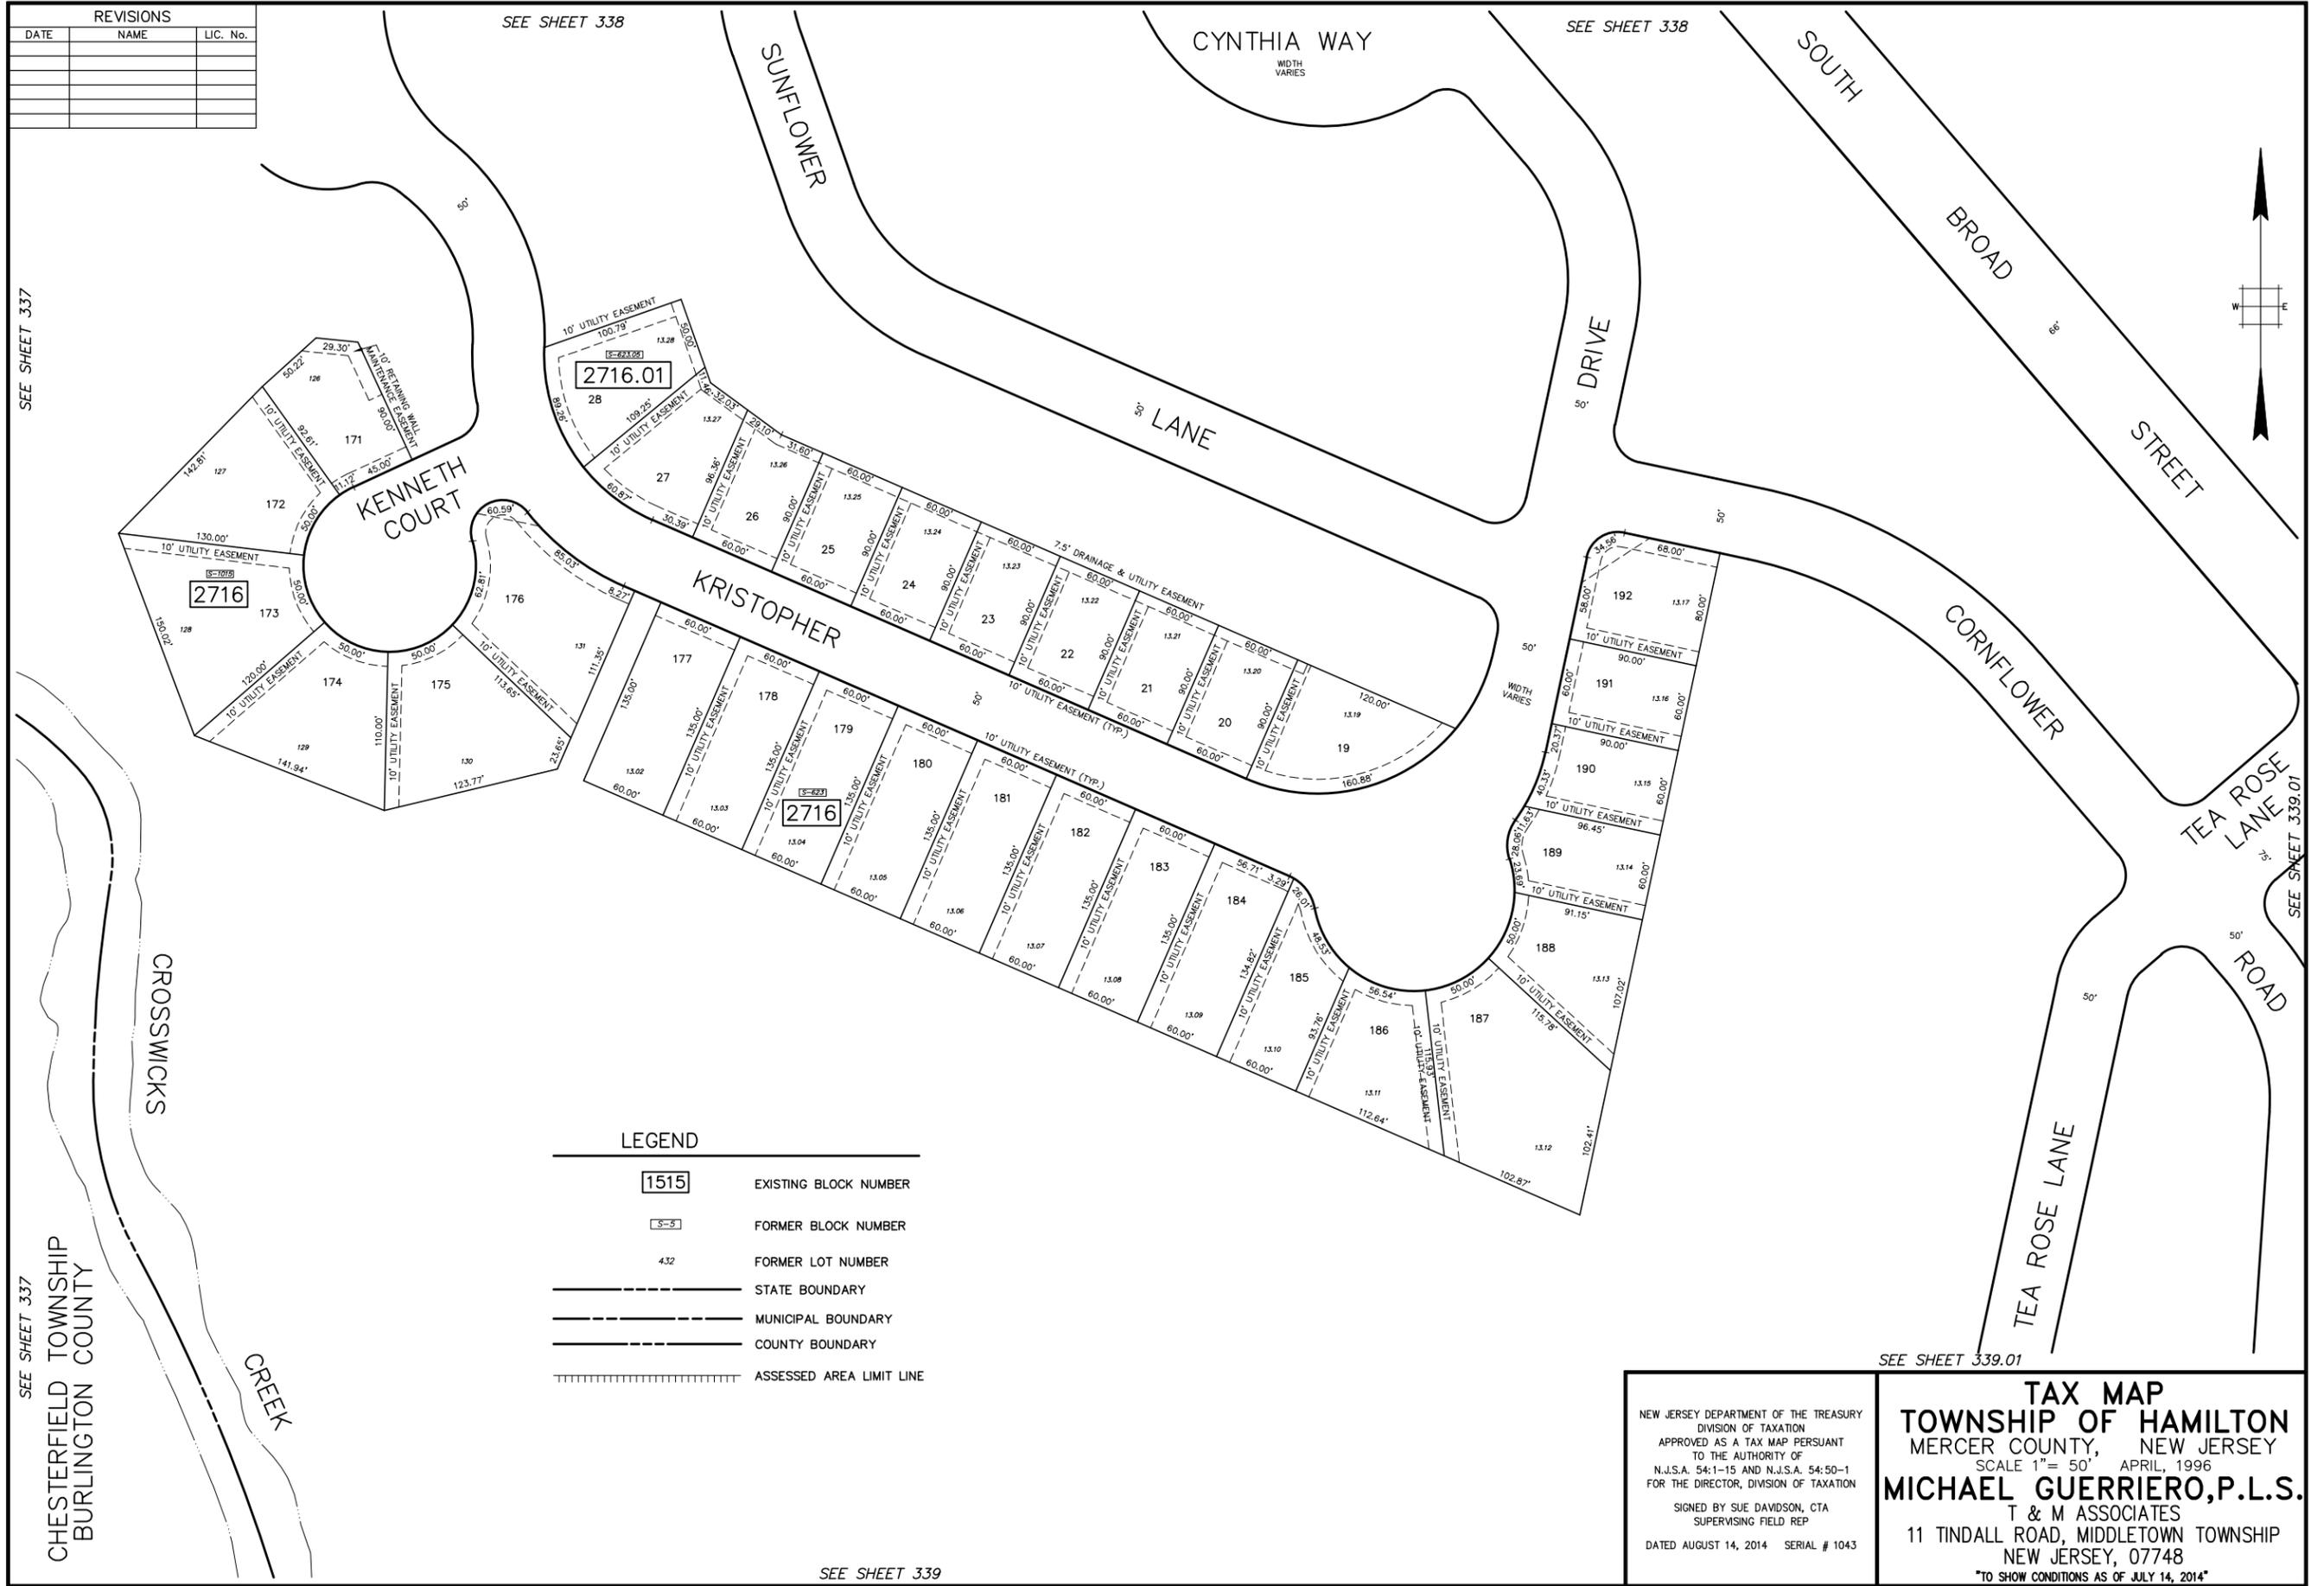

SEE SHEET 337

SEE SHEET 337

CHESTERFIELD TOWNSHIP  
BURLINGTON COUNTY

CROSSWICKS

CREEK

SEE SHEET 338

SEE SHEET 338

SEE SHEET 339.01

SEE SHEET 339.01

**LEGEND**

<span style="border: 1px solid black; padding: 2px;">1515</span>	EXISTING BLOCK NUMBER
<span style="border: 1px dashed black; padding: 2px;">S-5</span>	FORMER BLOCK NUMBER
432	FORMER LOT NUMBER
—————	STATE BOUNDARY
-----	MUNICIPAL BOUNDARY
-----	COUNTY BOUNDARY
	ASSESSED AREA LIMIT LINE

SEE SHEET 339

<p>NEW JERSEY DEPARTMENT OF THE TREASURY DIVISION OF TAXATION APPROVED AS A TAX MAP PURSUANT TO THE AUTHORITY OF N.J.S.A. 54:1-15 AND N.J.S.A. 54:50-1 FOR THE DIRECTOR, DIVISION OF TAXATION</p> <p>SIGNED BY SUE DAVIDSON, CTA SUPERVISING FIELD REP</p> <p>DATED AUGUST 14, 2014 SERIAL # 1043</p>	<p><b>TAX MAP</b> <b>TOWNSHIP OF HAMILTON</b> MERCER COUNTY, NEW JERSEY SCALE 1" = 50' APRIL, 1996 <b>MICHAEL GUERRIERO, P.L.S.</b> T &amp; M ASSOCIATES 11 TINDALL ROAD, MIDDLETOWN TOWNSHIP NEW JERSEY, 07748 *TO SHOW CONDITIONS AS OF JULY 14, 2014*</p>
---	--