


BASE INFO - DCA Rotation: 0°00'00" Base Point: 0,0
PLOTTED: 06/10/96

REVISIONS		
DATE	NAME	LIC. No.
03/2018	VINCENT J. RIGELON, JR.	33111

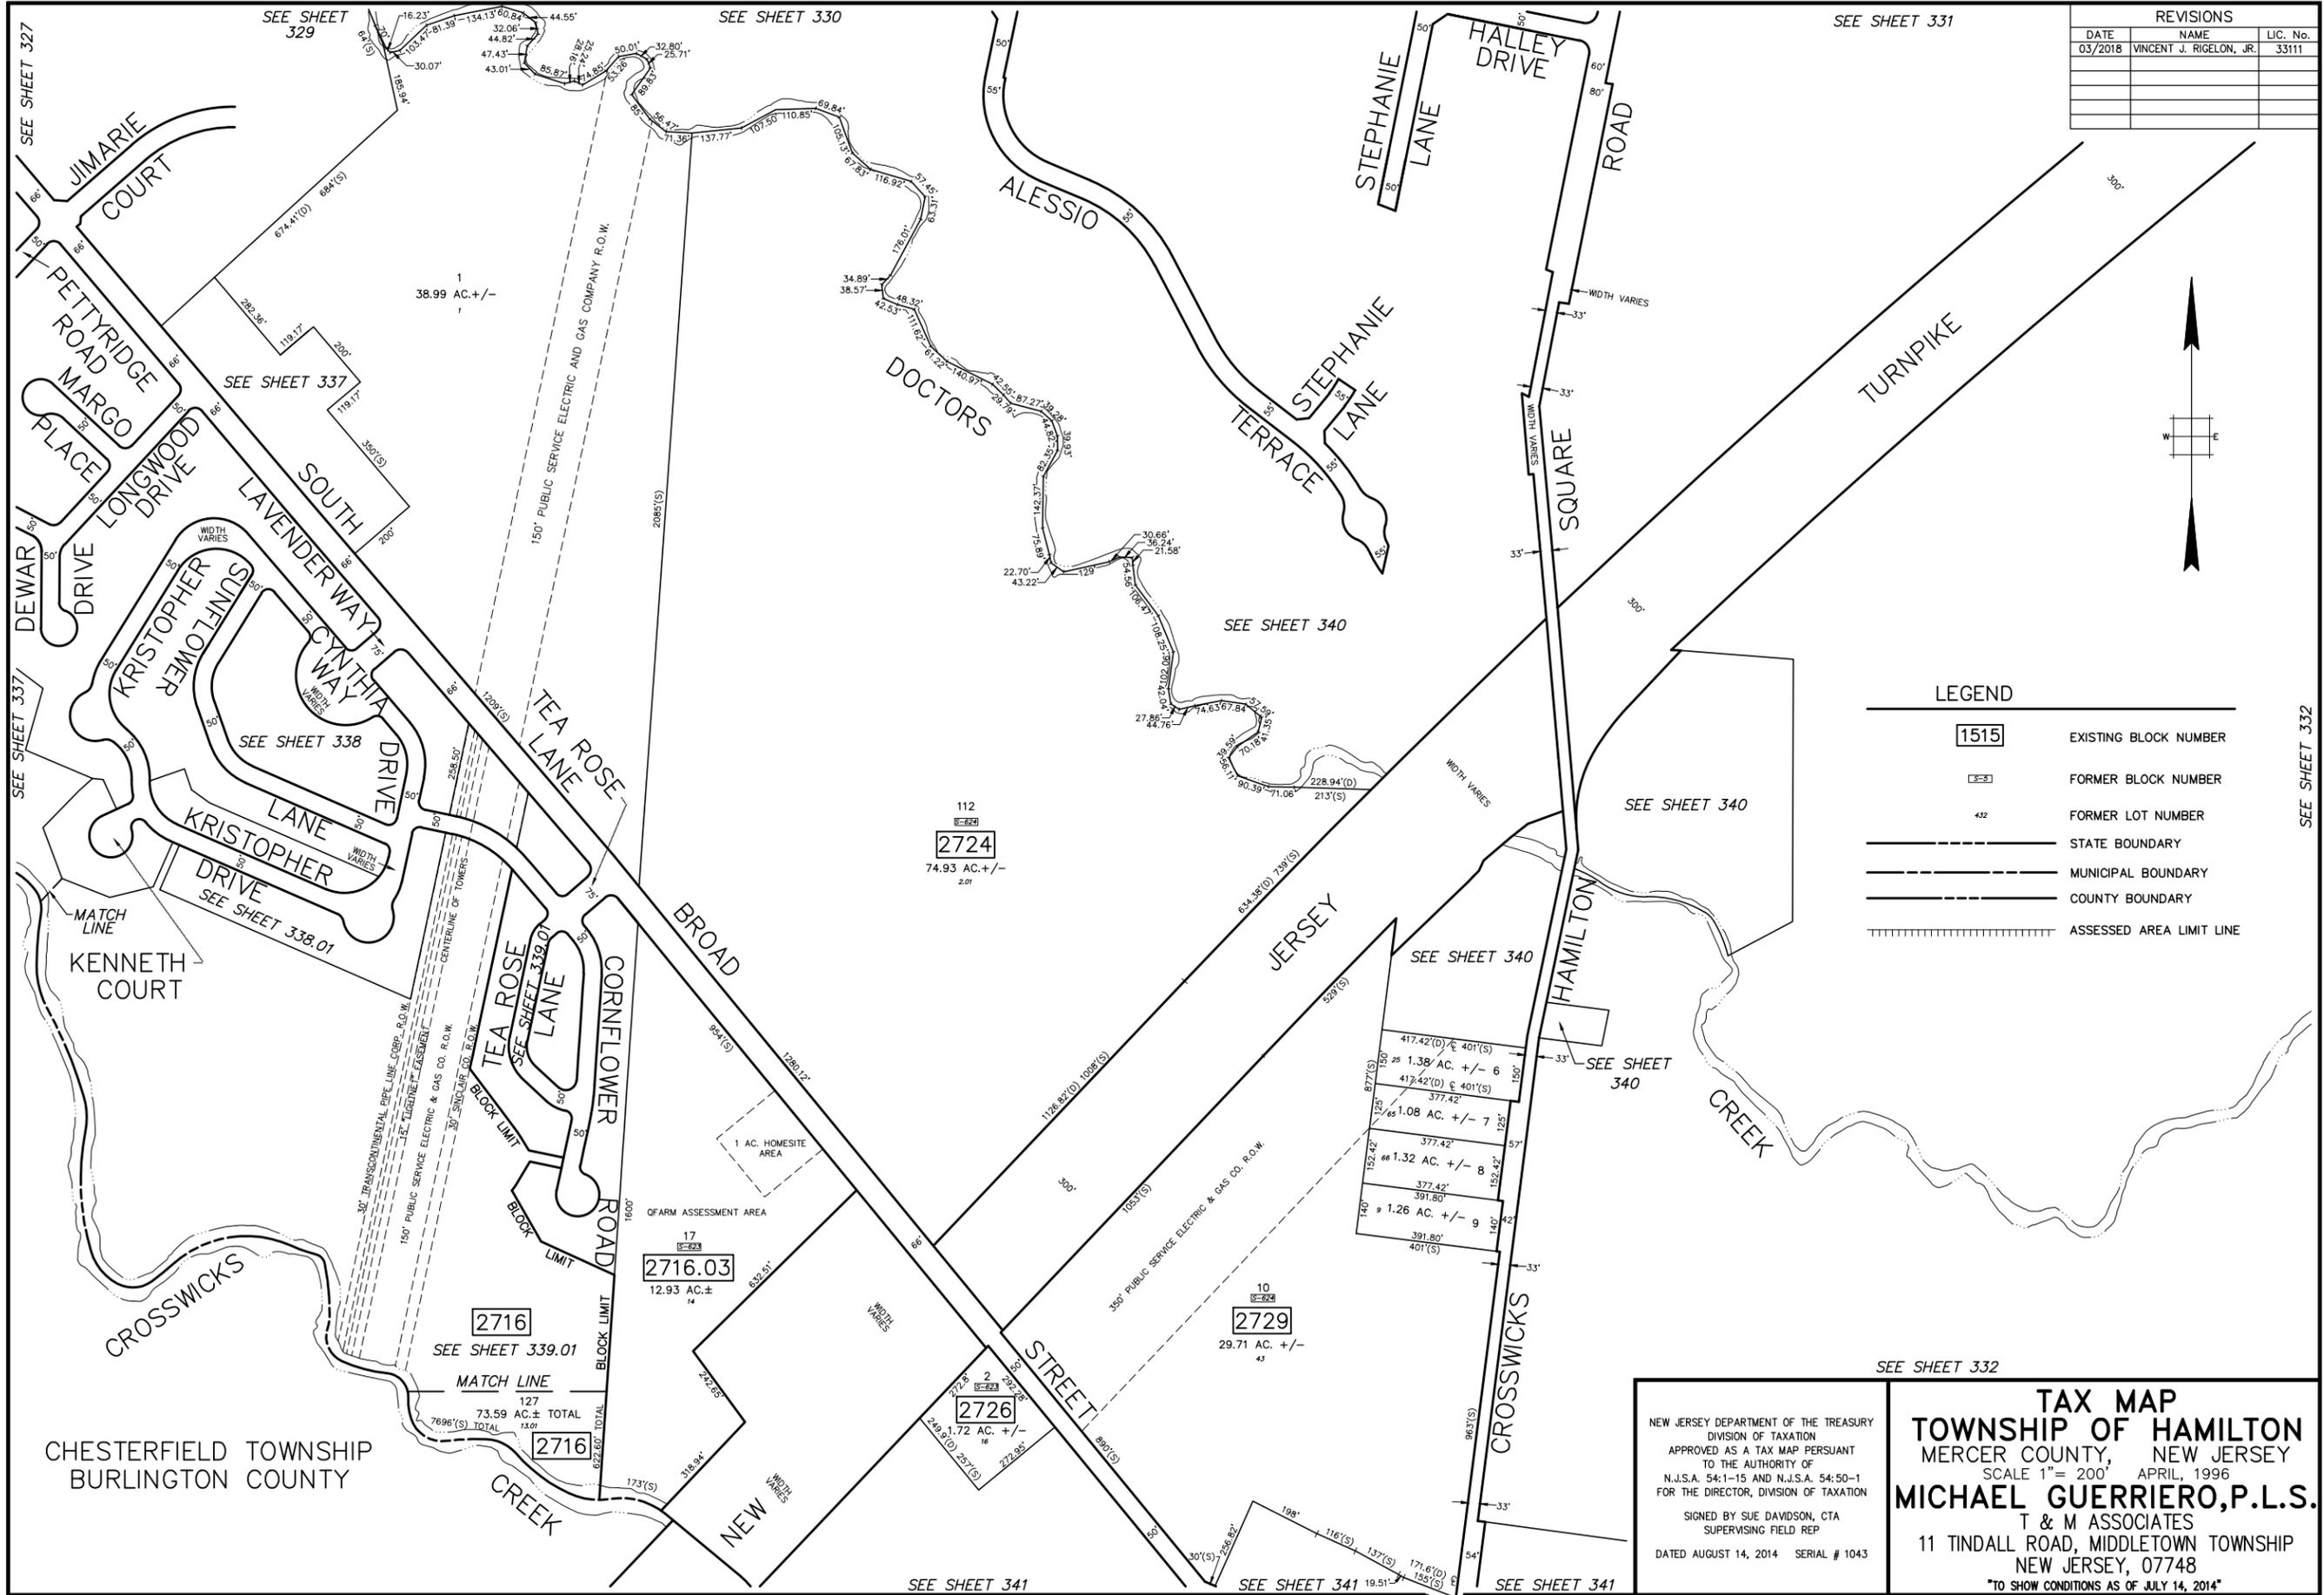

LEGEND

1515	EXISTING BLOCK NUMBER
5-5	FORMER BLOCK NUMBER
452	FORMER LOT NUMBER
	STATE BOUNDARY
	MUNICIPAL BOUNDARY
	COUNTY BOUNDARY
	ASSESSED AREA LIMIT LINE

NEW JERSEY DEPARTMENT OF THE TREASURY
DIVISION OF TAXATION
APPROVED AS A TAX MAP PURSUANT
TO THE AUTHORITY OF
N.J.S.A. 54-1-15 AND N.J.S.A. 54-50-1
FOR THE DIRECTOR, DIVISION OF TAXATION

SIGNED BY SUE DAVIDSON, CTA
SUPERVISING FIELD REP

DATED AUGUST 14, 2014 SERIAL # 1043

**TAX MAP
TOWNSHIP OF HAMILTON
MERCER COUNTY, NEW JERSEY**
SCALE 1" = 200' APRIL, 1996
MICHAEL GUERRIERO, P.L.S.
T & M ASSOCIATES
11 TINDALL ROAD, MIDDLETOWN TOWNSHIP
NEW JERSEY, 07748
TO SHOW CONDITIONS AS OF JULY 14, 2014