



REVISIONS		
DATE	NAME	LIC. No.

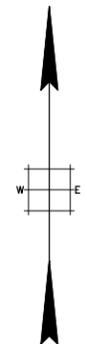

UPPER FREEHOLD TOWNSHIP
MONMOUTH COUNTY

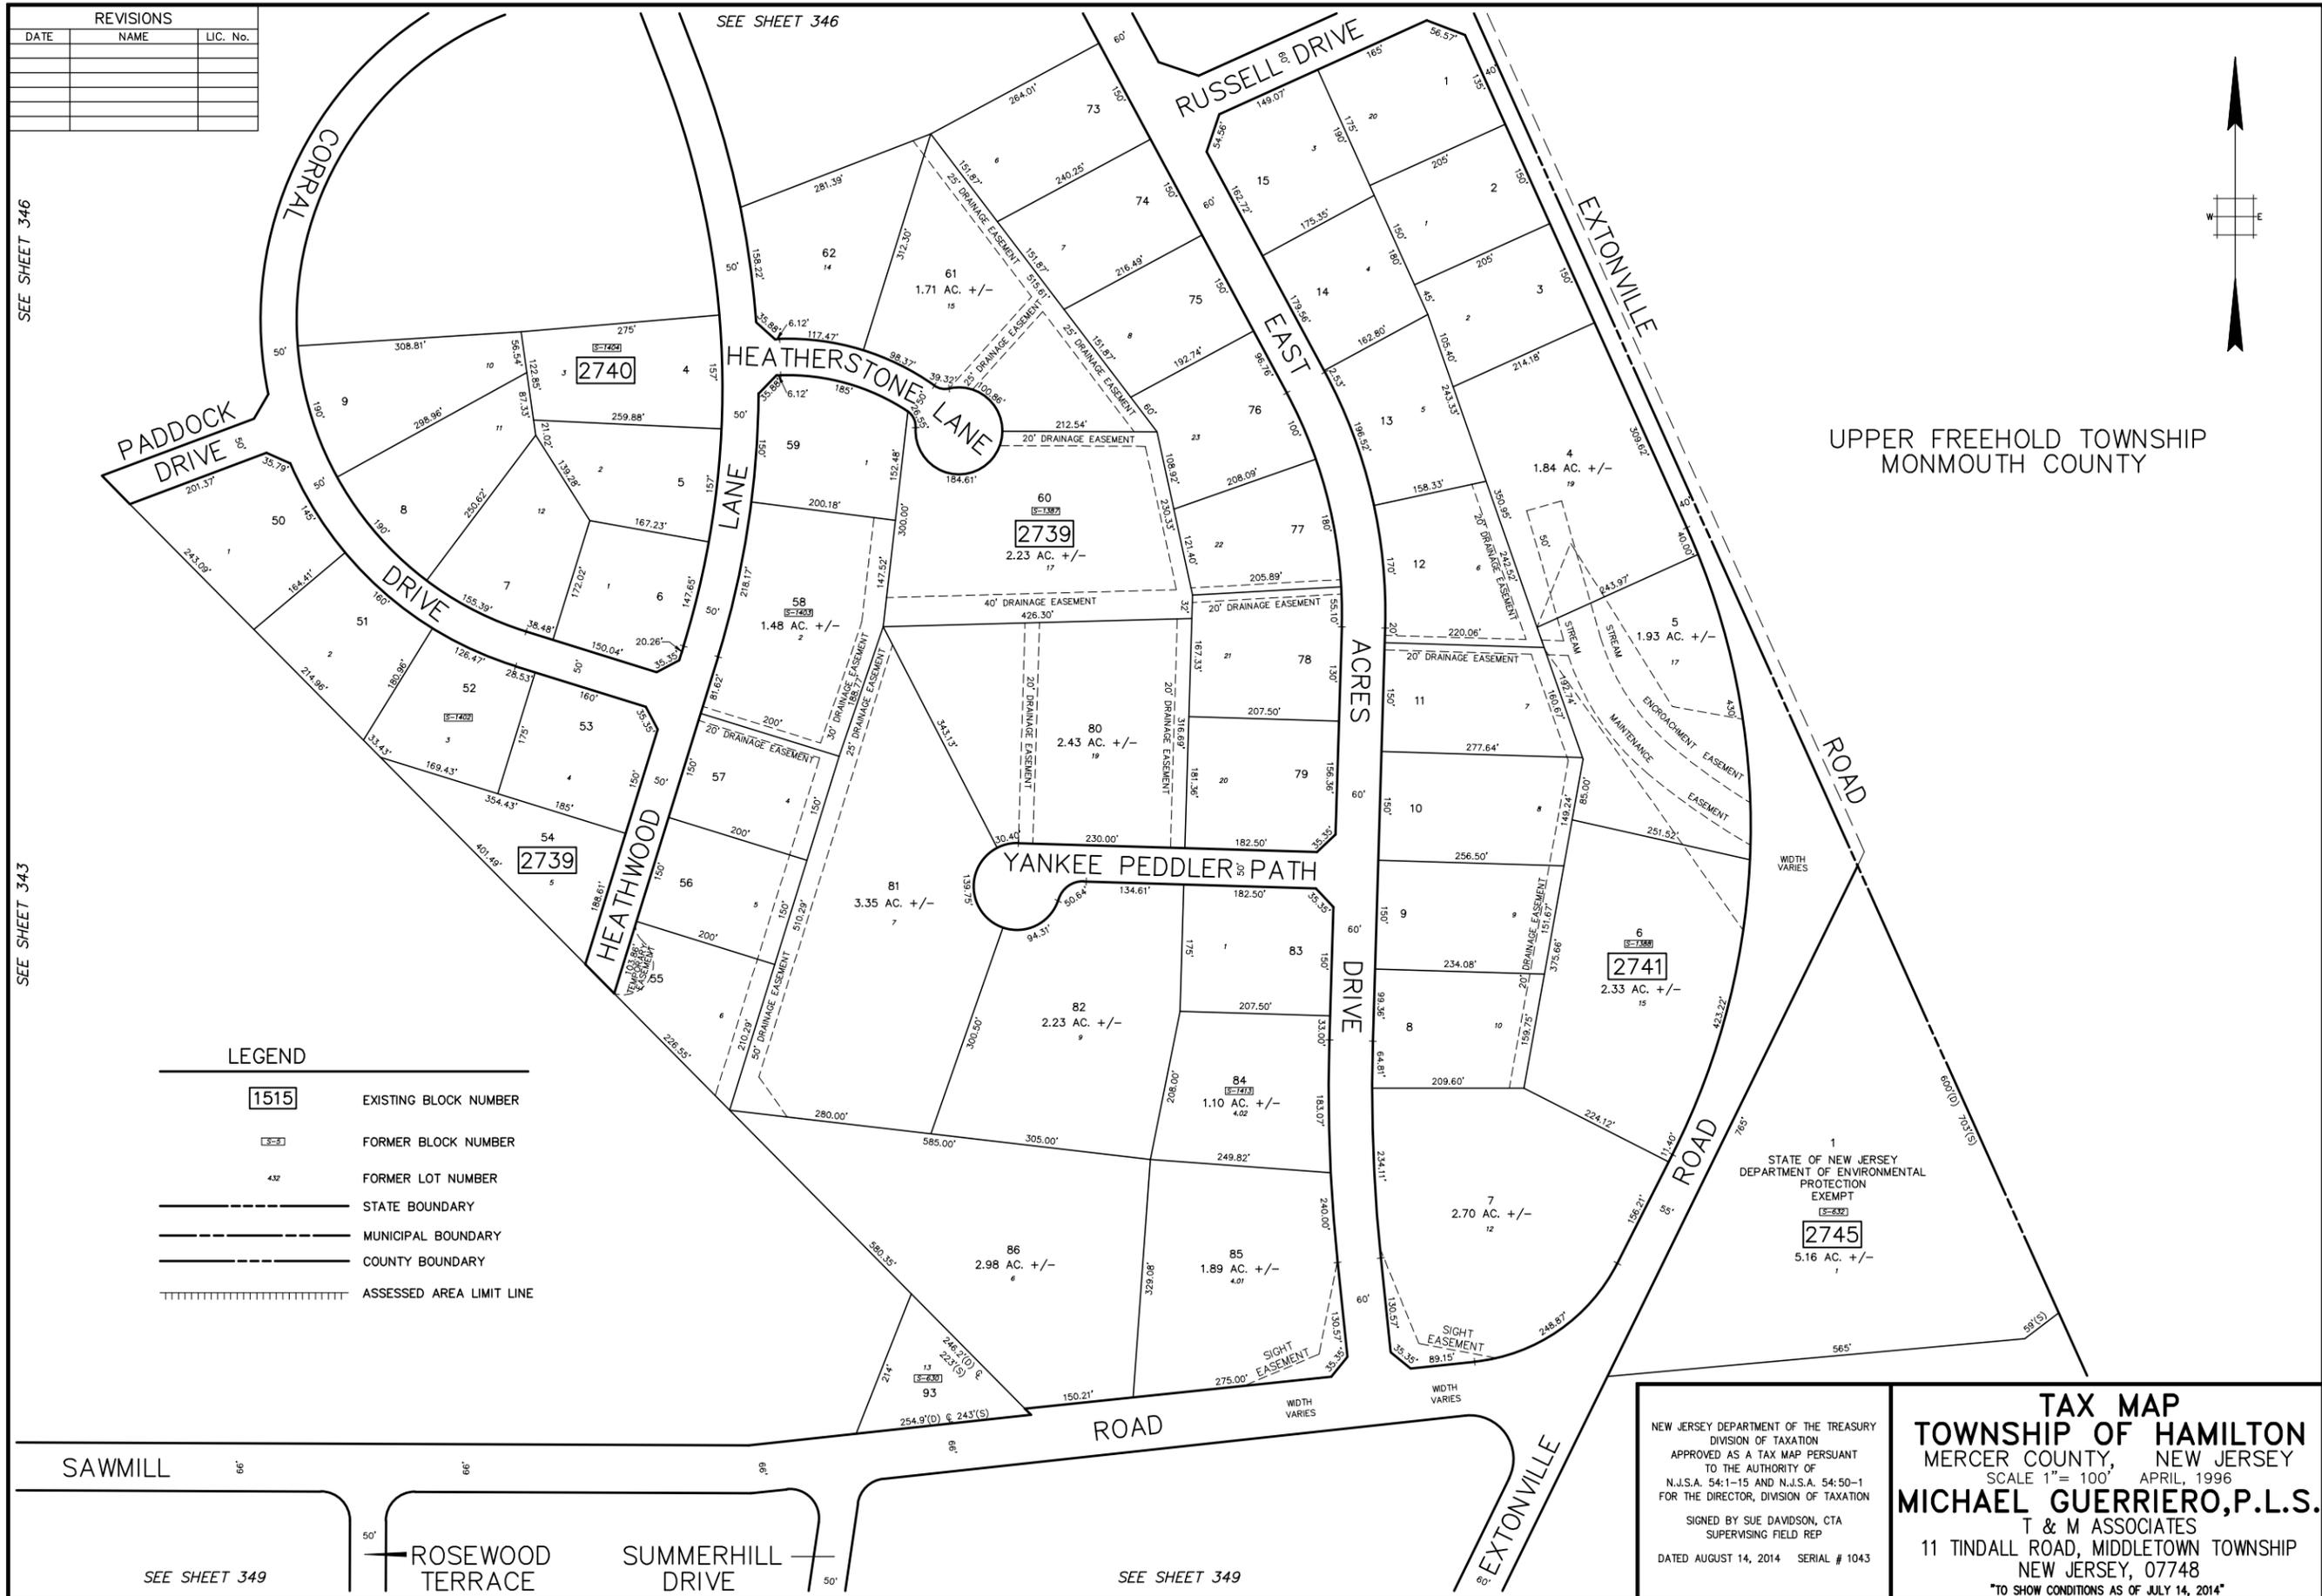

SEE SHEET 346

SEE SHEET 343

SEE SHEET 349

LEGEND

- 1515 EXISTING BLOCK NUMBER
- 3-3 FORMER BLOCK NUMBER
- 432 FORMER LOT NUMBER
- STATE BOUNDARY
- MUNICIPAL BOUNDARY
- COUNTY BOUNDARY
- ▄▄▄▄▄▄▄▄▄▄▄▄ ASSESSED AREA LIMIT LINE

NEW JERSEY DEPARTMENT OF THE TREASURY
DIVISION OF TAXATION
APPROVED AS A TAX MAP PURSUANT
TO THE AUTHORITY OF
N.J.S.A. 54-1-15 AND N.J.S.A. 54-50-1
FOR THE DIRECTOR, DIVISION OF TAXATION

SIGNED BY SUE DAVIDSON, CTA
SUPERVISING FIELD REP

DATED AUGUST 14, 2014 SERIAL # 1043

TAX MAP
TOWNSHIP OF HAMILTON
MERCER COUNTY, NEW JERSEY
SCALE 1" = 100' APRIL, 1996
MICHAEL GUERRIERO, P.L.S.
T & M ASSOCIATES
11 TINDALL ROAD, MIDDLETOWN TOWNSHIP
NEW JERSEY, 07748
TO SHOW CONDITIONS AS OF JULY 14, 2014

SAWMILL

ROSEWOOD
TERRACE

SUMMERHILL
DRIVE

ROAD

SEE SHEET 349

EXTONVILLE
ROAD

1
STATE OF NEW JERSEY
DEPARTMENT OF ENVIRONMENTAL
PROTECTION
EXEMPT
S-832
2745
5.16 AC. +/-