
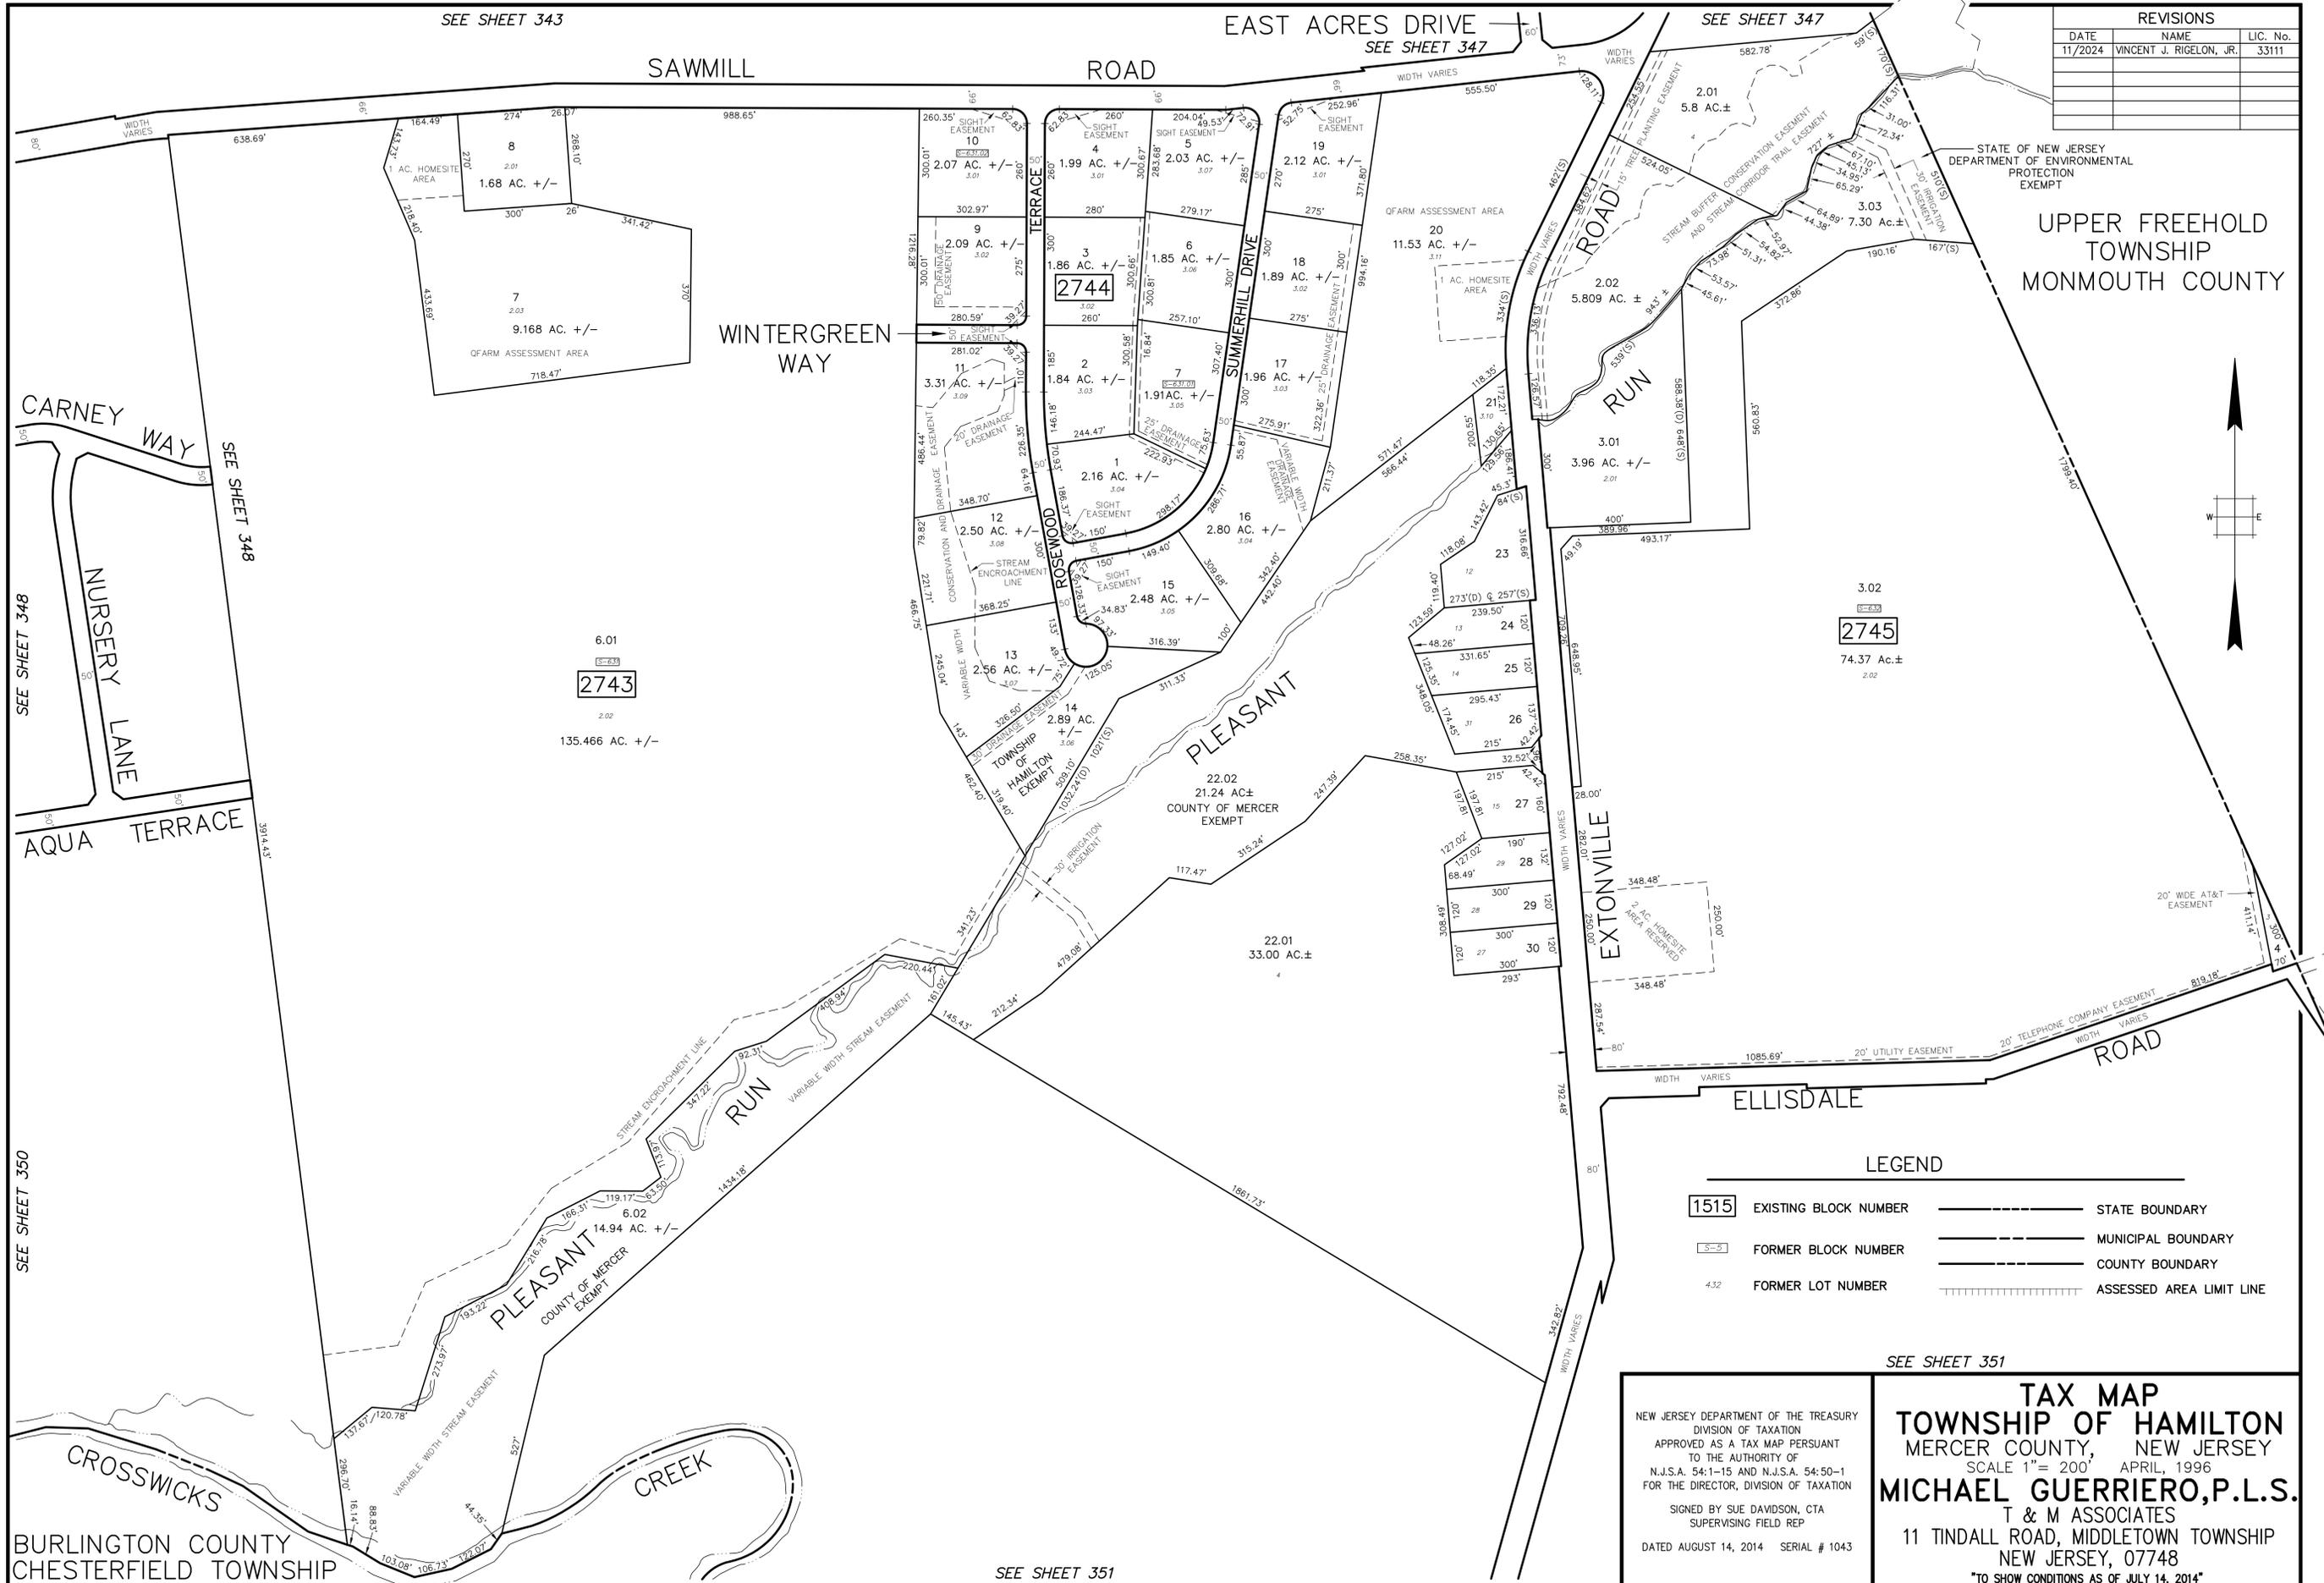


REVISIONS		
DATE	NAME	LIC. No.
11/2024	VINCENT J. RIGOLON, JR.	33111

STATE OF NEW JERSEY
DEPARTMENT OF ENVIRONMENTAL
PROTECTION
EXEMPT

UPPER FREEHOLD
TOWNSHIP
MONMOUTH COUNTY

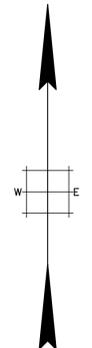

LEGEND

1515	EXISTING BLOCK NUMBER	-----	STATE BOUNDARY
5-5	FORMER BLOCK NUMBER	-----	MUNICIPAL BOUNDARY
432	FORMER LOT NUMBER	-----	COUNTY BOUNDARY
		-----	ASSESSED AREA LIMIT LINE

SEE SHEET 351

NEW JERSEY DEPARTMENT OF THE TREASURY
DIVISION OF TAXATION
APPROVED AS A TAX MAP PURSUANT
TO THE AUTHORITY OF
N.J.S.A. 54:1-15 AND N.J.S.A. 54:50-1
FOR THE DIRECTOR, DIVISION OF TAXATION

SIGNED BY SUE DAVIDSON, CTA
SUPERVISING FIELD REP

DATED AUGUST 14, 2014 SERIAL # 1043

TAX MAP
TOWNSHIP OF HAMILTON
MERCER COUNTY, NEW JERSEY
SCALE 1" = 200' APRIL, 1996
MICHAEL GUERRIERO, P.L.S.
T & M ASSOCIATES
11 TINDALL ROAD, MIDDLETOWN TOWNSHIP
NEW JERSEY, 07748
TO SHOW CONDITIONS AS OF JULY 14, 2014

BURLINGTON COUNTY
CHESTERFIELD TOWNSHIP

SEE SHEET 351