

REVISIONS		
DATE	NAME	LIC. No.

SEE SHEET 343

SEE SHEET 348

NURSERY LANE

SEE SHEET 349

TERRACE


AQUA

BRIDGE ROAD

IRON

LEGEND


- 1515 EXISTING BLOCK NUMBER
- 5-31 FORMER BLOCK NUMBER
- 432 FORMER LOT NUMBER
- STATE BOUNDARY
- MUNICIPAL BOUNDARY
- COUNTY BOUNDARY
- ||||| ASSESSED AREA LIMIT LINE

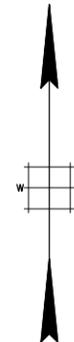

SEE SHEET 349

SEE SHEET 351

SEE SHEET 343

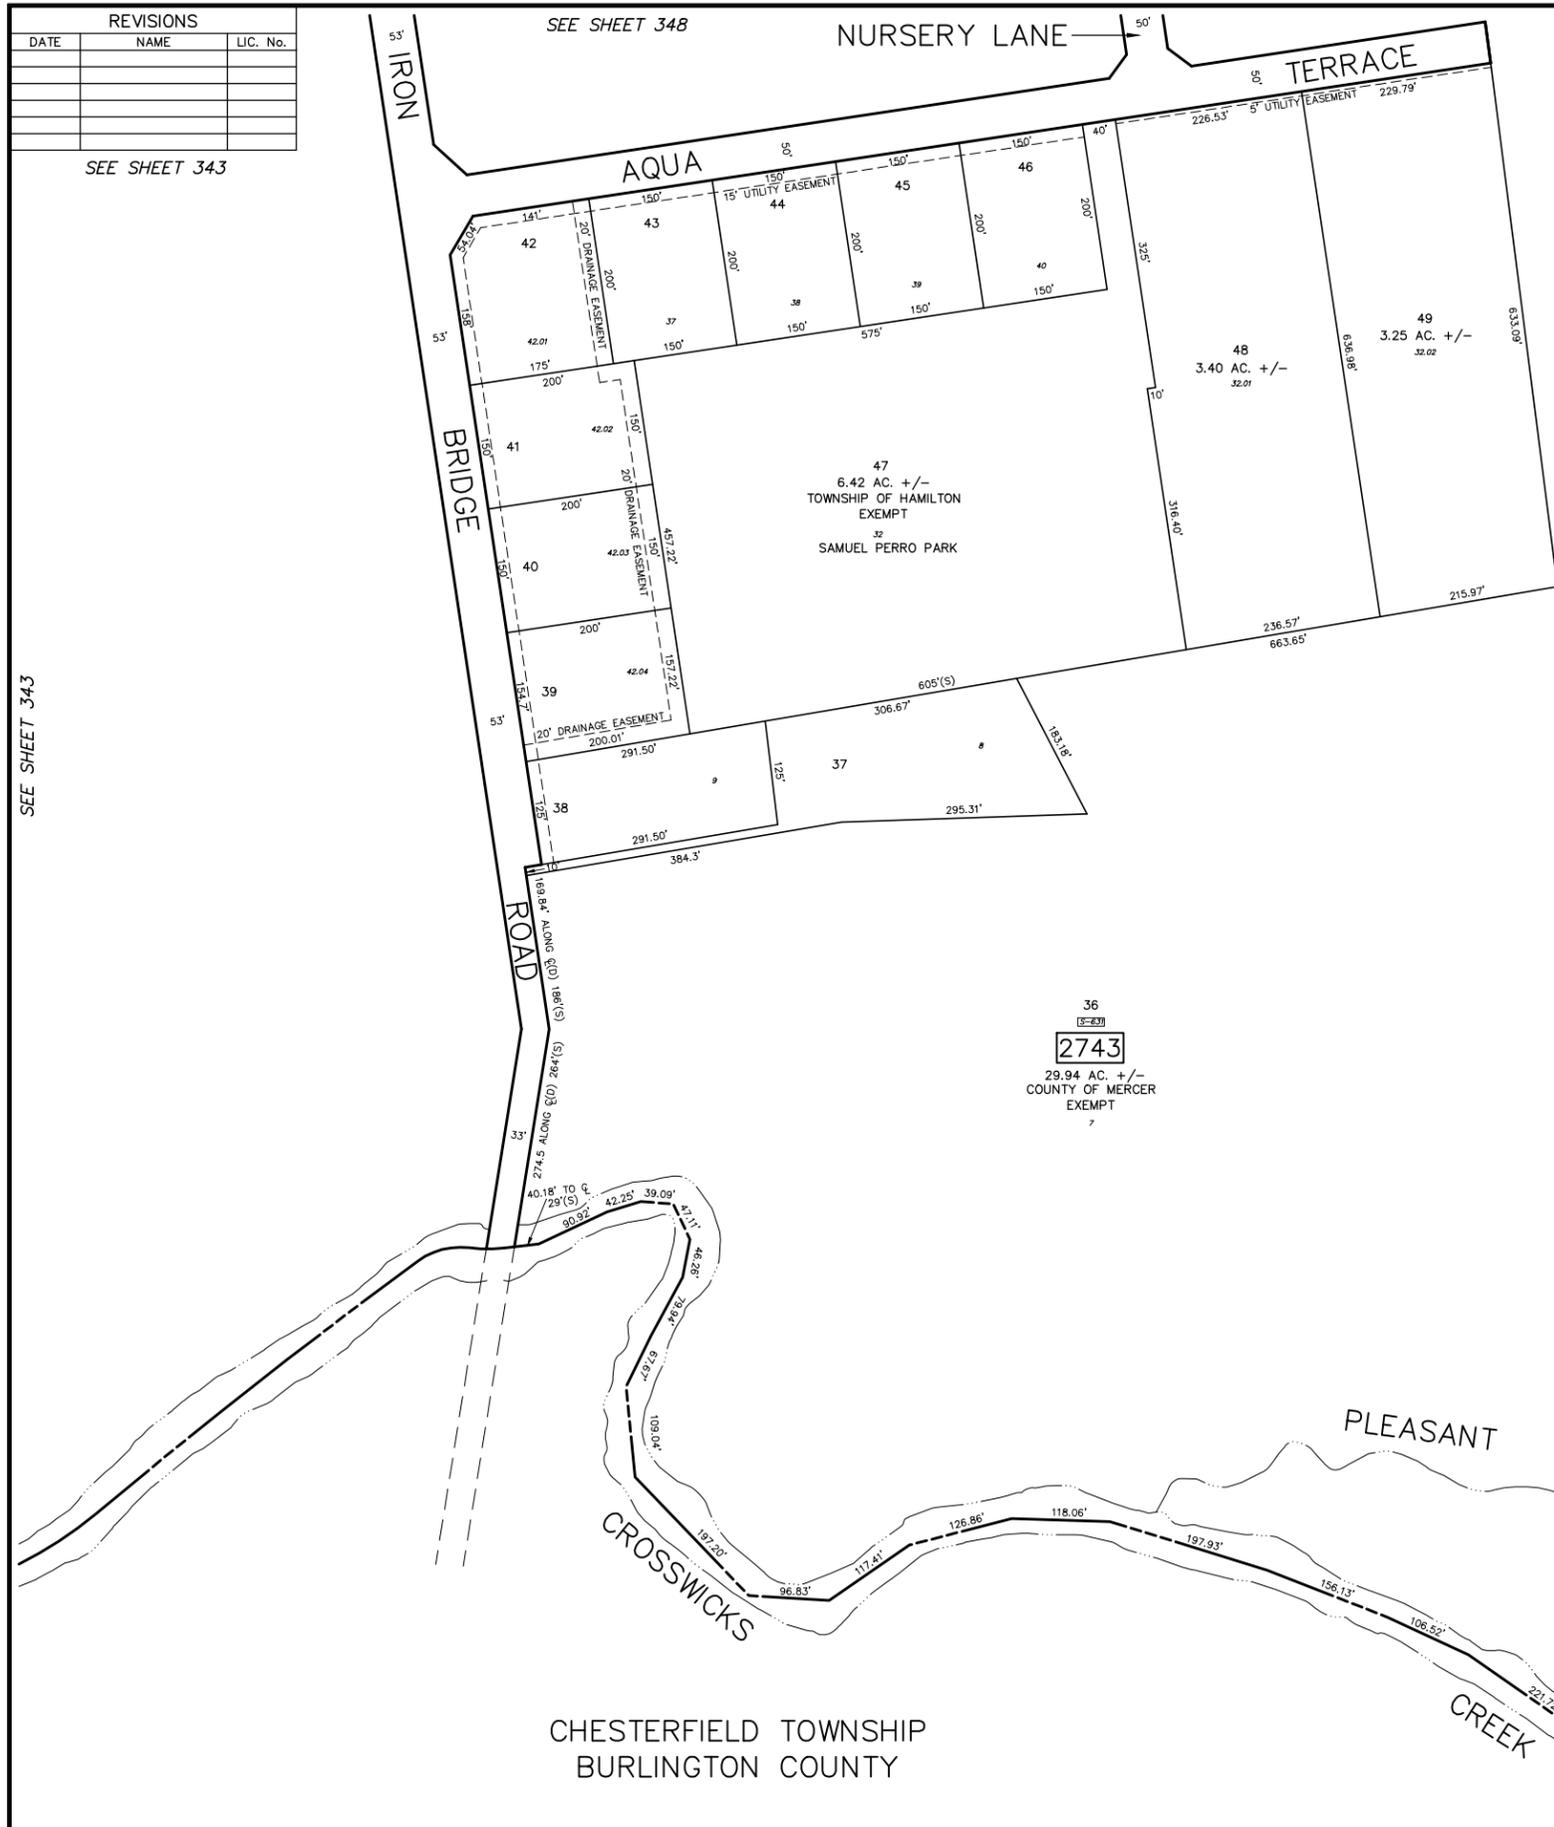

CHESTERFIELD TOWNSHIP
BURLINGTON COUNTY

SEE SHEET 349

SEE SHEET 351

TAX MAP
TOWNSHIP OF HAMILTON
 MERCER COUNTY, NEW JERSEY
 SCALE 1" = 100' APRIL, 1996
MICHAEL GUERRIERO, P.L.S.
 T & M ASSOCIATES
 11 TINDALL ROAD, MIDDLETOWN TOWNSHIP
 NEW JERSEY, 07748
 TO SHOW CONDITIONS AS OF JULY 14, 2014

NEW JERSEY DEPARTMENT OF THE TREASURY
 DIVISION OF TAXATION
 APPROVED AS A TAX MAP PURSUANT
 TO THE AUTHORITY OF
 N.J.S.A. 54:1-15 AND N.J.S.A. 54:50-1
 FOR THE DIRECTOR, DIVISION OF TAXATION
 SIGNED BY SUE DAVIDSON, CTA
 SUPERVISING FIELD REP
 DATED AUGUST 14, 2014 SERIAL # 1043