


BASE INFO - DCA Rotation: 0°00'00" Base Point: 0,0

PLOTTED: 03/27/96

REVISIONS		
DATE	NAME	LIC. No.
12/2018	VINCENT J. RIGELON, JR.	33111

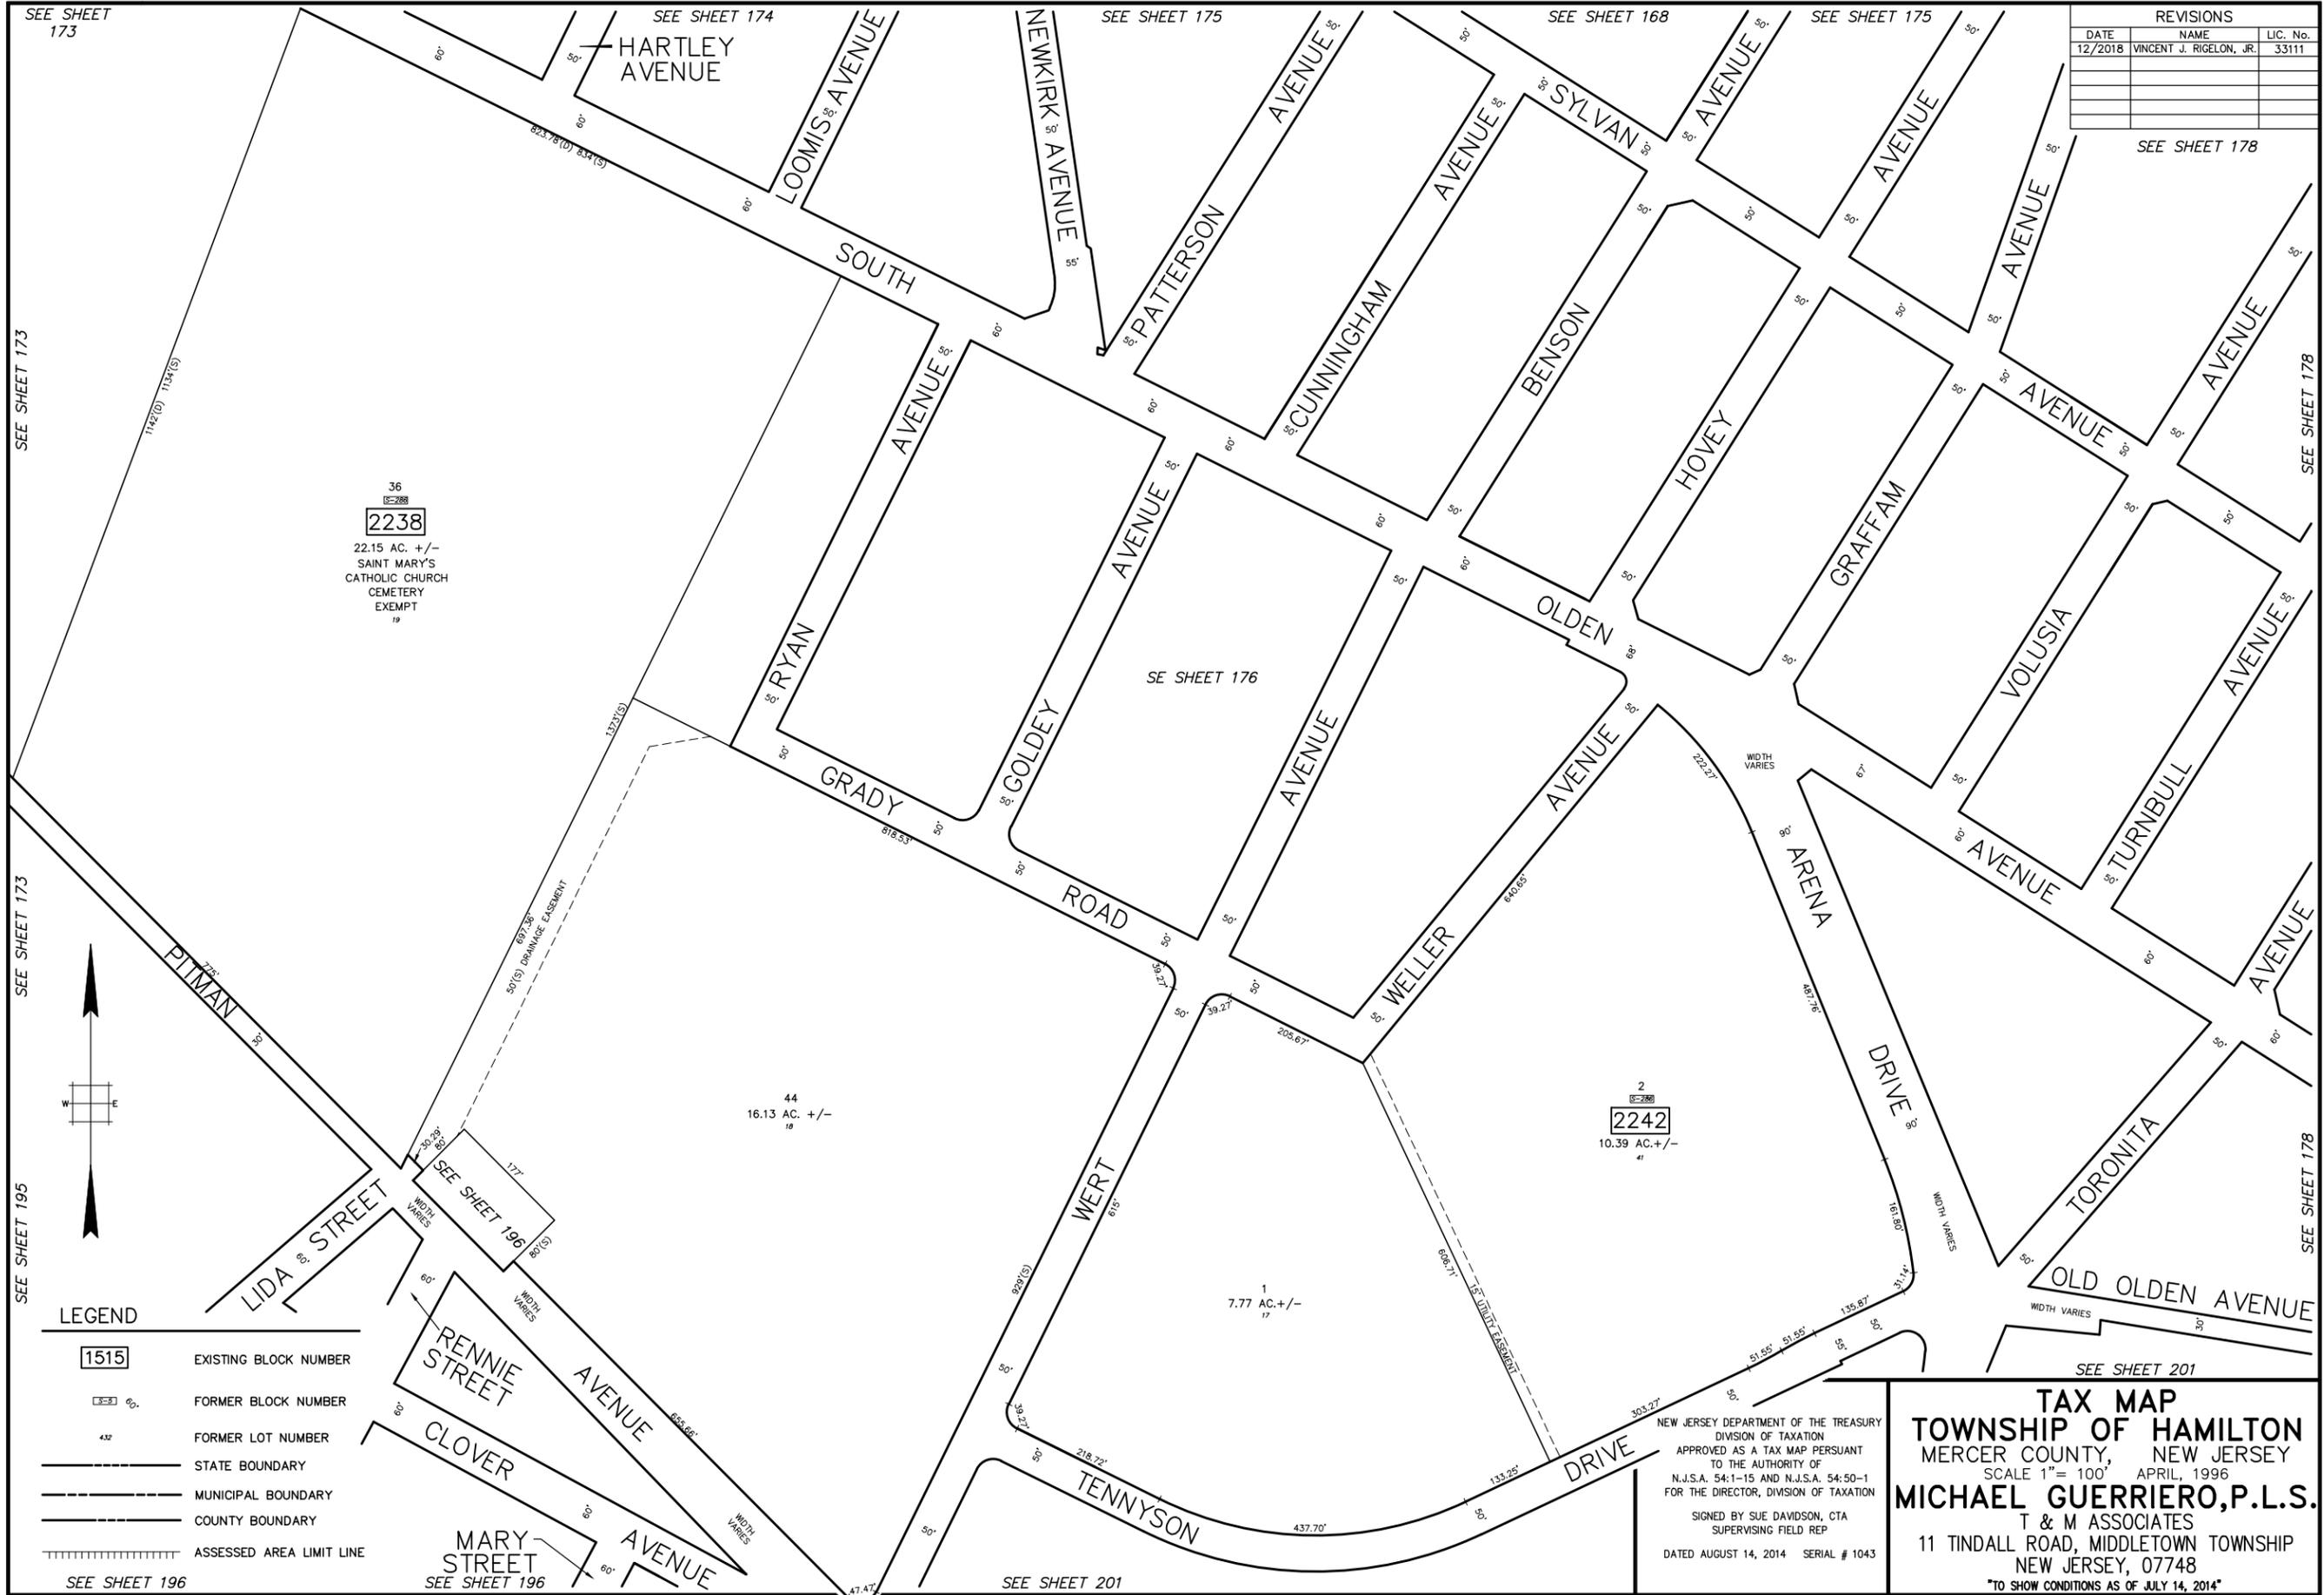

SEE SHEET 173

SEE SHEET 174

SEE SHEET 175

SEE SHEET 168

SEE SHEET 175

SEE SHEET 178

SEE SHEET 178

SEE SHEET 178


SEE SHEET 201

SEE SHEET 201

SEE SHEET 173

SEE SHEET 173

SEE SHEET 195

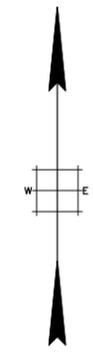

LEGEND

- 1515 EXISTING BLOCK NUMBER
- 3-33 FORMER BLOCK NUMBER
- 432 FORMER LOT NUMBER
- STATE BOUNDARY
- MUNICIPAL BOUNDARY
- COUNTY BOUNDARY
- ||||| ASSESSED AREA LIMIT LINE

SEE SHEET 196

36
2238
 22.15 AC. +/-
 SAINT MARY'S
 CATHOLIC CHURCH
 CEMETERY
 EXEMPT
 19

44
 16.13 AC. +/-
 18

2
2242
 10.39 AC. +/-
 41

1
 7.77 AC. +/-
 17

NEW JERSEY DEPARTMENT OF THE TREASURY
 DIVISION OF TAXATION
 APPROVED AS A TAX MAP PURSUANT
 TO THE AUTHORITY OF
 N.J.S.A. 54:1-15 AND N.J.S.A. 54:50-1
 FOR THE DIRECTOR, DIVISION OF TAXATION
 SIGNED BY SUE DAVIDSON, CTA
 SUPERVISING FIELD REP
 DATED AUGUST 14, 2014 SERIAL # 1043

TAX MAP
TOWNSHIP OF HAMILTON
 MERCER COUNTY, NEW JERSEY
 SCALE 1" = 100' APRIL, 1996
MICHAEL GUERRIERO, P.L.S.
 T & M ASSOCIATES
 11 TINDALL ROAD, MIDDLETOWN TOWNSHIP
 NEW JERSEY, 07748
 TO SHOW CONDITIONS AS OF JULY 14, 2014