

REVISIONS		
DATE	NAME	LIC. No.
03/2017	VINCENT J. RIGELON, JR.	33111

SEE SHEET 208

SEE SHEET 208

SEE SHEET 208

SEE SHEET 231



SEE SHEET 231

SEE SHEET 213

SEE SHEET 213

SEE SHEET 213

SEE SHEET 232

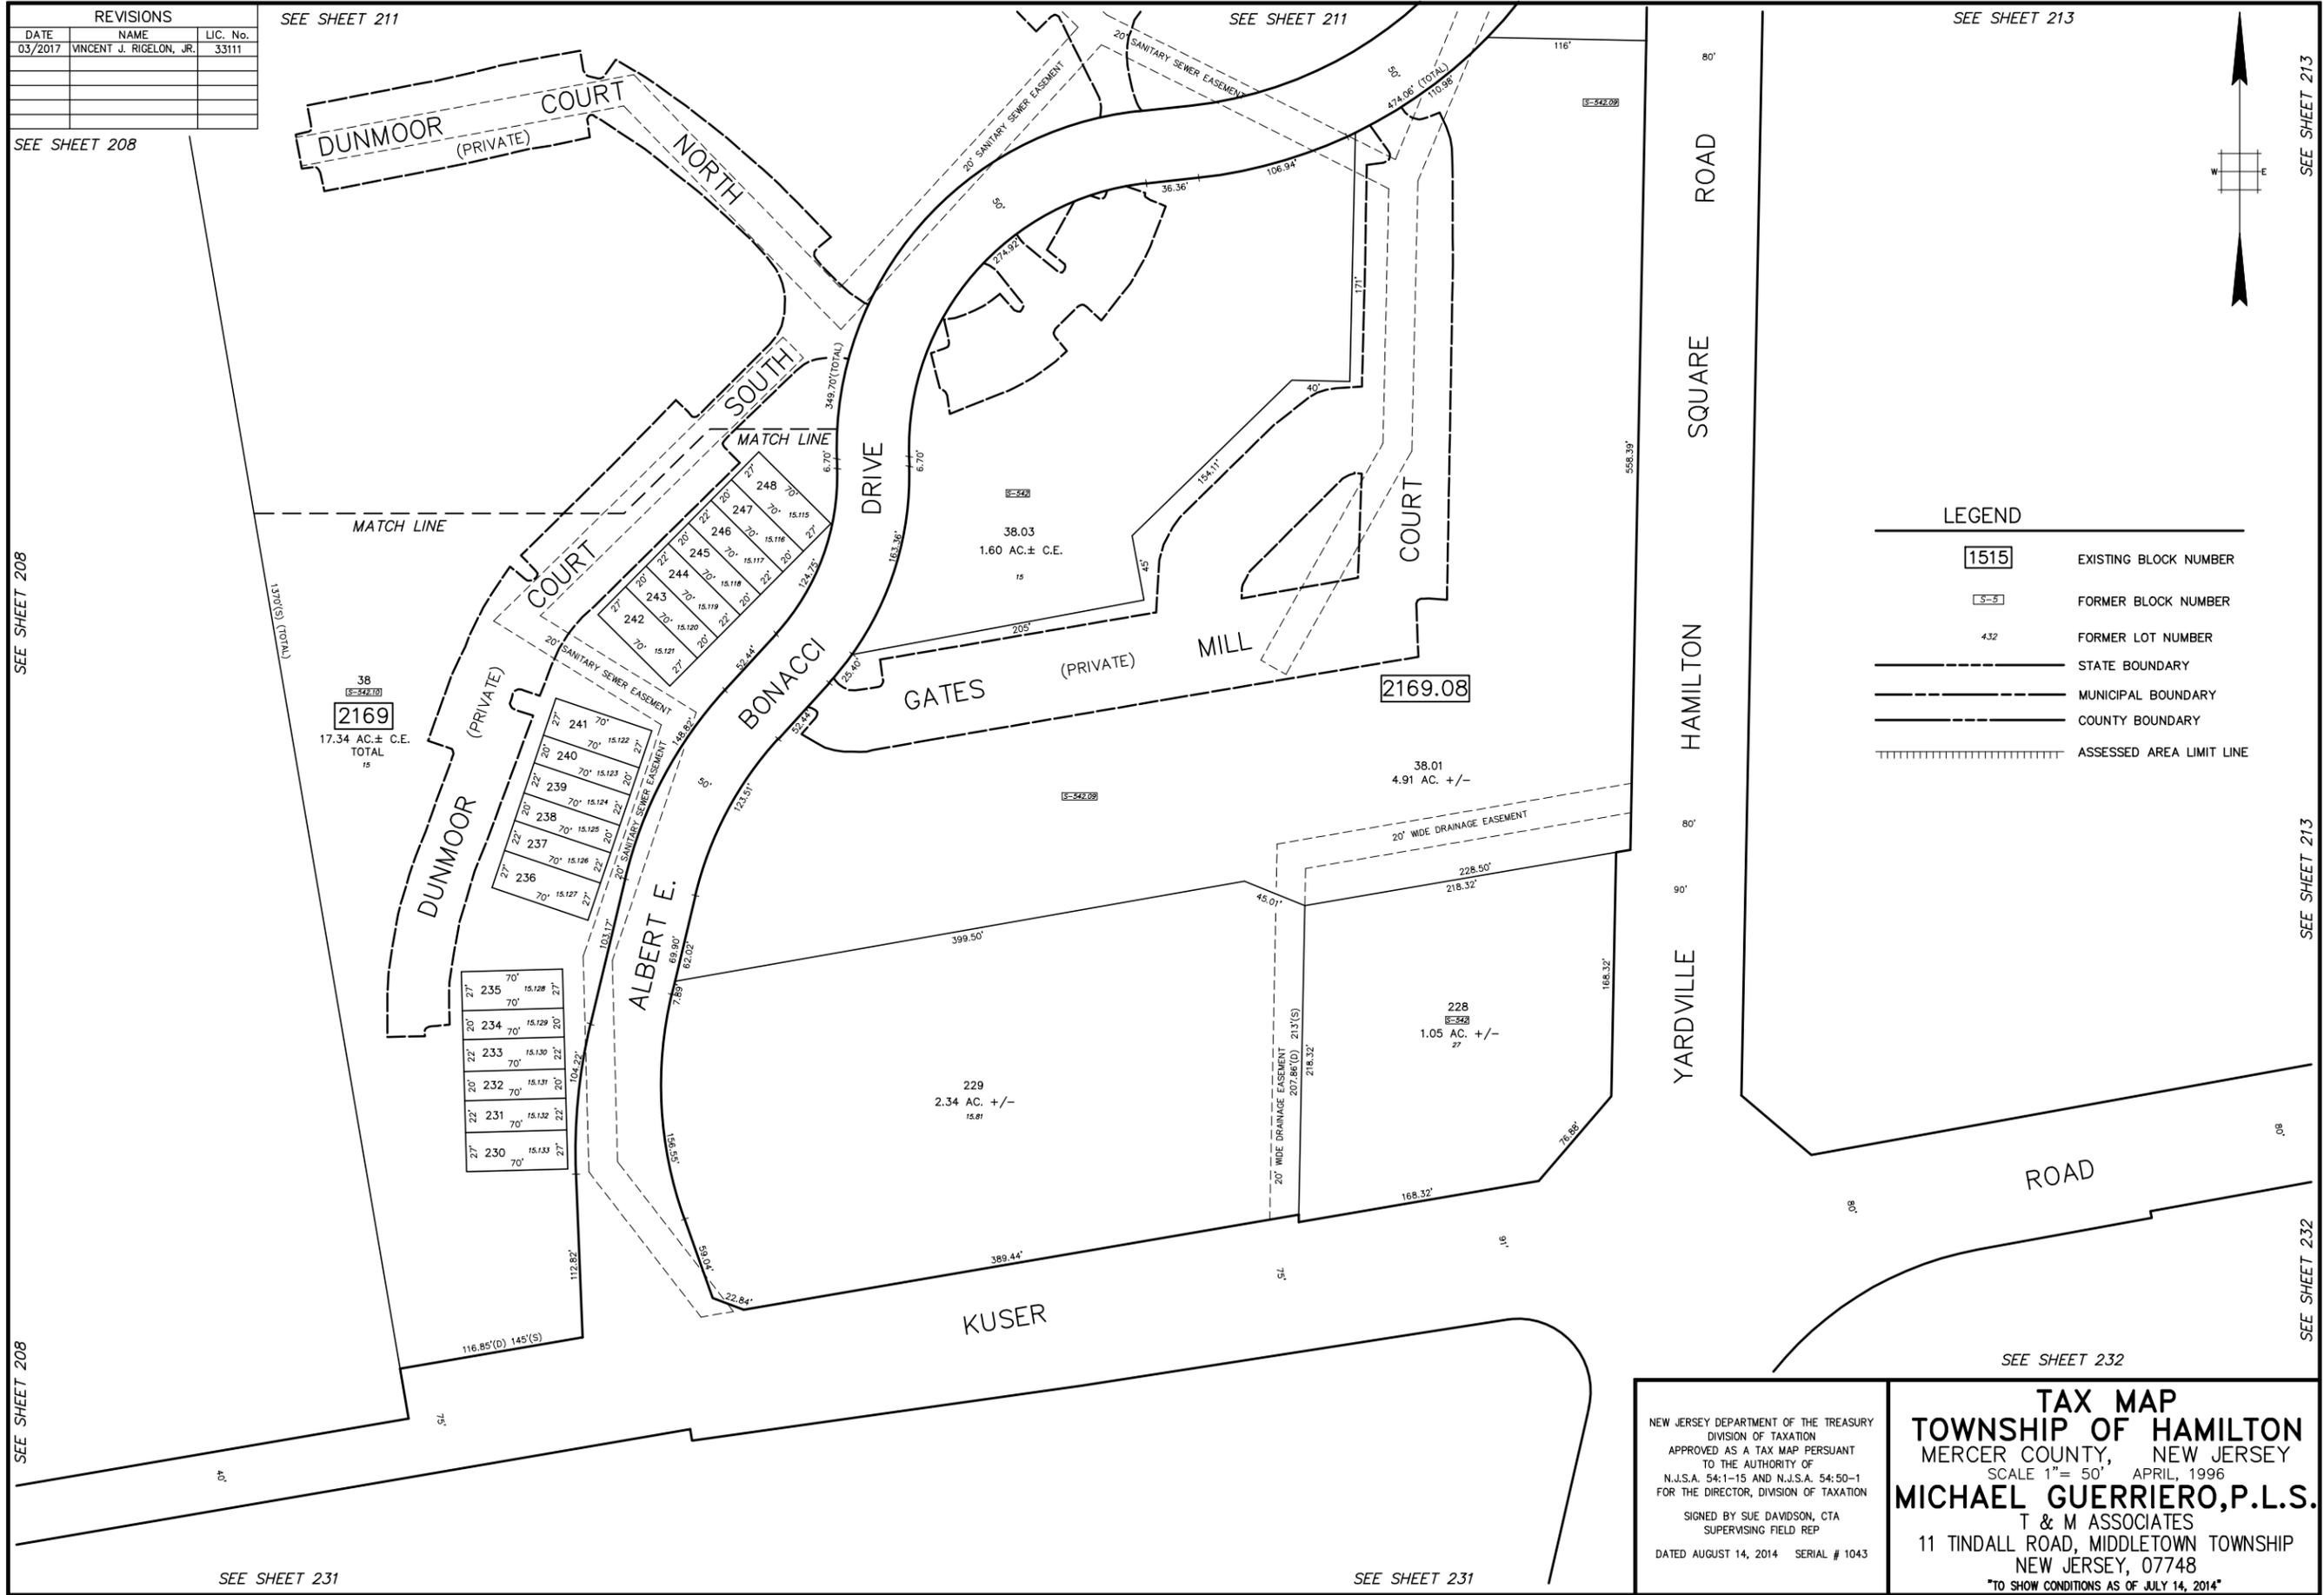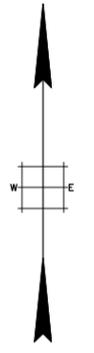

LEGEND

1515	EXISTING BLOCK NUMBER
S-5	FORMER BLOCK NUMBER
432	FORMER LOT NUMBER
—————	STATE BOUNDARY
-----	MUNICIPAL BOUNDARY
-----	COUNTY BOUNDARY
	ASSESSED AREA LIMIT LINE

<p>NEW JERSEY DEPARTMENT OF THE TREASURY DIVISION OF TAXATION APPROVED AS A TAX MAP PURSUANT TO THE AUTHORITY OF N.J.S.A. 54-1-15 AND N.J.S.A. 54-50-1 FOR THE DIRECTOR, DIVISION OF TAXATION</p> <p>SIGNED BY SUE DAVIDSON, CTA SUPERVISING FIELD REP</p> <p>DATED AUGUST 14, 2014 SERIAL # 1043</p>	<p>TAX MAP TOWNSHIP OF HAMILTON MERCER COUNTY, NEW JERSEY SCALE 1" = 50' APRIL, 1996 MICHAEL GUERRIERO, P.L.S. T & M ASSOCIATES 11 TINDALL ROAD, MIDDLETOWN TOWNSHIP NEW JERSEY, 07748 *TO SHOW CONDITIONS AS OF JULY 14, 2014*</p>
---	--