
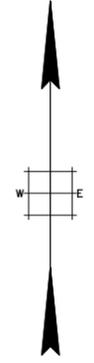


REVISIONS		
DATE	NAME	LIC. No.

SEE SHEET 231.04

SEE SHEET 231.04

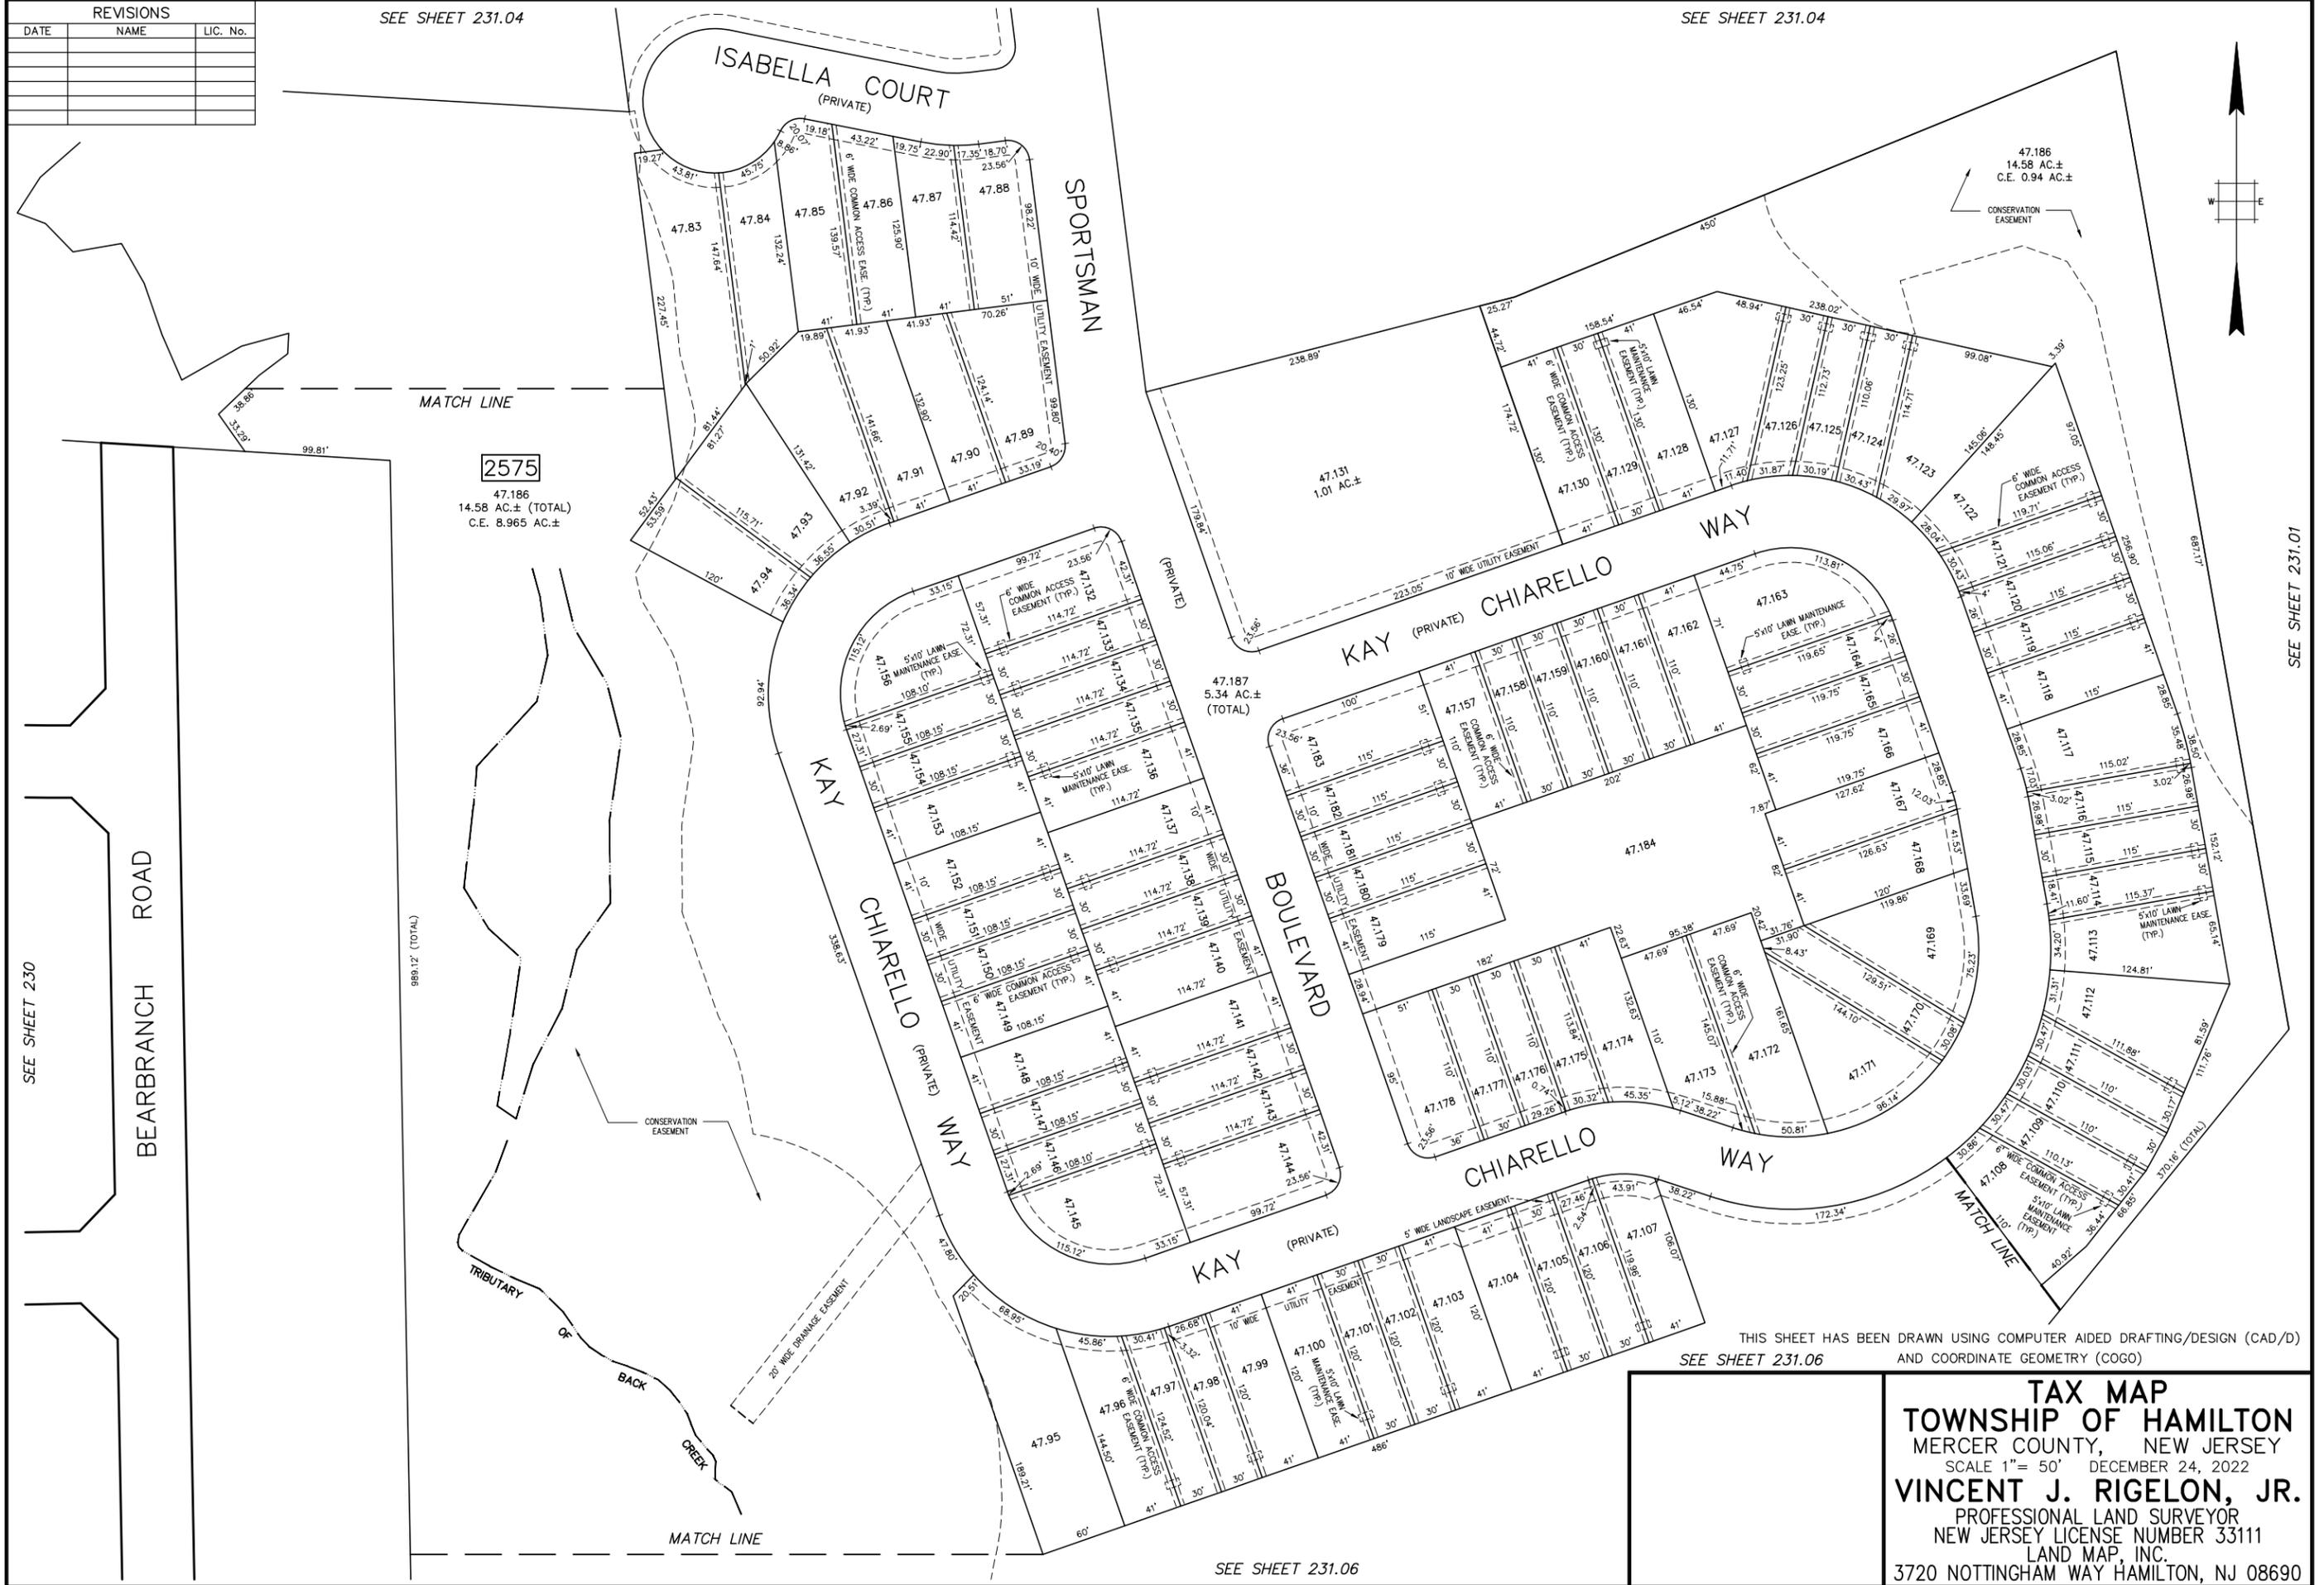

SEE SHEET 230

SEE SHEET 231.07

THIS SHEET HAS BEEN DRAWN USING COMPUTER AIDED DRAFTING/DESIGN (CAD/D) AND COORDINATE GEOMETRY (COGO)  
 SEE SHEET 231.06

**TAX MAP**  
**TOWNSHIP OF HAMILTON**  
 MERCER COUNTY, NEW JERSEY  
 SCALE 1" = 50' DECEMBER 24, 2022  
**VINCENT J. RIGELON, JR.**  
 PROFESSIONAL LAND SURVEYOR  
 NEW JERSEY LICENSE NUMBER 33111  
 LAND MAP, INC.  
 3720 NOTTINGHAM WAY HAMILTON, NJ 08690

SEE SHEET 231.06