


ROBBINSVILLE TOWNSHIP  
MERCER COUNTY

REVISIONS		
DATE	NAME	LIC. No.
11/2023	VINCENT J. RIGELON, JR.	33111

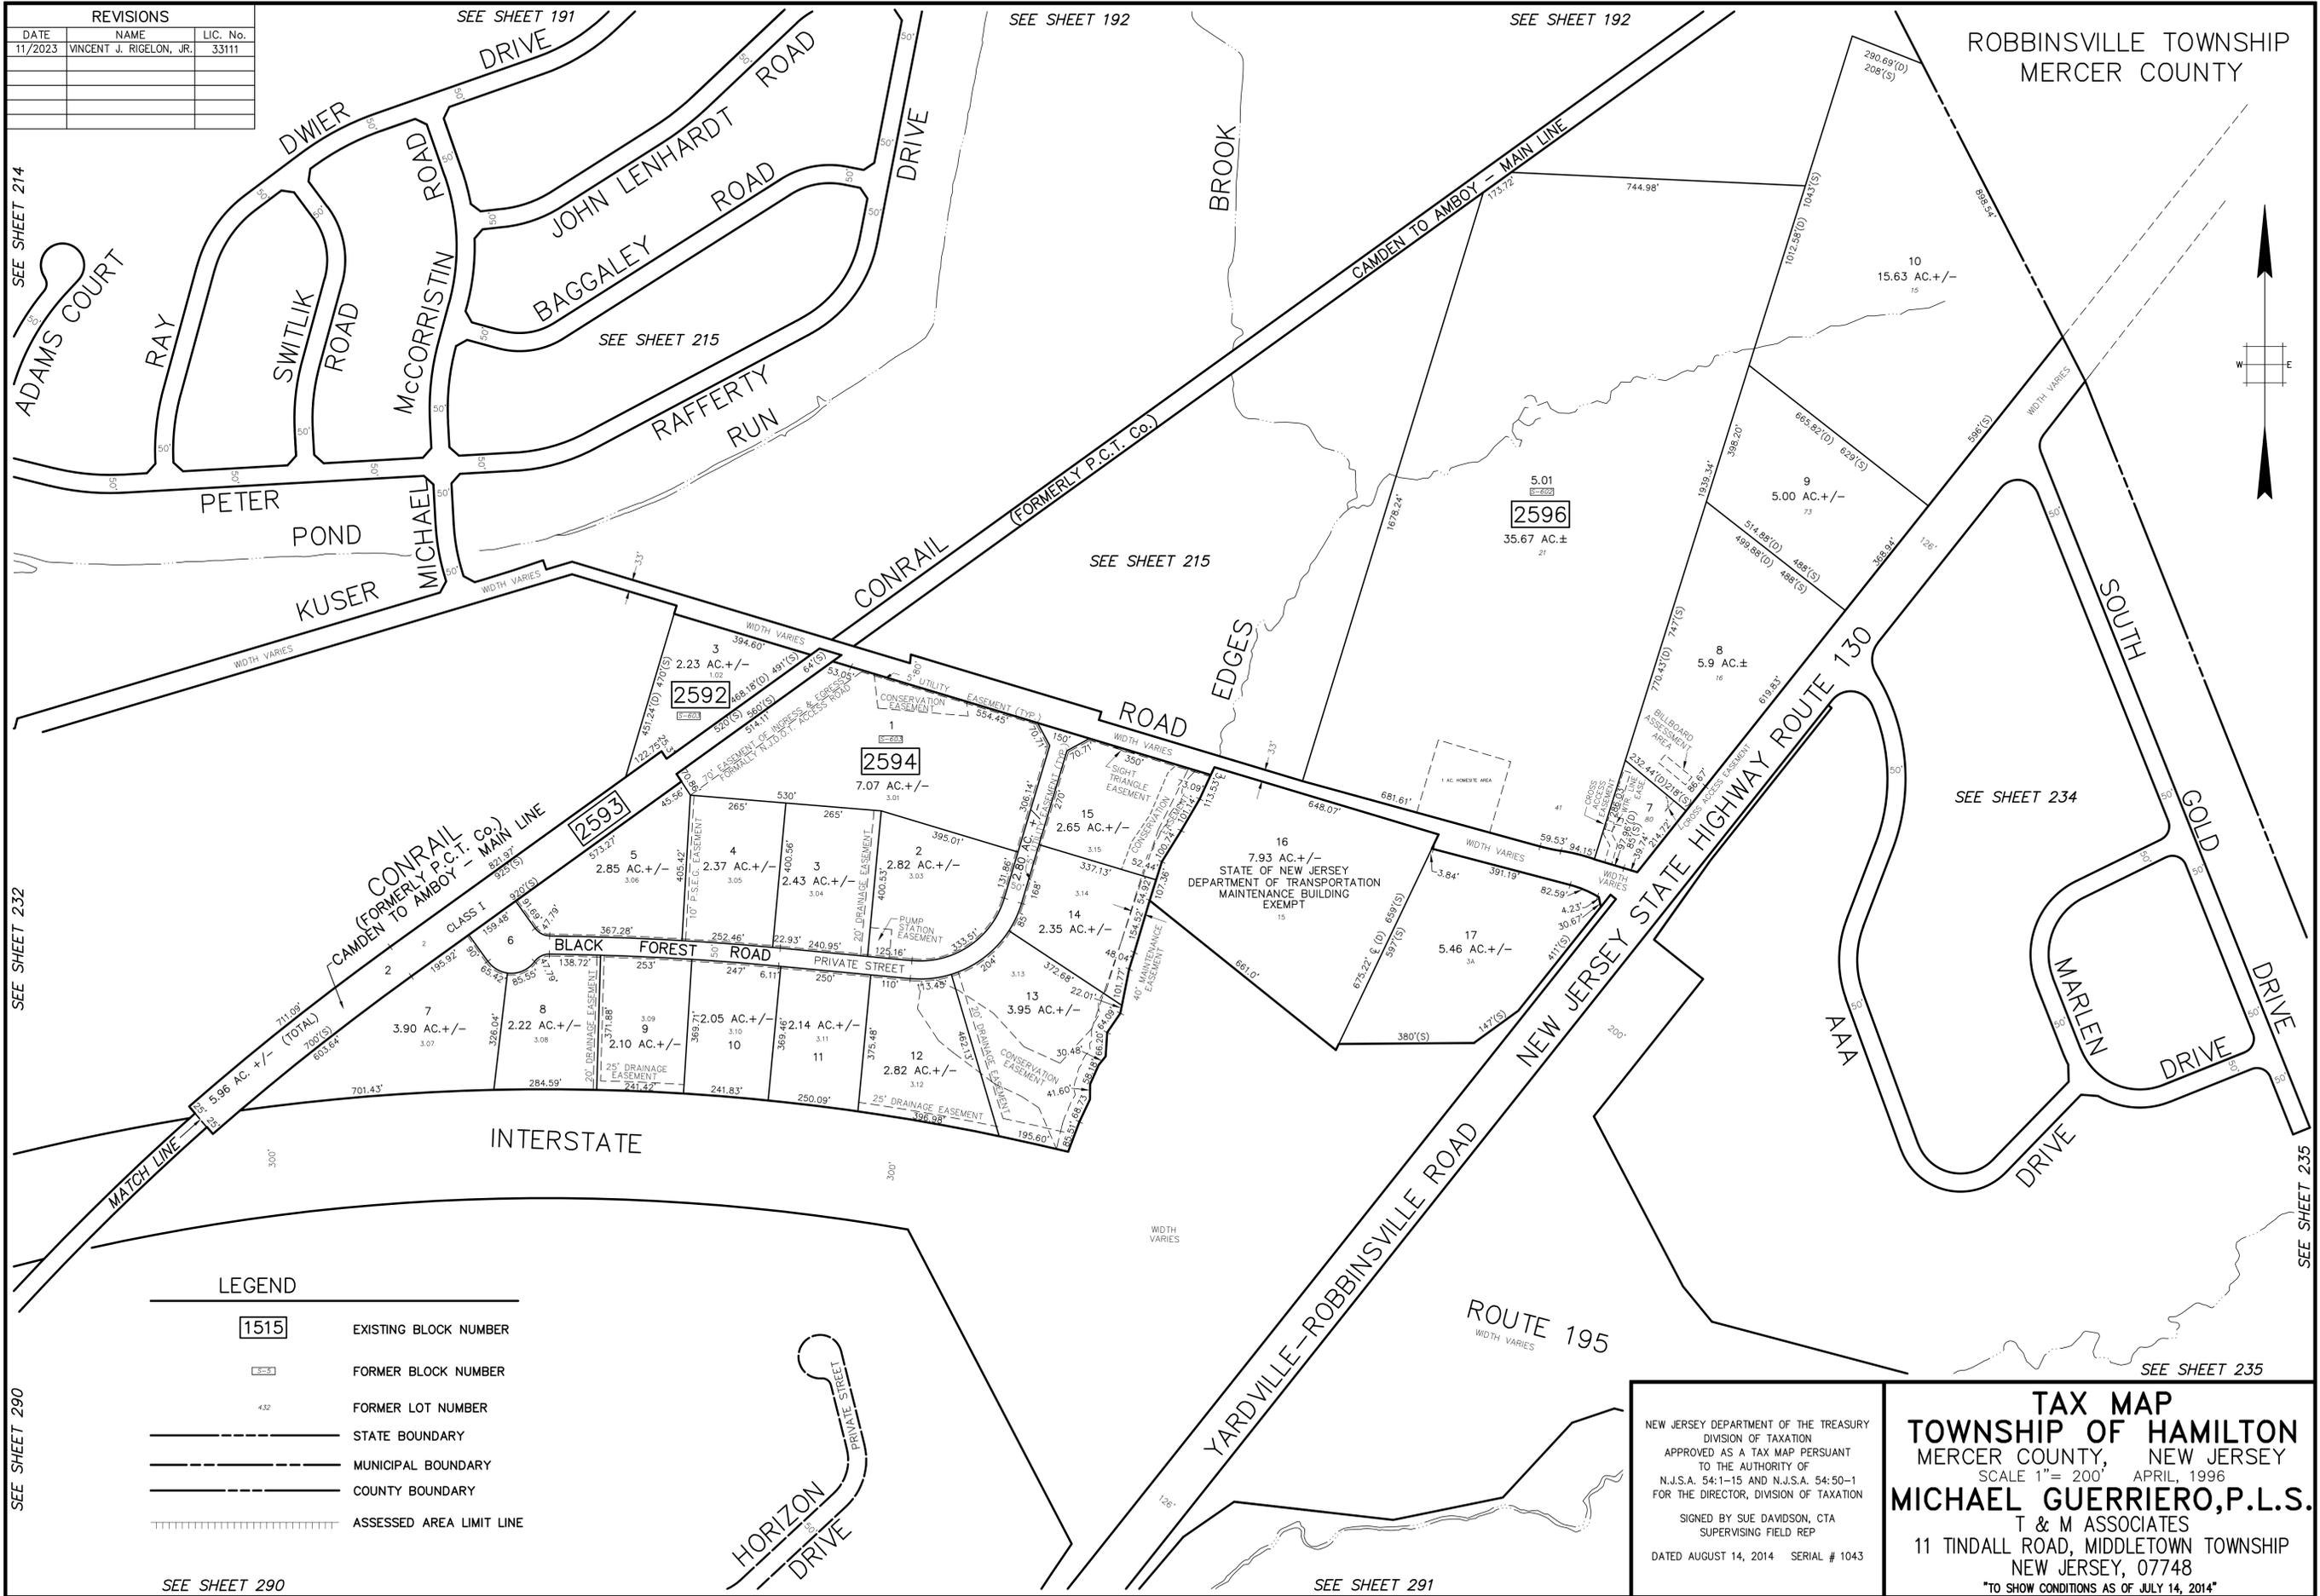

LEGEND

- 1515 EXISTING BLOCK NUMBER
- FORMER BLOCK NUMBER
- FORMER LOT NUMBER
- STATE BOUNDARY
- - - MUNICIPAL BOUNDARY
- COUNTY BOUNDARY
- ▤ ASSESSED AREA LIMIT LINE

NEW JERSEY DEPARTMENT OF THE TREASURY  
DIVISION OF TAXATION  
APPROVED AS A TAX MAP PURSUANT  
TO THE AUTHORITY OF  
N.J.S.A. 54:1-15 AND N.J.S.A. 54:50-1  
FOR THE DIRECTOR, DIVISION OF TAXATION

SIGNED BY SUE DAVIDSON, CTA  
SUPERVISING FIELD REP

DATED AUGUST 14, 2014 SERIAL # 1043

**TAX MAP**  
**TOWNSHIP OF HAMILTON**  
MERCER COUNTY, NEW JERSEY  
SCALE 1" = 200' APRIL, 1996  
**MICHAEL GUERRIERO, P.L.S.**  
T & M ASSOCIATES  
11 TINDALL ROAD, MIDDLETOWN TOWNSHIP  
NEW JERSEY, 07748  
\*TO SHOW CONDITIONS AS OF JULY 14, 2014\*

SEE SHEET 214

SEE SHEET 232

SEE SHEET 290

SEE SHEET 191

SEE SHEET 192

SEE SHEET 192

SEE SHEET 215

SEE SHEET 215

SEE SHEET 234

SEE SHEET 235

SEE SHEET 290

SEE SHEET 291

BASE INFO - DCA Rotation: 0'00'00" Base Point: 0,0

PLOTTED: 04/18/96