


| REVISIONS | | |
|-----------|------|----------|
| DATE | NAME | LIC. No. |
| | | |
| | | |
| | | |
| | | |
| | | |
| | | |
| | | |
| | | |
| | | |

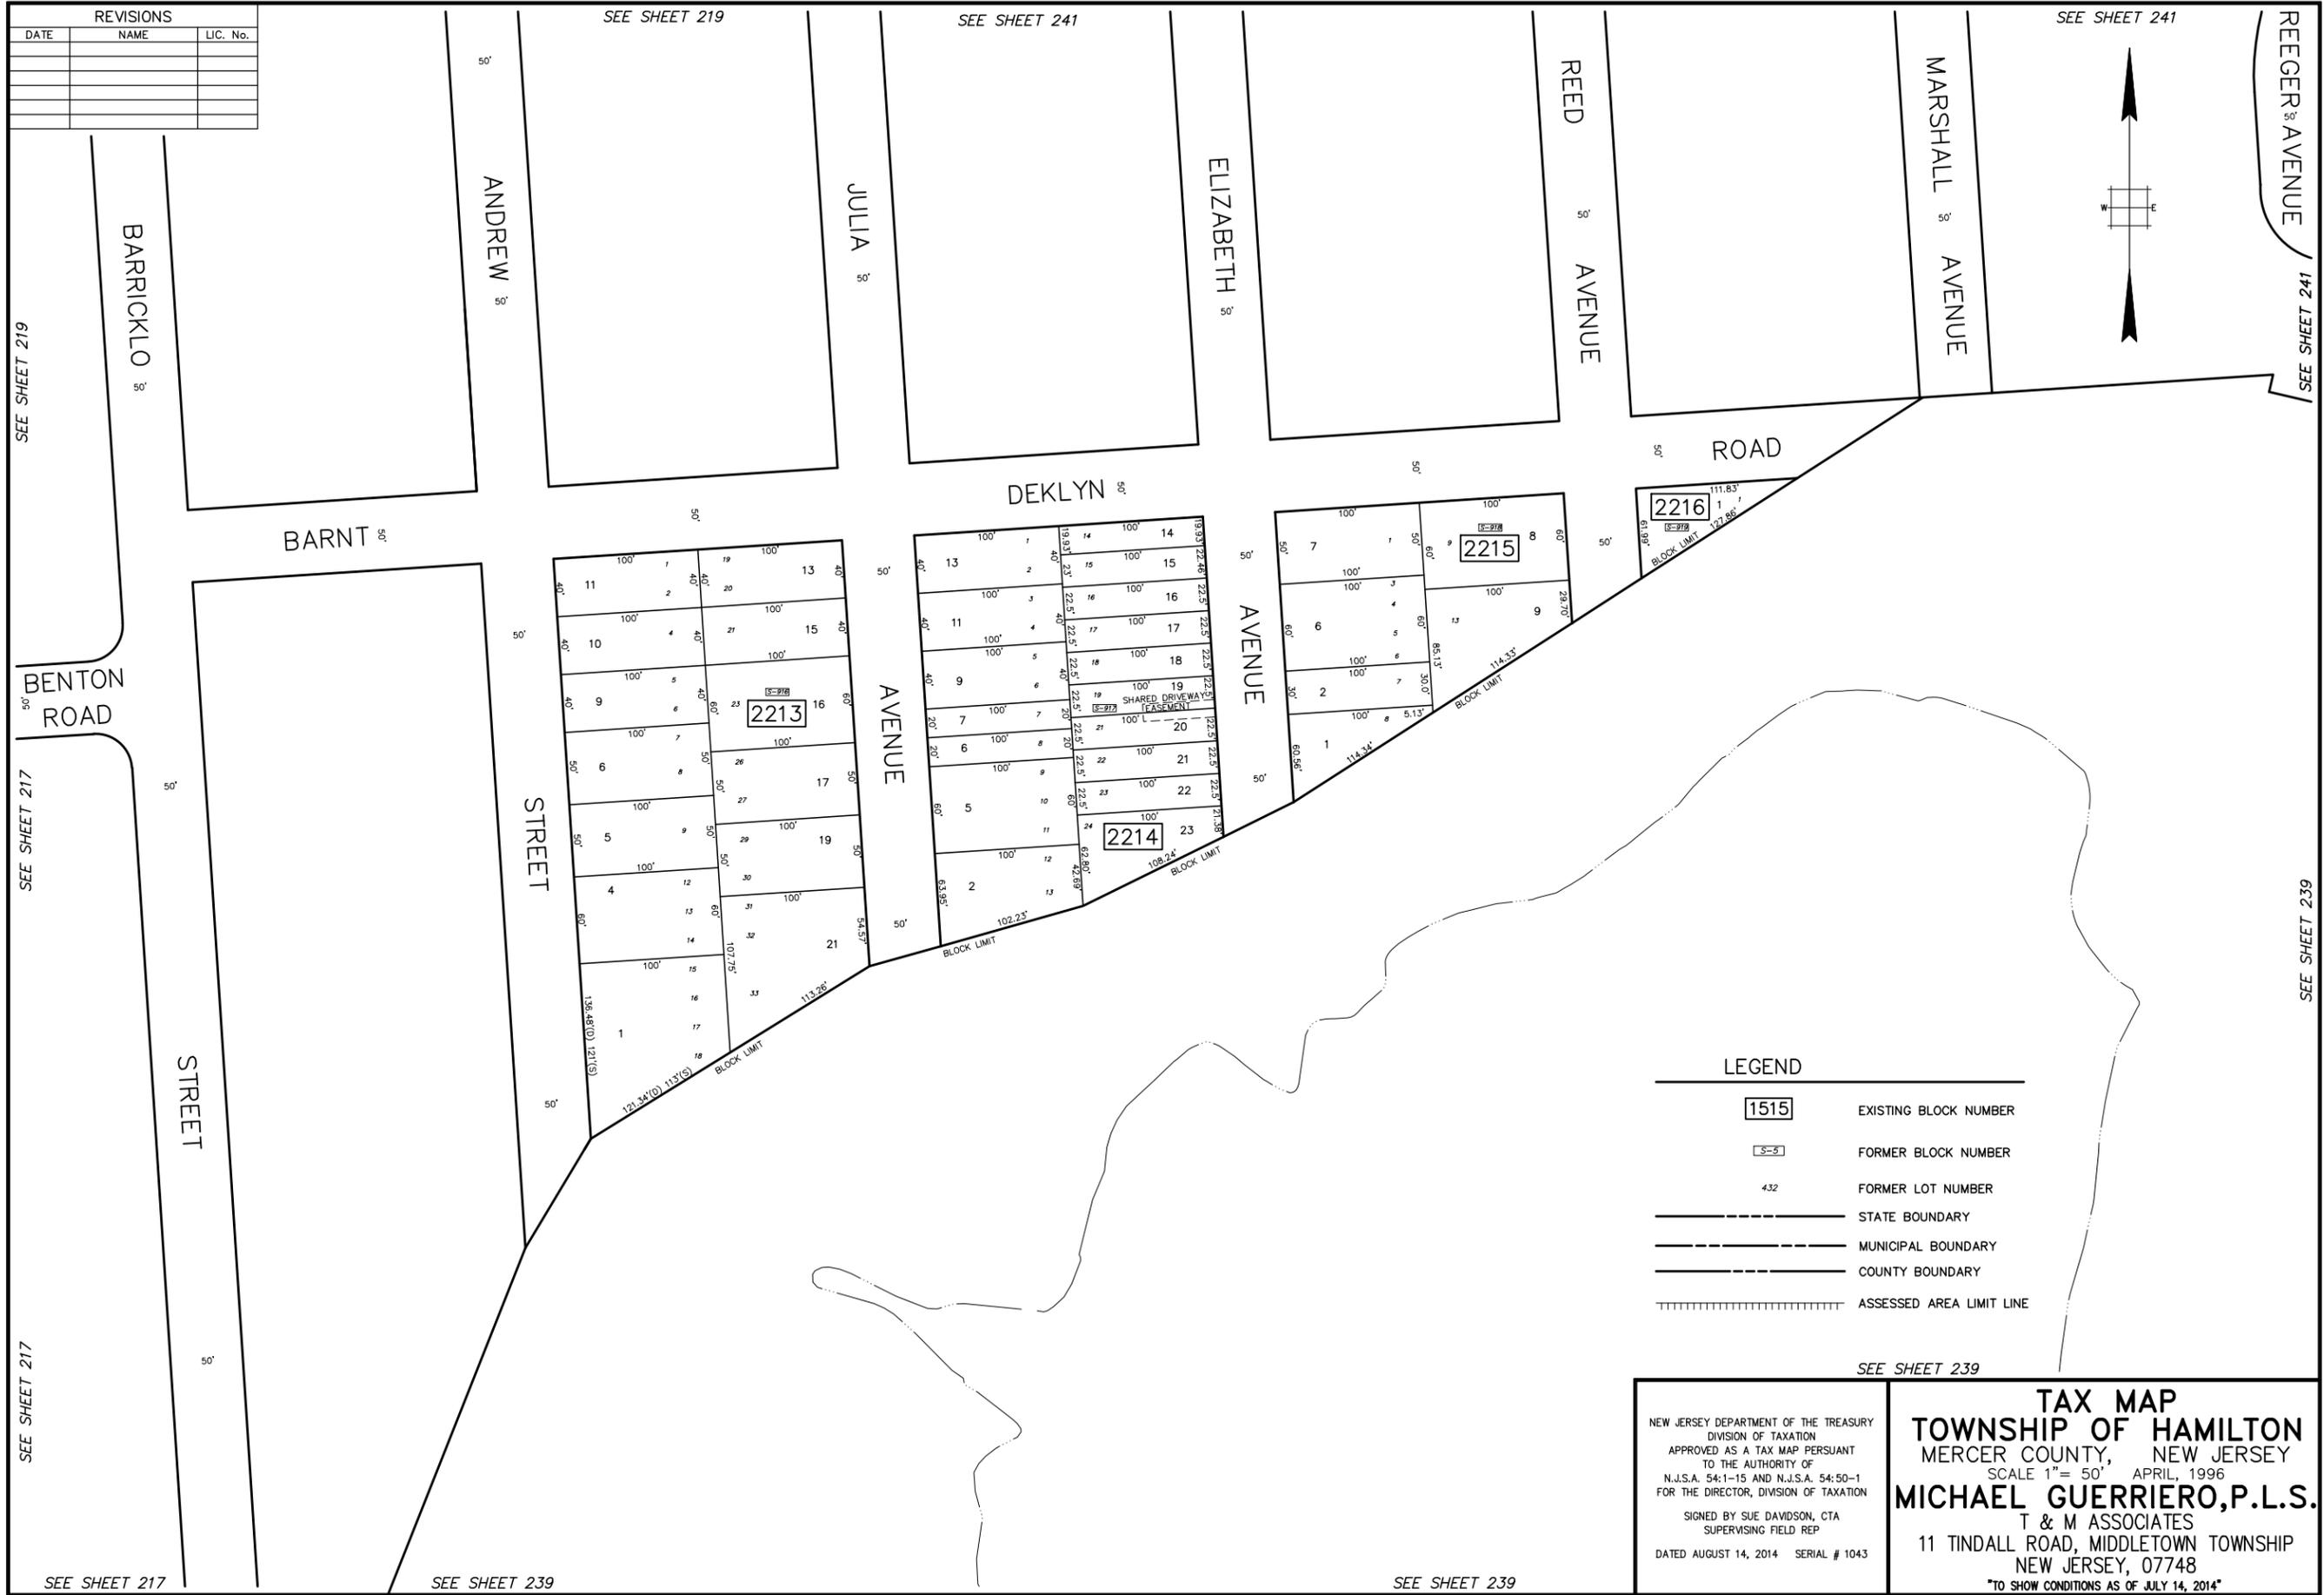

LEGEND

| | |
|--|--------------------------|
| 1515 | EXISTING BLOCK NUMBER |
| S-5 | FORMER BLOCK NUMBER |
| 432 | FORMER LOT NUMBER |
| ————— | STATE BOUNDARY |
| - - - - - | MUNICIPAL BOUNDARY |
| | COUNTY BOUNDARY |
| | ASSESSED AREA LIMIT LINE |

SEE SHEET 239

| | |
|---|---|
| <p>NEW JERSEY DEPARTMENT OF THE TREASURY DIVISION OF TAXATION APPROVED AS A TAX MAP PURSUANT TO THE AUTHORITY OF N.J.S.A. 54:1-15 AND N.J.S.A. 54:50-1 FOR THE DIRECTOR, DIVISION OF TAXATION</p> <p>SIGNED BY SUE DAVIDSON, CTA SUPERVISING FIELD REP</p> <p>DATED AUGUST 14, 2014 SERIAL # 1043</p> | <p>TAX MAP TOWNSHIP OF HAMILTON MERCER COUNTY, NEW JERSEY SCALE 1" = 50' APRIL, 1996 MICHAEL GUERRIERO, P.L.S. T & M ASSOCIATES 11 TINDALL ROAD, MIDDLETOWN TOWNSHIP NEW JERSEY, 07748 <small>"TO SHOW CONDITIONS AS OF JULY 14, 2014"</small></p> |
|---|---|