


BASE INFO - DCA Rotation: 0'00'00" Base Point: 0.0

PLOTTED: 03/28/26

REVISIONS		
DATE	NAME	LIC. No.
11/2024	VINCENT J. RIGELON, JR.	33111

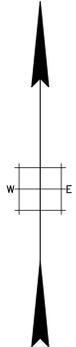


SEE SHEET 225

SEE SHEET 225

SEE SHEET 225

SEE SHEET 225

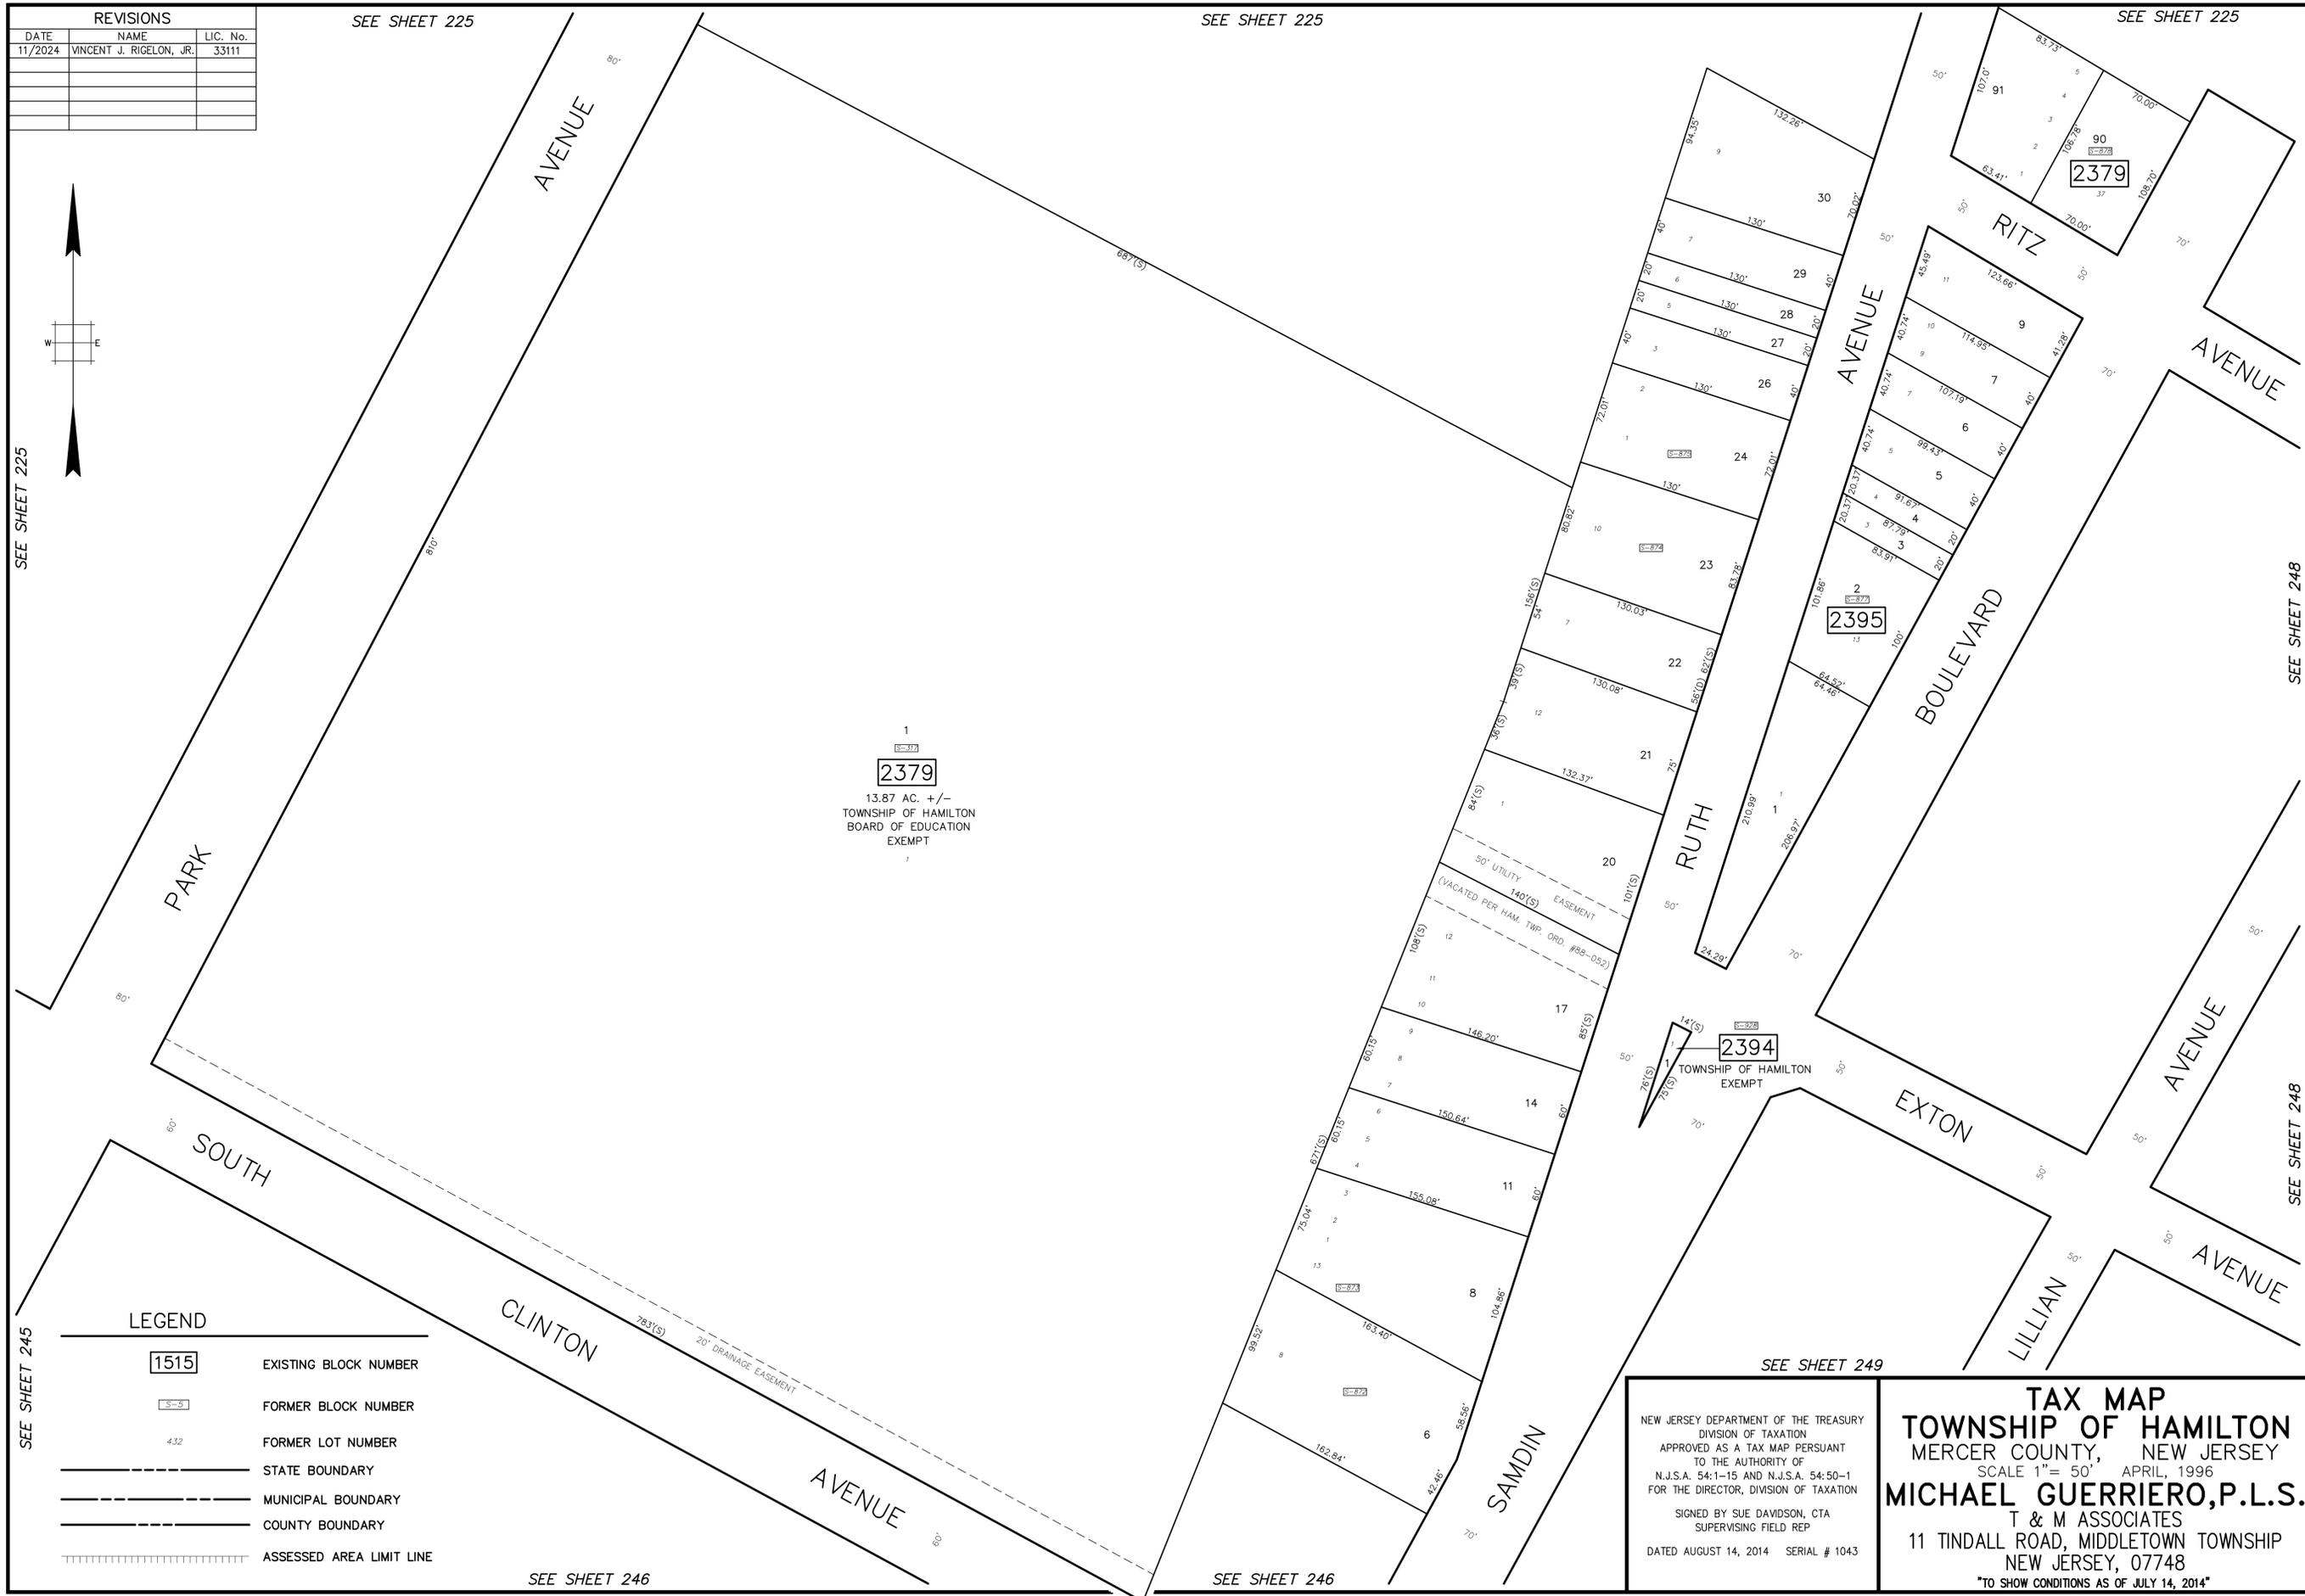

1
 13.87 AC. +/-
 TOWNSHIP OF HAMILTON
 BOARD OF EDUCATION
 EXEMPT

14(S)
 23(S)
 2394
 TOWNSHIP OF HAMILTON
 EXEMPT

LEGEND	
1515	EXISTING BLOCK NUMBER
S-S	FORMER BLOCK NUMBER
432	FORMER LOT NUMBER
---	STATE BOUNDARY
---	MUNICIPAL BOUNDARY
---	COUNTY BOUNDARY
	ASSESSED AREA LIMIT LINE

NEW JERSEY DEPARTMENT OF THE TREASURY
 DIVISION OF TAXATION
 APPROVED AS A TAX MAP PURSUANT
 TO THE AUTHORITY OF
 N.J.S.A. 54:1-15 AND N.J.S.A. 54:50-1
 FOR THE DIRECTOR, DIVISION OF TAXATION
 SIGNED BY SUE DAVIDSON, CTA
 SUPERVISING FIELD REP
 DATED AUGUST 14, 2014 SERIAL # 1043

TAX MAP
TOWNSHIP OF HAMILTON
 MERCER COUNTY, NEW JERSEY
 SCALE 1" = 50' APRIL, 1996
MICHAEL GUERRIERO, P.L.S.
 T & M ASSOCIATES
 11 TINDALL ROAD, MIDDLETOWN TOWNSHIP
 NEW JERSEY, 07748
 TO SHOW CONDITIONS AS OF JULY 14, 2014

SEE SHEET 245

SEE SHEET 246

SEE SHEET 246

SEE SHEET 249

SEE SHEET 248

SEE SHEET 248