


REVISIONS		
DATE	NAME	LIC. No.

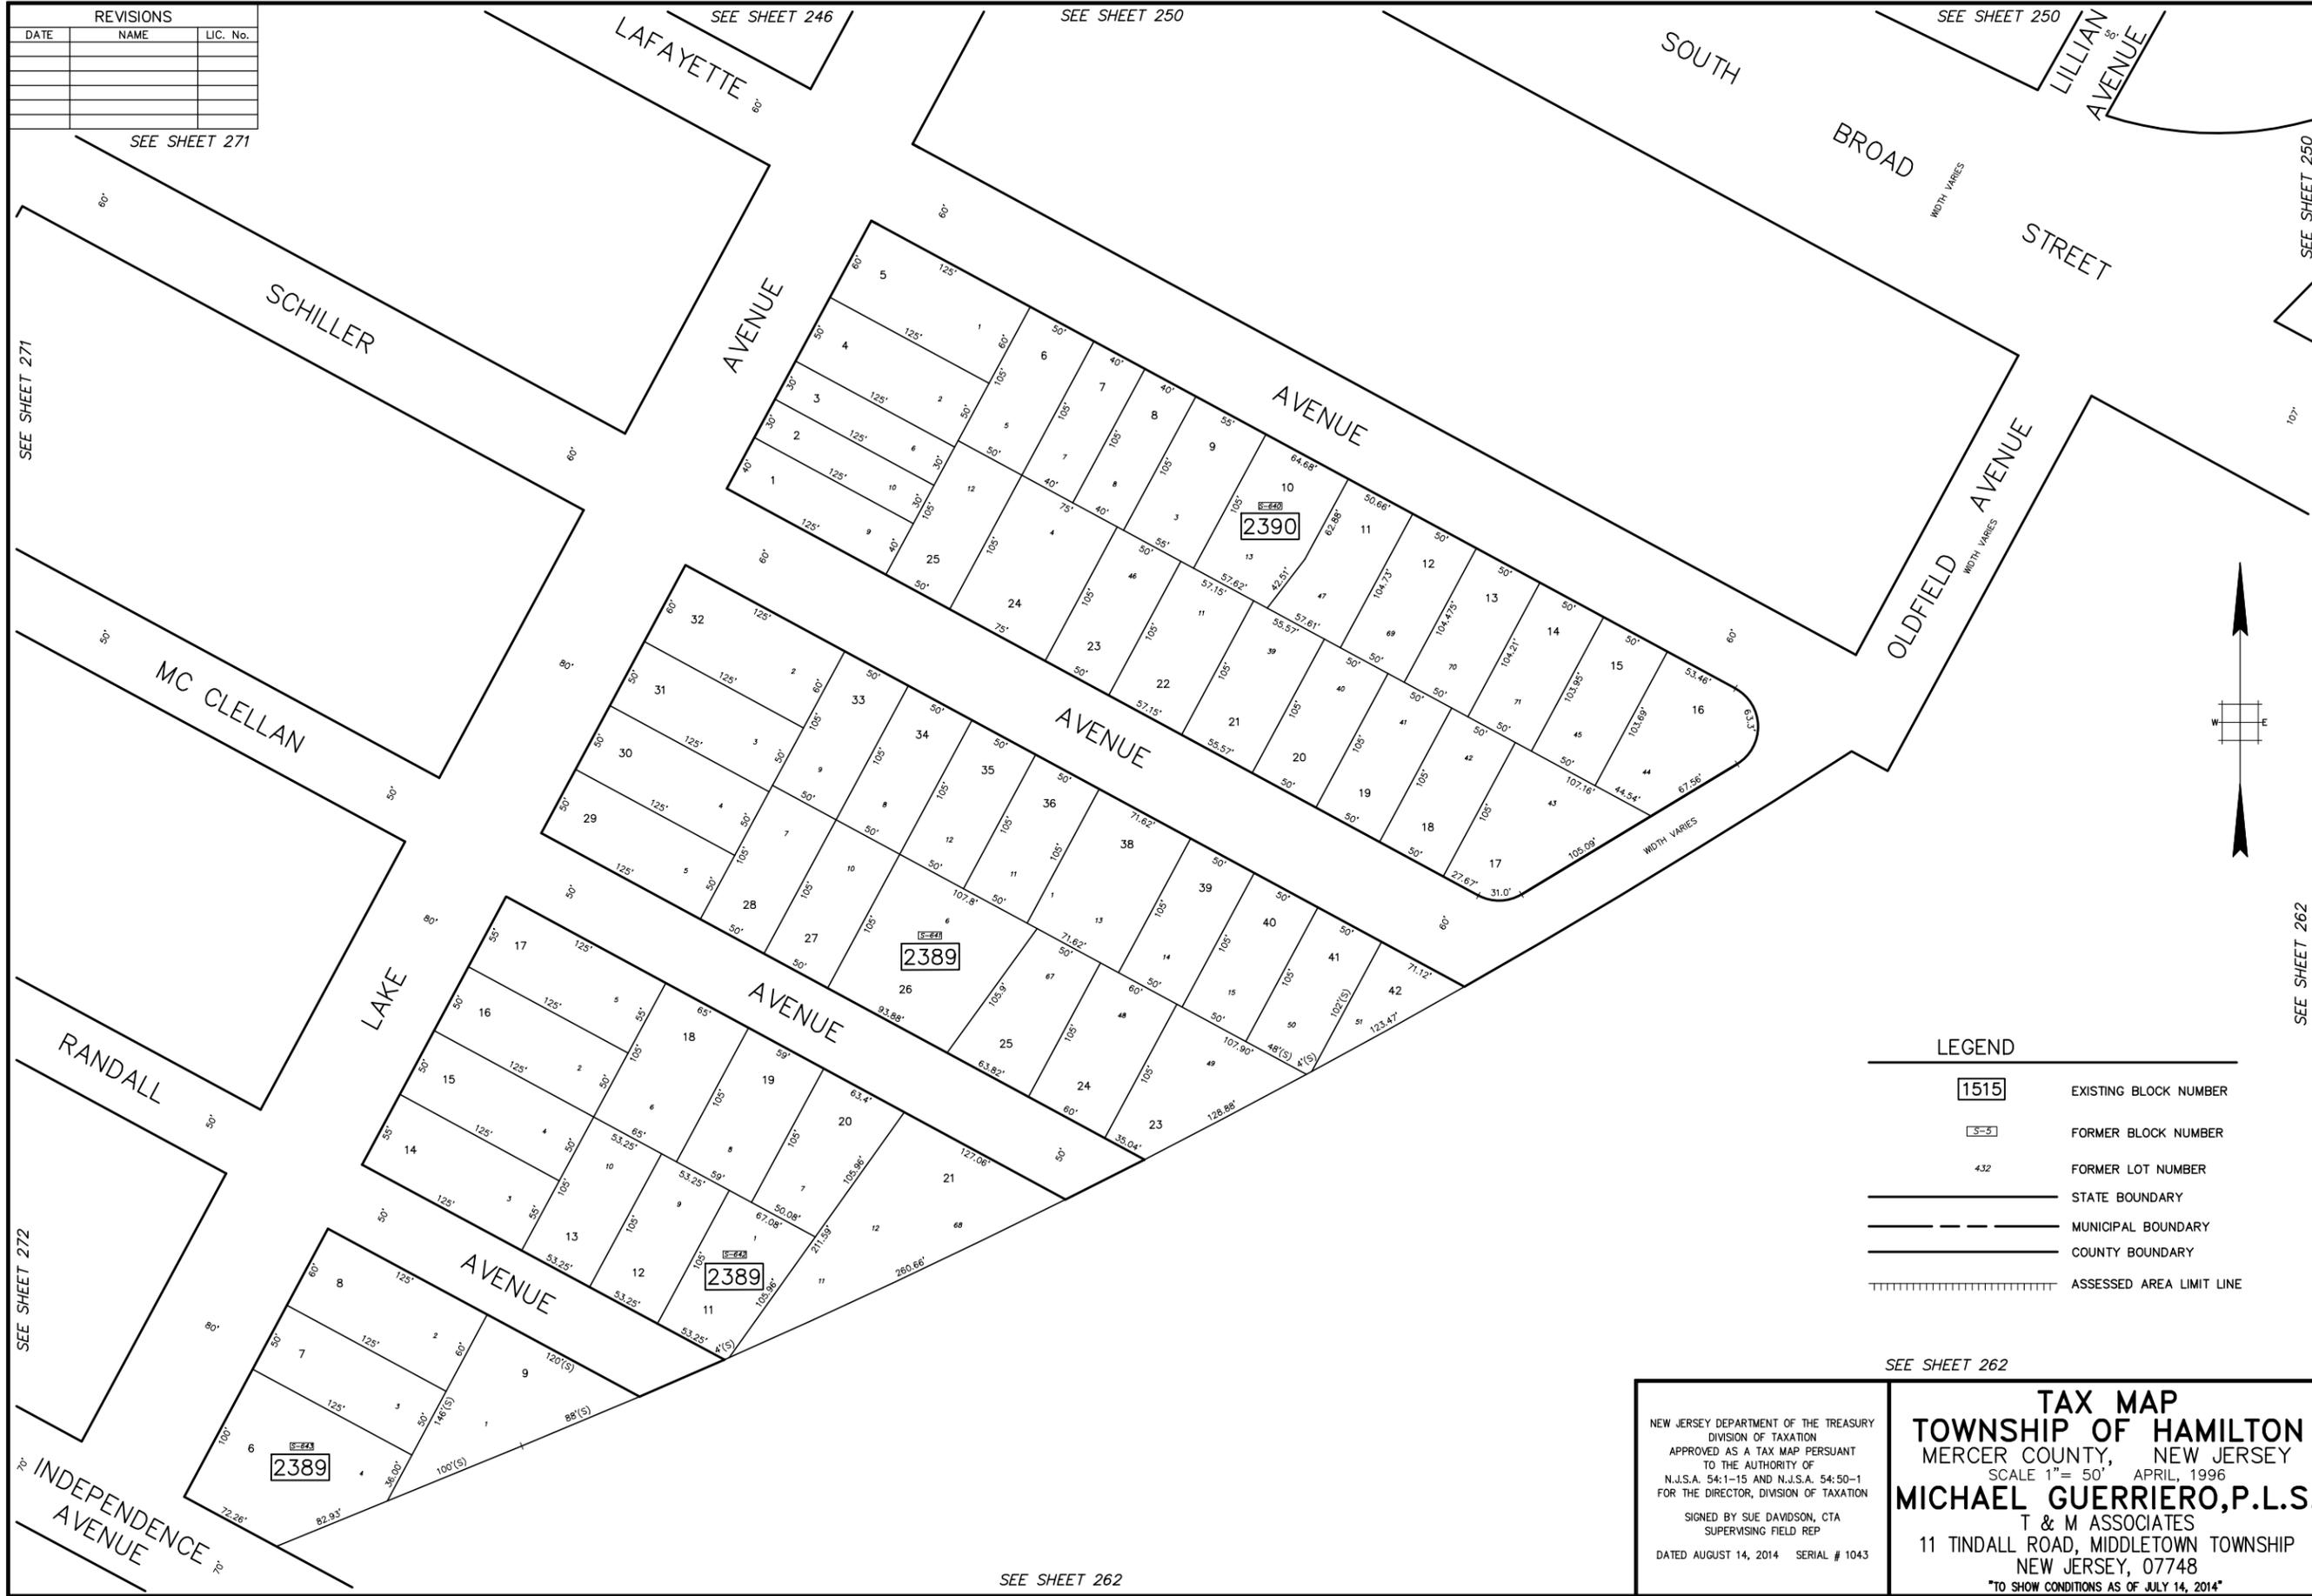

SEE SHEET 271

SEE SHEET 271

SEE SHEET 272

SEE SHEET 246

SEE SHEET 250

SEE SHEET 250

SEE SHEET 250

SEE SHEET 262

SEE SHEET 262

LEGEND

1515	EXISTING BLOCK NUMBER
S-S	FORMER BLOCK NUMBER
432	FORMER LOT NUMBER
—————	STATE BOUNDARY
- - - - -	MUNICIPAL BOUNDARY
—————	COUNTY BOUNDARY
	ASSESSED AREA LIMIT LINE

SEE SHEET 262

<p>NEW JERSEY DEPARTMENT OF THE TREASURY DIVISION OF TAXATION APPROVED AS A TAX MAP PURSUANT TO THE AUTHORITY OF N.J.S.A. 54:1-15 AND N.J.S.A. 54:50-1 FOR THE DIRECTOR, DIVISION OF TAXATION</p> <p>SIGNED BY SUE DAVIDSON, CTA SUPERVISING FIELD REP</p> <p>DATED AUGUST 14, 2014 SERIAL # 1043</p>	<p>TAX MAP TOWNSHIP OF HAMILTON MERCER COUNTY, NEW JERSEY SCALE 1" = 50' APRIL, 1996 MICHAEL GUERRIERO, P.L.S. T & M ASSOCIATES 11 TINDALL ROAD, MIDDLETOWN TOWNSHIP NEW JERSEY, 07748 *TO SHOW CONDITIONS AS OF JULY 14, 2014*</p>
---	---