

BASE INFO - DCA Rotation: 0'00'00" Base Point: 0.0 PLOTTED: 06/13/96



REVISIONS		
DATE	NAME	LIC. No.
12/2023	VINCENT J. RIGELON, JR.	33111

SEE SHEET 300

SEE SHEET 301

INSET  
ROUTE 130 HAMILTON CONDOMINIUM  
BLOCK 2712

LOT NO.	UNIT NO.	ADDRESS
131.02	1	539 STATE HIGHWAY 130
131.03	2	557 STATE HIGHWAY 130
131.04	3	537 STATE HIGHWAY 130
131.05	COMMON AREA	STATE HIGHWAY 130

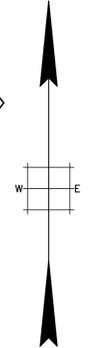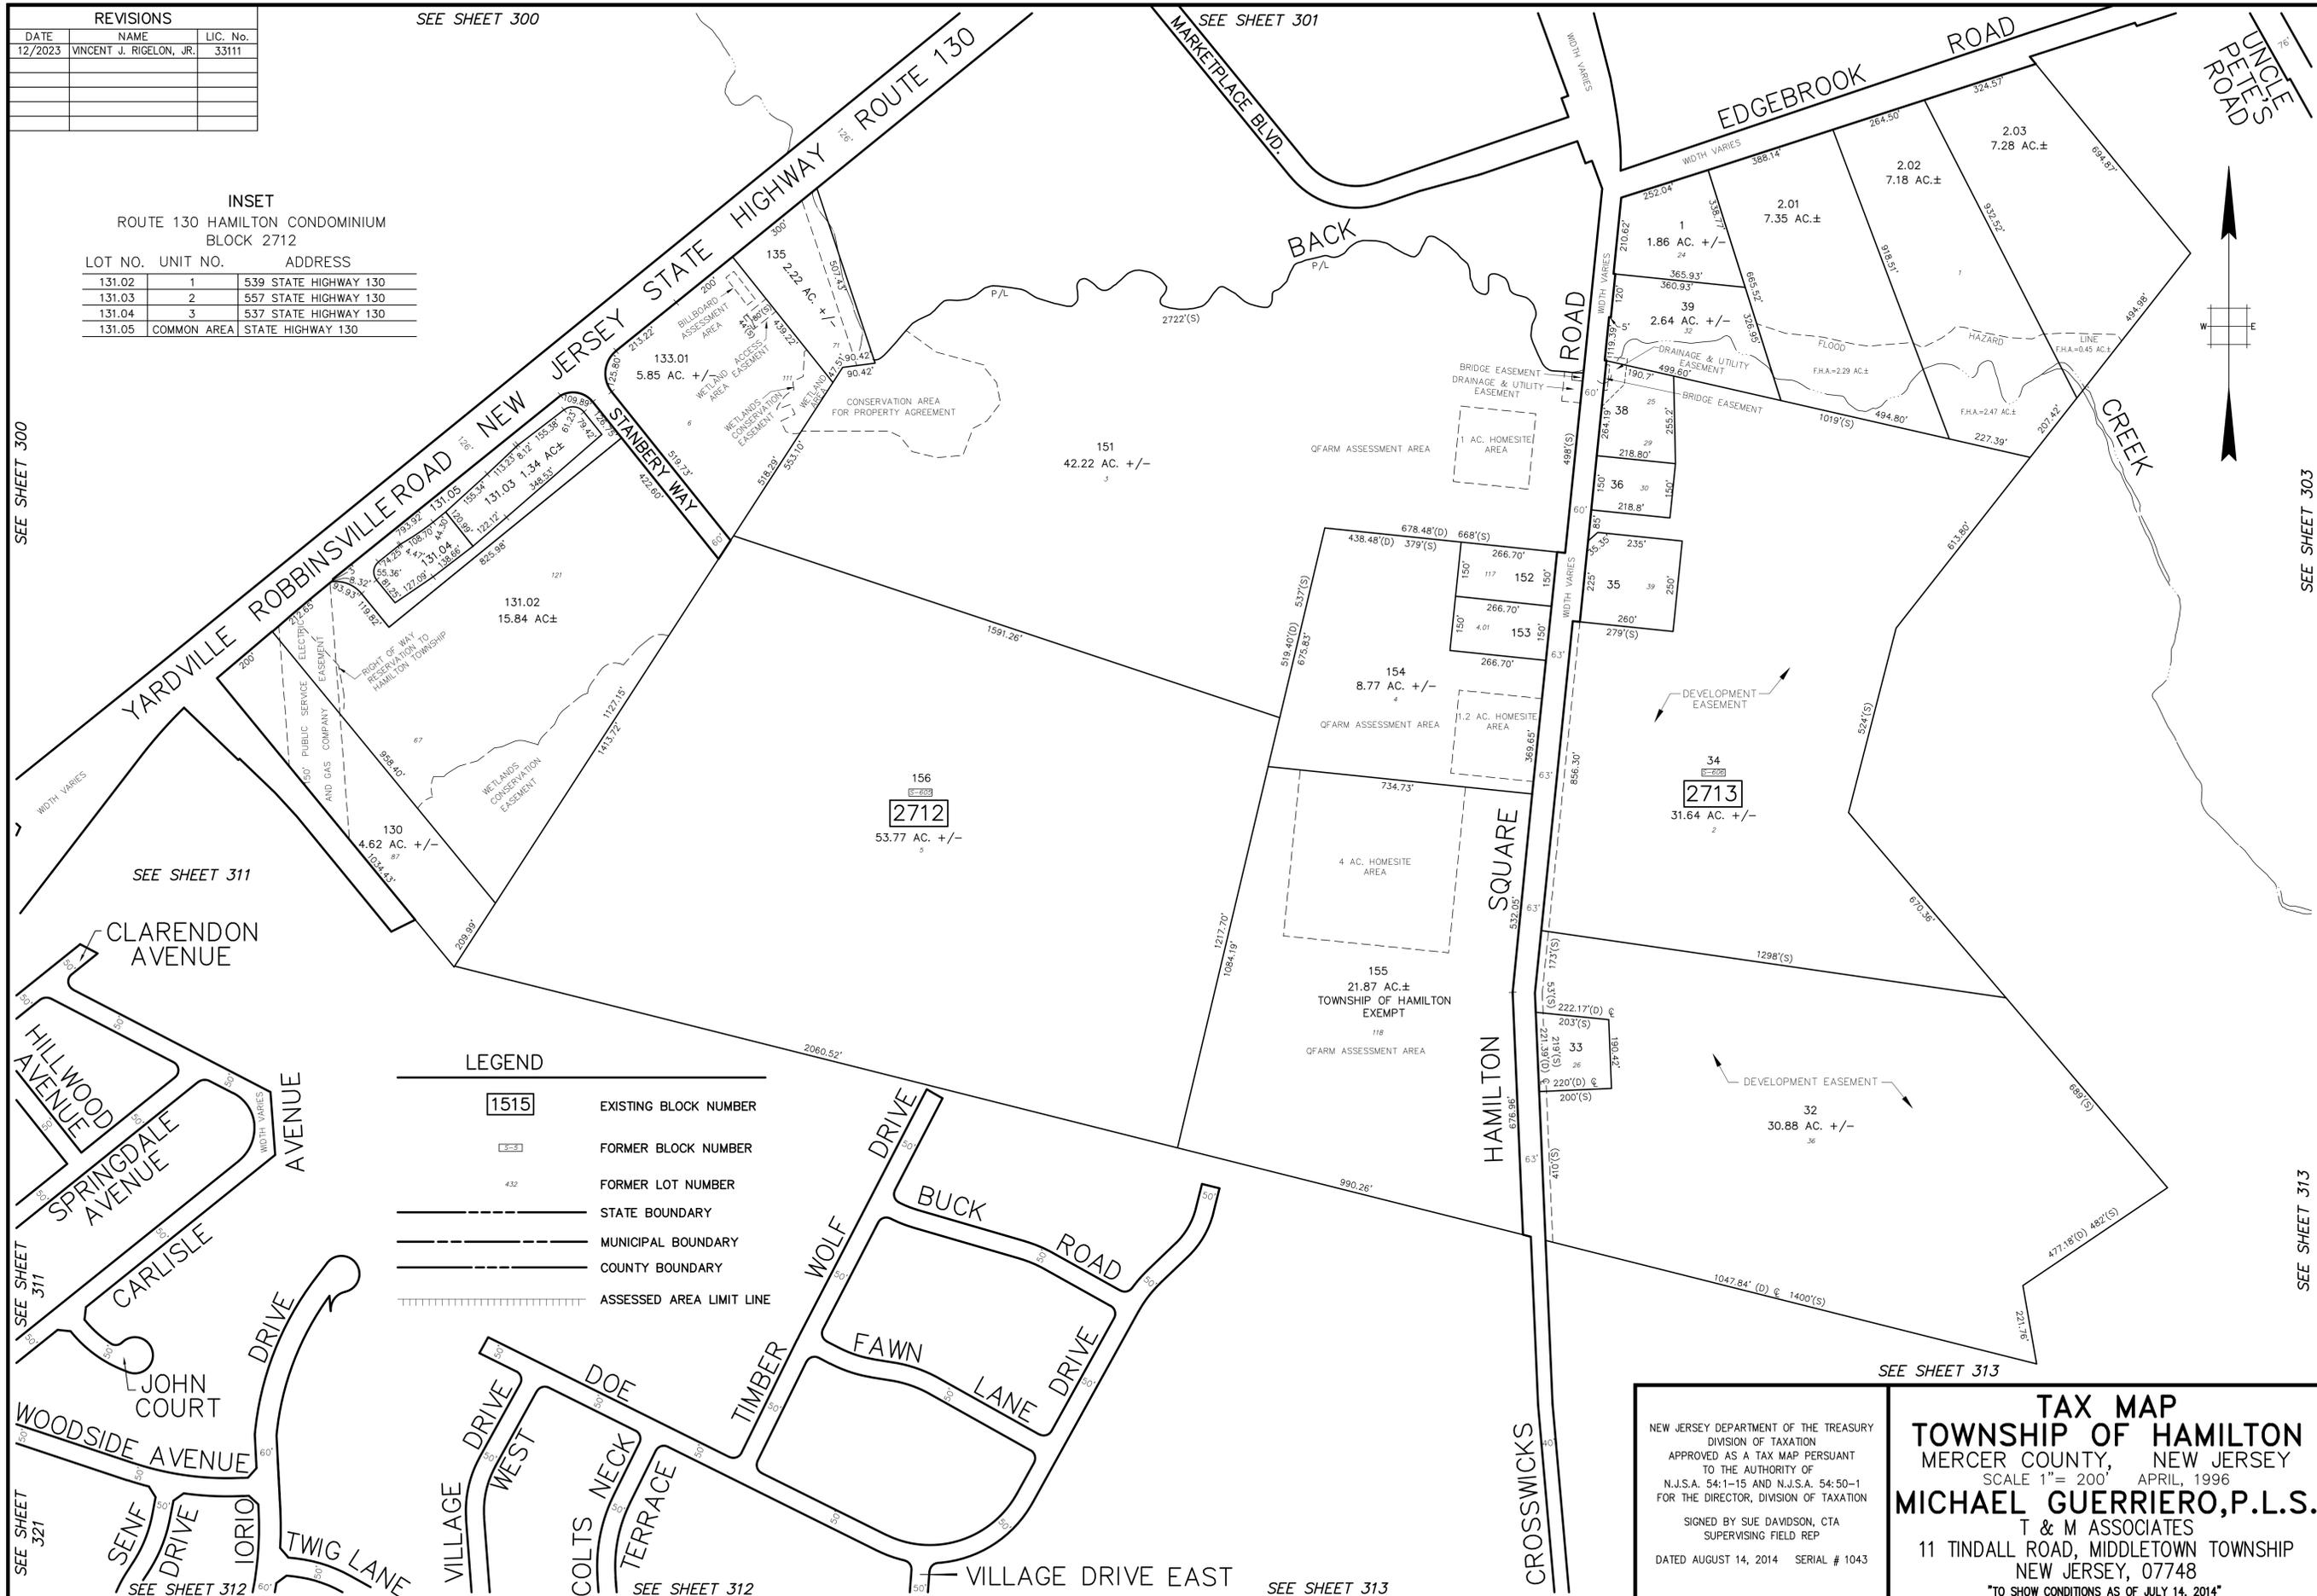

LEGEND

<span style="border: 1px solid black; padding: 2px;">1515</span>	EXISTING BLOCK NUMBER
<span style="border: 1px dashed black; padding: 2px;">5-2</span>	FORMER BLOCK NUMBER
4-32	FORMER LOT NUMBER
—	STATE BOUNDARY
- - -	MUNICIPAL BOUNDARY
—	COUNTY BOUNDARY
	ASSESSED AREA LIMIT LINE

SEE SHEET 311

SEE SHEET 311

SEE SHEET 321

SEE SHEET 312

SEE SHEET 312

SEE SHEET 313

SEE SHEET 313

SEE SHEET 313

<p>NEW JERSEY DEPARTMENT OF THE TREASURY DIVISION OF TAXATION APPROVED AS A TAX MAP PURSUANT TO THE AUTHORITY OF N.J.S.A. 54:1-15 AND N.J.S.A. 54:50-1 FOR THE DIRECTOR, DIVISION OF TAXATION</p> <p>SIGNED BY SUE DAVIDSON, CTA SUPERVISING FIELD REP</p> <p>DATED AUGUST 14, 2014 SERIAL # 1043</p>	<p><b>TAX MAP</b> <b>TOWNSHIP OF HAMILTON</b> MERCER COUNTY, NEW JERSEY SCALE 1" = 200' APRIL, 1996 <b>MICHAEL GUERRIERO, P.L.S.</b> T &amp; M ASSOCIATES 11 TINDALL ROAD, MIDDLETOWN TOWNSHIP NEW JERSEY, 07748 *TO SHOW CONDITIONS AS OF JULY 14, 2014*</p>
---	---