

PLOTTED: 06/13/96

Base Point: 0.0

DCA Rotation: 0°00'00"

REVISIONS		
DATE	NAME	LIC. No.
05/2017	VINCENT J. RIGELON, JR.	33111

SEE SHEET 301

SEE SHEET 291.02

SEE SHEET 291.02

SEE SHEET 291.03


SEE SHEET 291

FRANK RICHARDSON ROAD

LEGEND

- 1515 EXISTING BLOCK NUMBER
- 15-3 FORMER BLOCK NUMBER
- 432 FORMER LOT NUMBER
- STATE BOUNDARY
- MUNICIPAL BOUNDARY
- COUNTY BOUNDARY
- ASSESSED AREA LIMIT LINE

ROBBINSVILLE TOWNSHIP
MERCER COUNTY

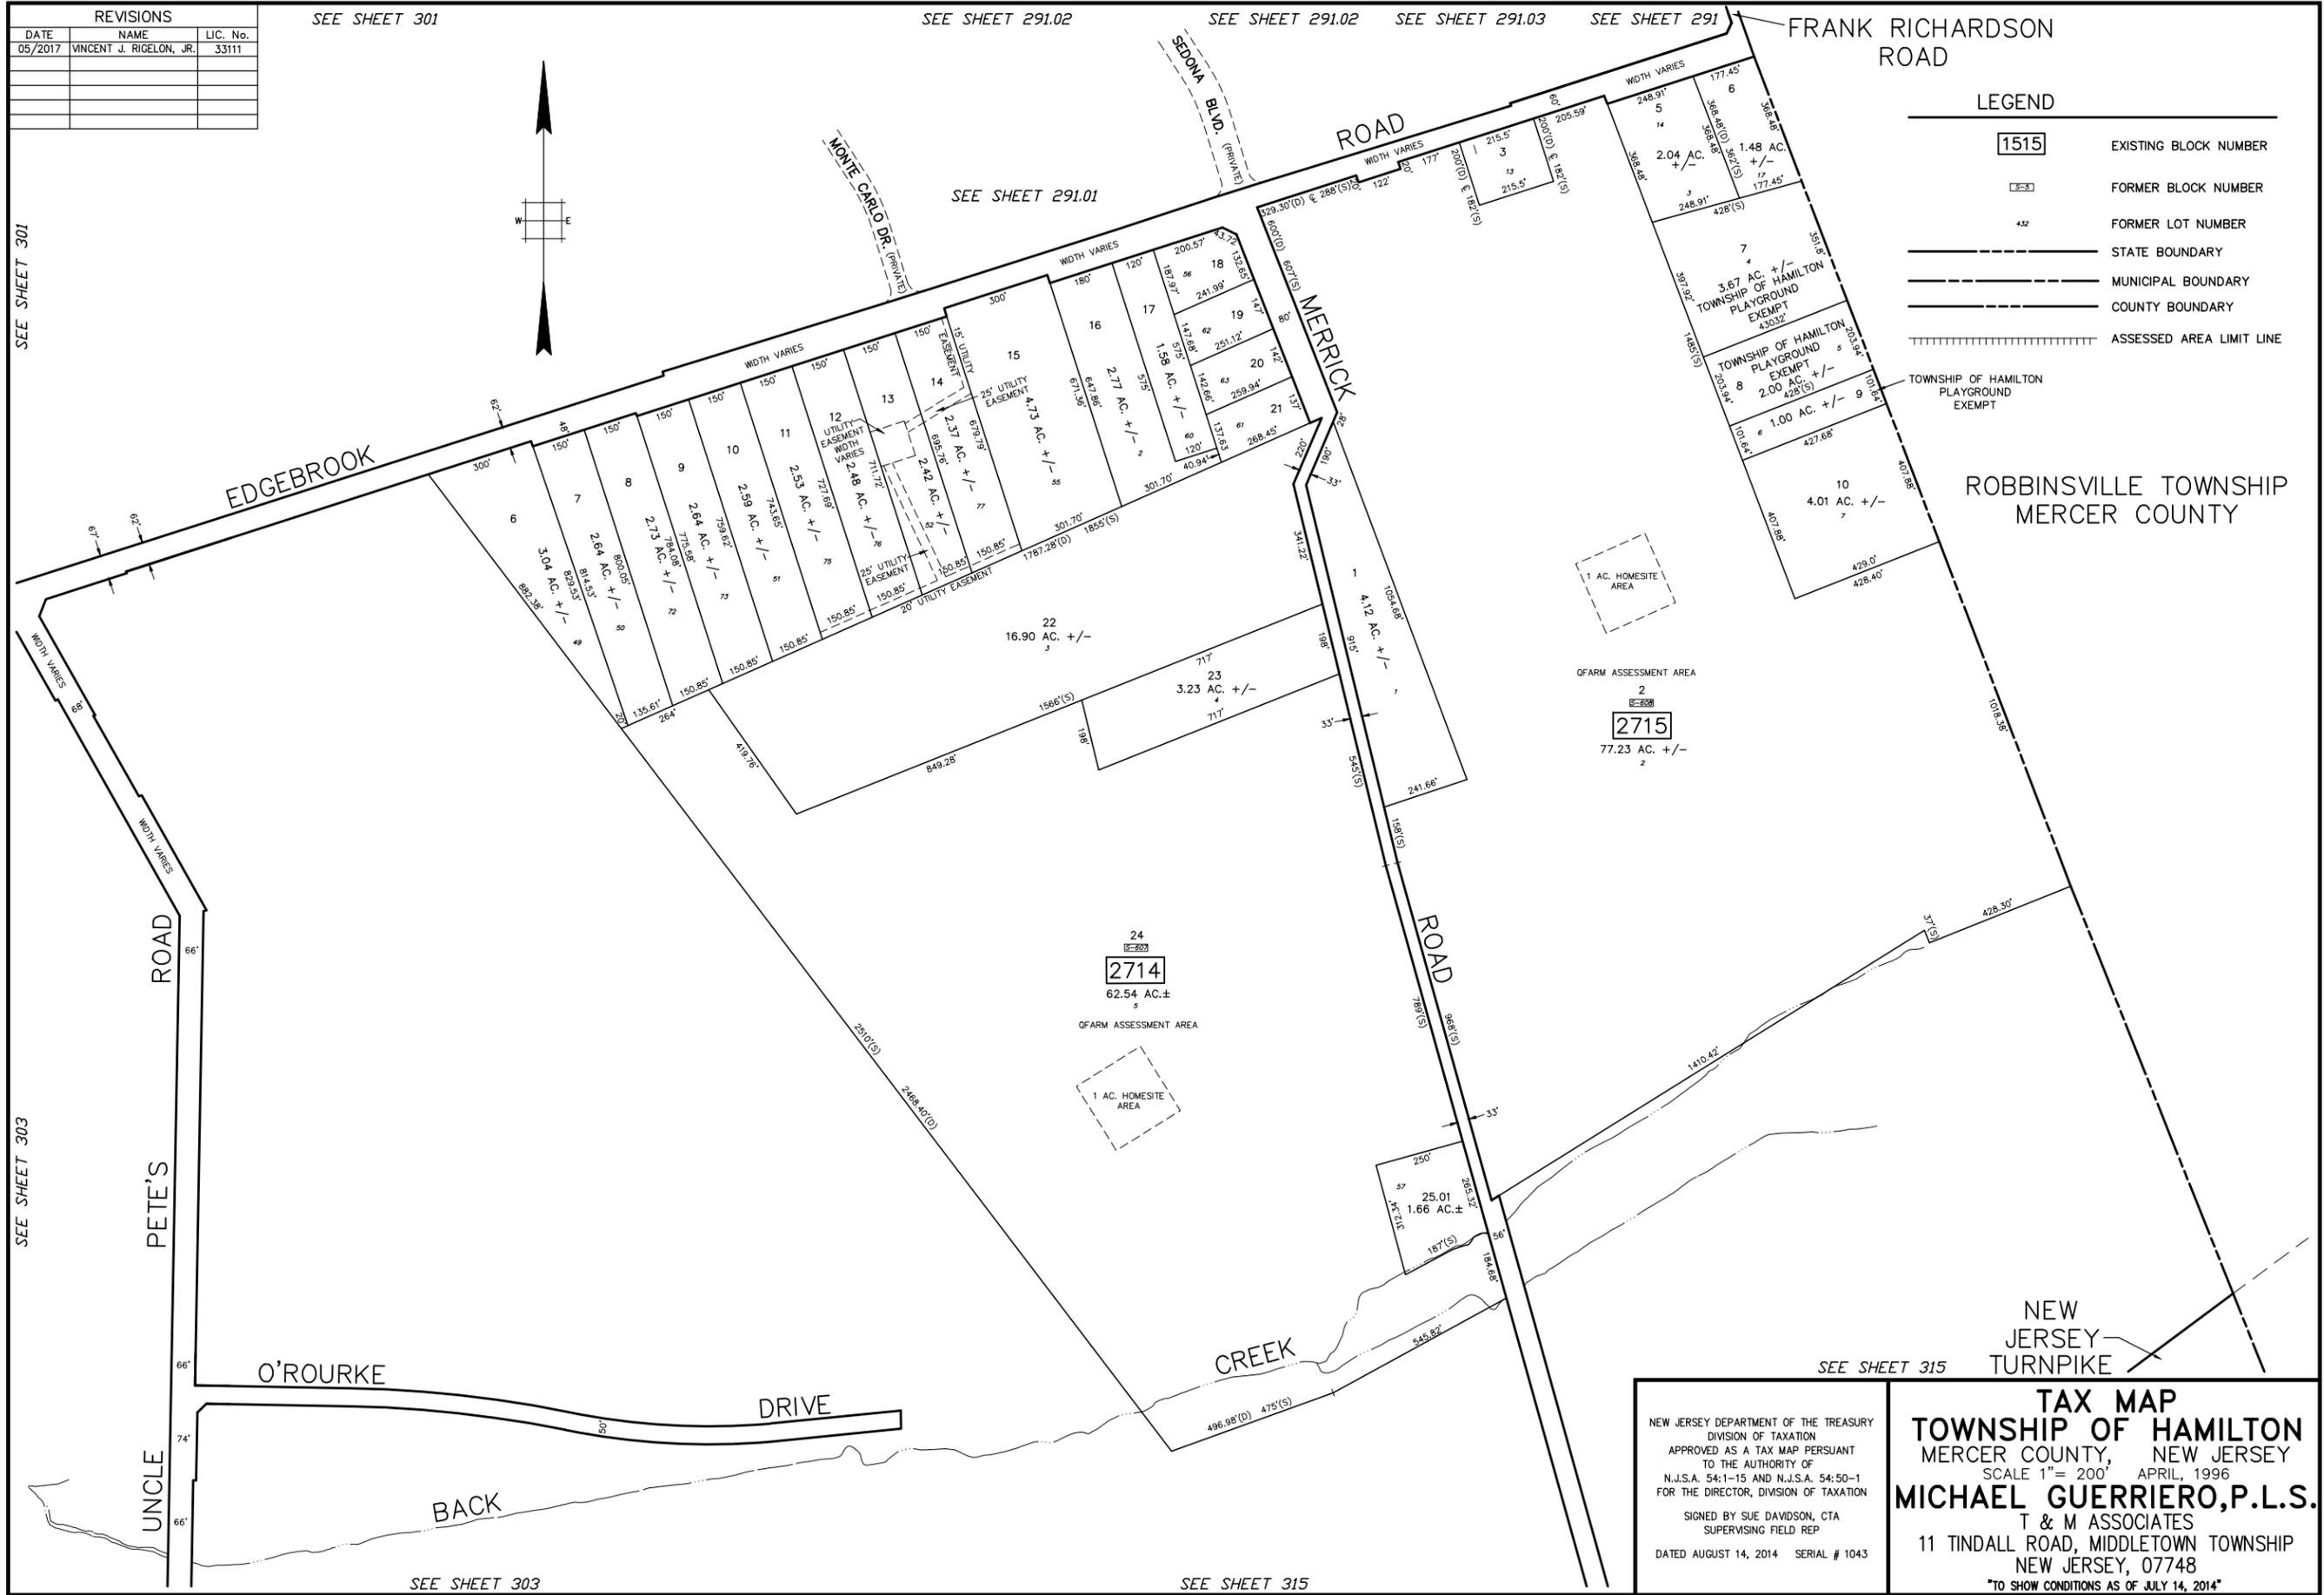

SEE SHEET 301

SEE SHEET 303

SEE SHEET 303

SEE SHEET 315

SEE SHEET 315

NEW JERSEY DEPARTMENT OF THE TREASURY
DIVISION OF TAXATION
APPROVED AS A TAX MAP PURSUANT
TO THE AUTHORITY OF
N.J.S.A. 54-1-15 AND N.J.S.A. 54-50-1
FOR THE DIRECTOR, DIVISION OF TAXATION

SIGNED BY SUE DAVIDSON, CTA
SUPERVISING FIELD REP

DATED AUGUST 14, 2014 SERIAL # 1043

TAX MAP
TOWNSHIP OF HAMILTON
MERCER COUNTY, NEW JERSEY
SCALE 1" = 200' APRIL, 1996
MICHAEL GUERRIERO, P.L.S.
T & M ASSOCIATES
11 TINDALL ROAD, MIDDLETOWN TOWNSHIP
NEW JERSEY, 07748
TO SHOW CONDITIONS AS OF JULY 14, 2014

NEW JERSEY TURNPIKE