



REVISIONS		
DATE	NAME	LIC. No.
11/2024	VINCENT J. RIGELON, JR.	33111

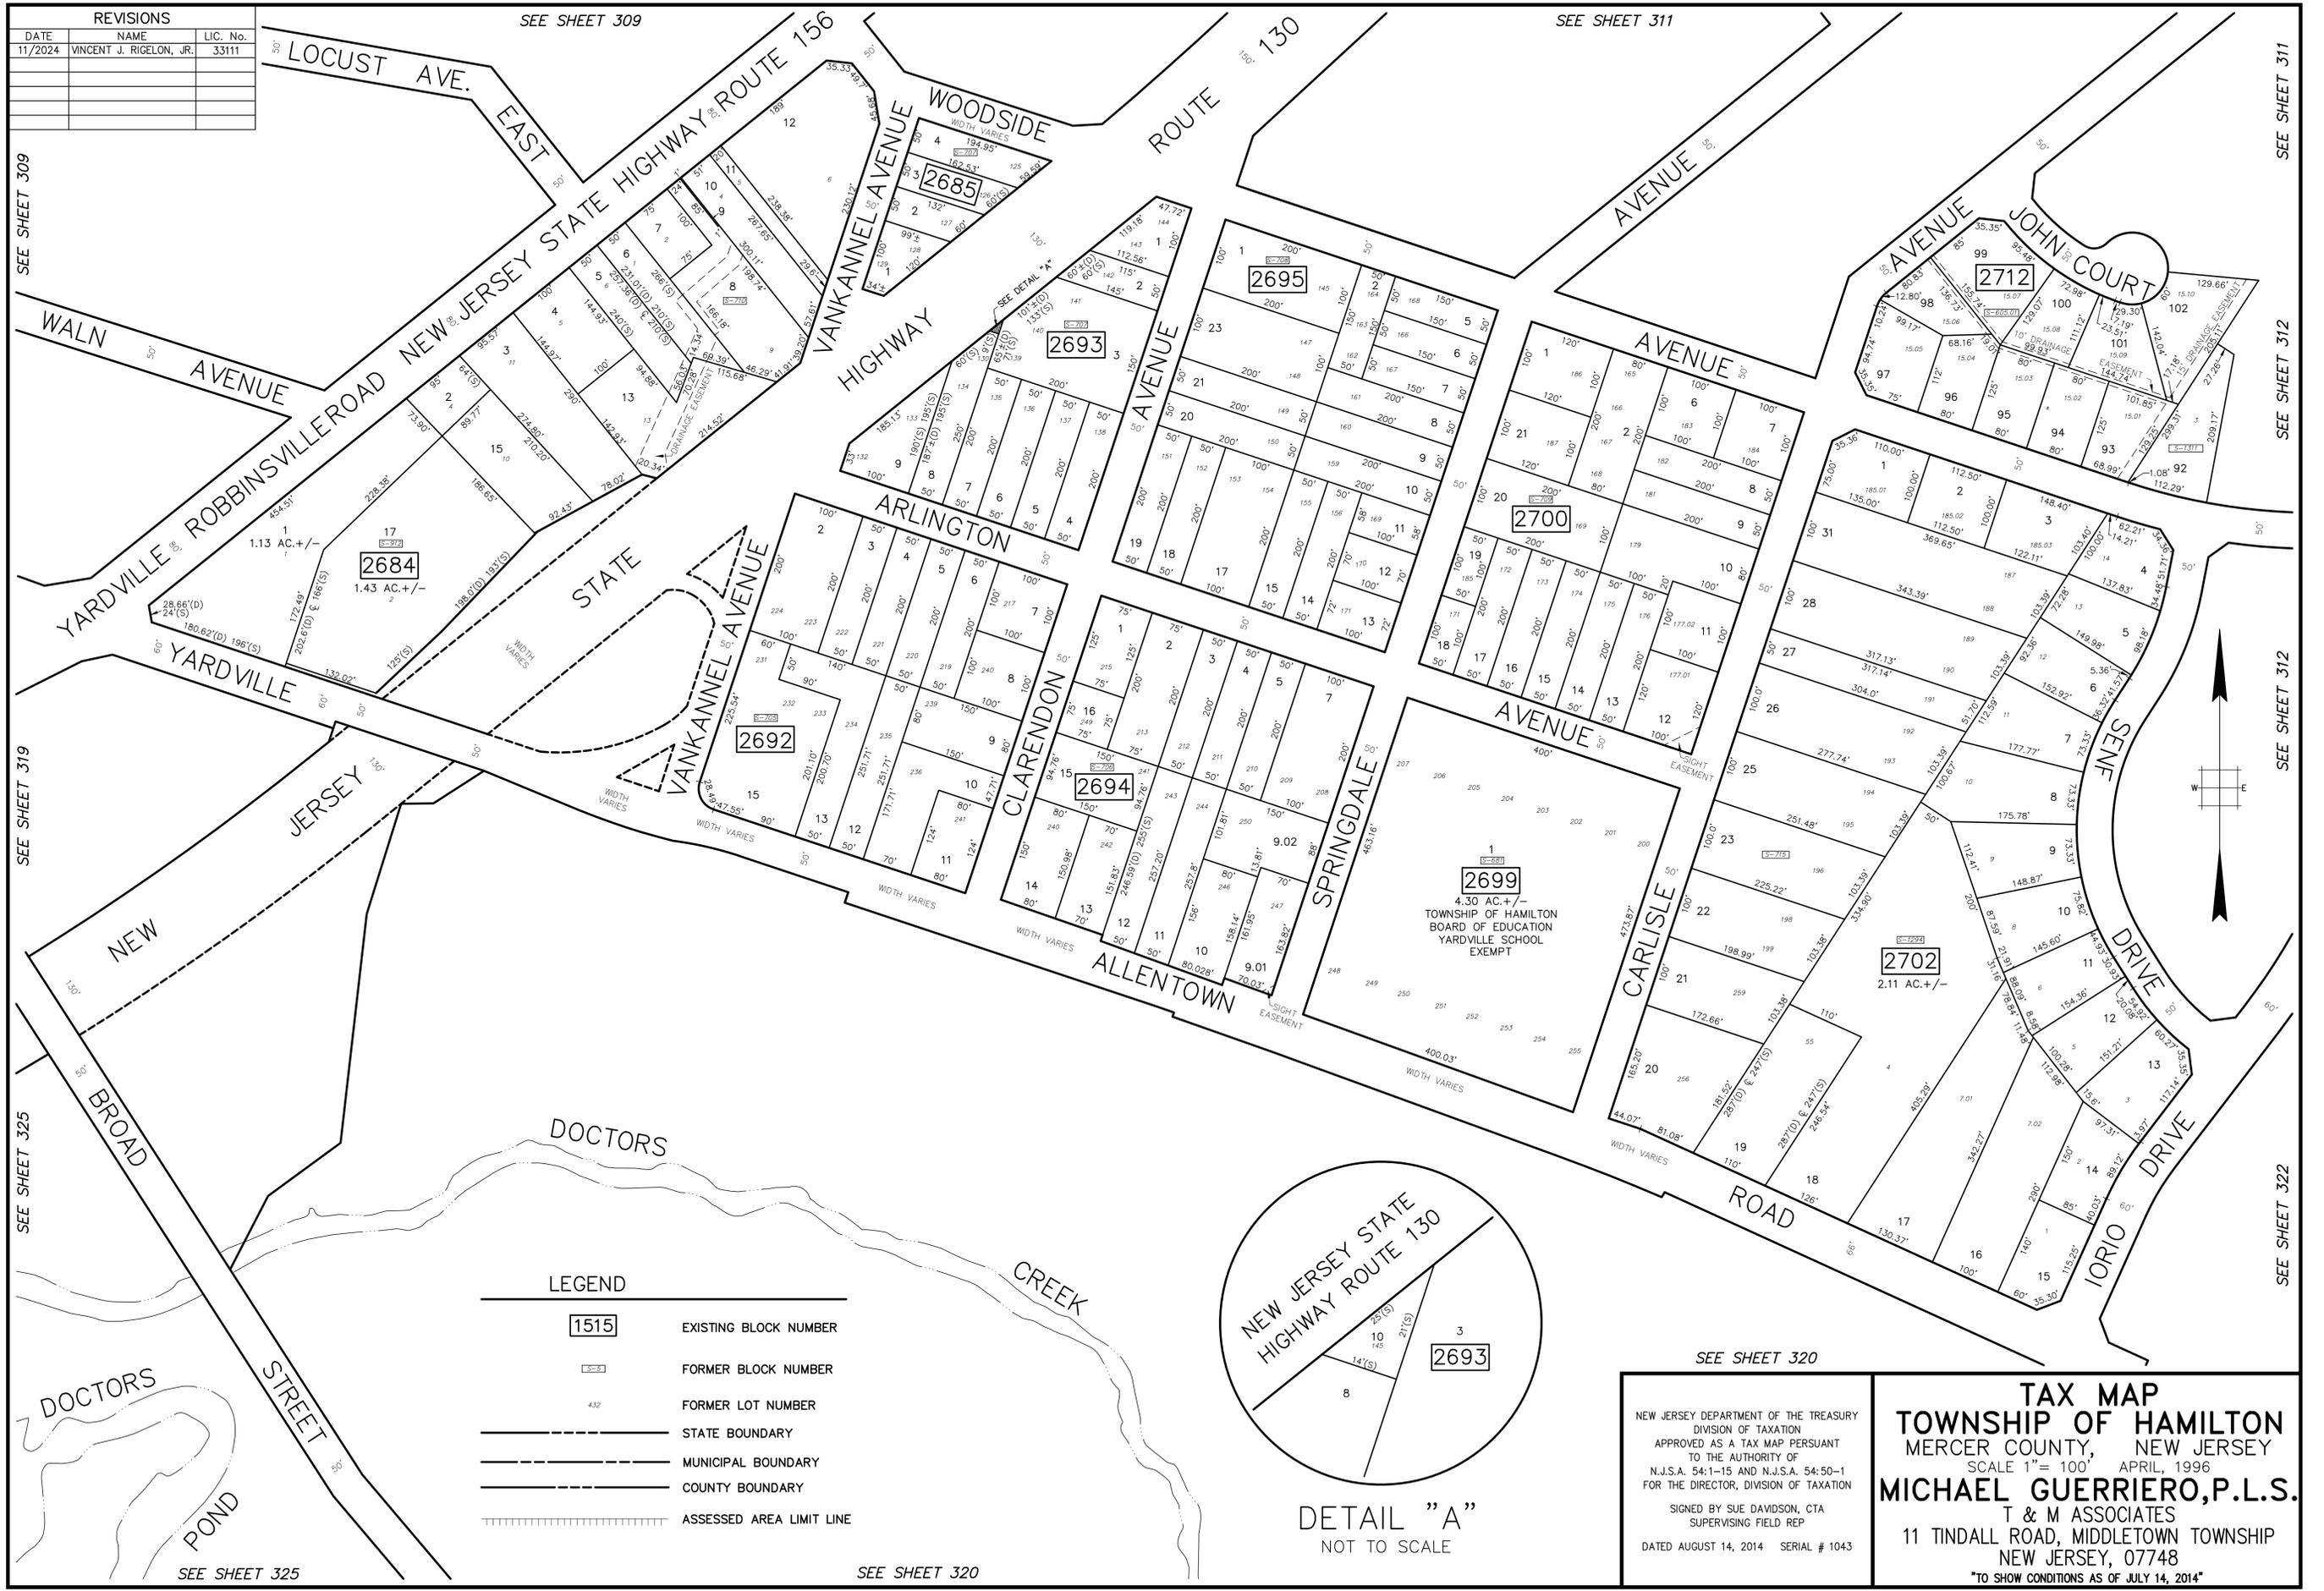

**LEGEND**

<span style="border: 1px solid black; padding: 2px;">1515</span>	EXISTING BLOCK NUMBER
<span style="border: 1px dashed black; padding: 2px;">1515</span>	FORMER BLOCK NUMBER
432	FORMER LOT NUMBER
---	STATE BOUNDARY
- - - -	MUNICIPAL BOUNDARY
=====	COUNTY BOUNDARY
	ASSESSED AREA LIMIT LINE

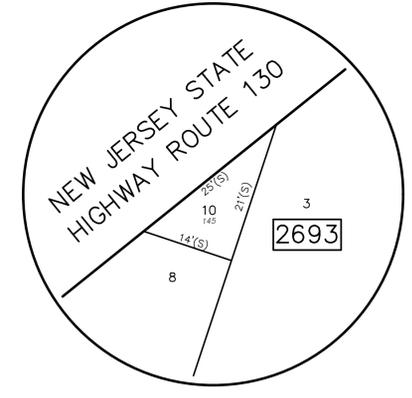

SEE SHEET 320

NEW JERSEY DEPARTMENT OF THE TREASURY  
DIVISION OF TAXATION  
APPROVED AS A TAX MAP PURSUANT  
TO THE AUTHORITY OF  
N.J.S.A. 54-1-15 AND N.J.S.A. 54:50-1  
FOR THE DIRECTOR, DIVISION OF TAXATION

SIGNED BY SUE DAVIDSON, CTA  
SUPERVISING FIELD REP

DATED AUGUST 14, 2014 SERIAL # 1043

**TAX MAP**  
**TOWNSHIP OF HAMILTON**  
MERCER COUNTY, NEW JERSEY  
SCALE 1" = 100' APRIL, 1996  
**MICHAEL GUERRIERO, P.L.S.**  
T & M ASSOCIATES  
11 TINDALL ROAD, MIDDLETOWN TOWNSHIP  
NEW JERSEY, 07748  
\*TO SHOW CONDITIONS AS OF JULY 14, 2014\*

SEE SHEET 309

SEE SHEET 319

SEE SHEET 325

SEE SHEET 325

SEE SHEET 320

SEE SHEET 311

SEE SHEET 311

SEE SHEET 312

SEE SHEET 312

SEE SHEET 322