


REVISIONS		
DATE	NAME	LIC. No.

SEE SHEET 325

SEE SHEET 325

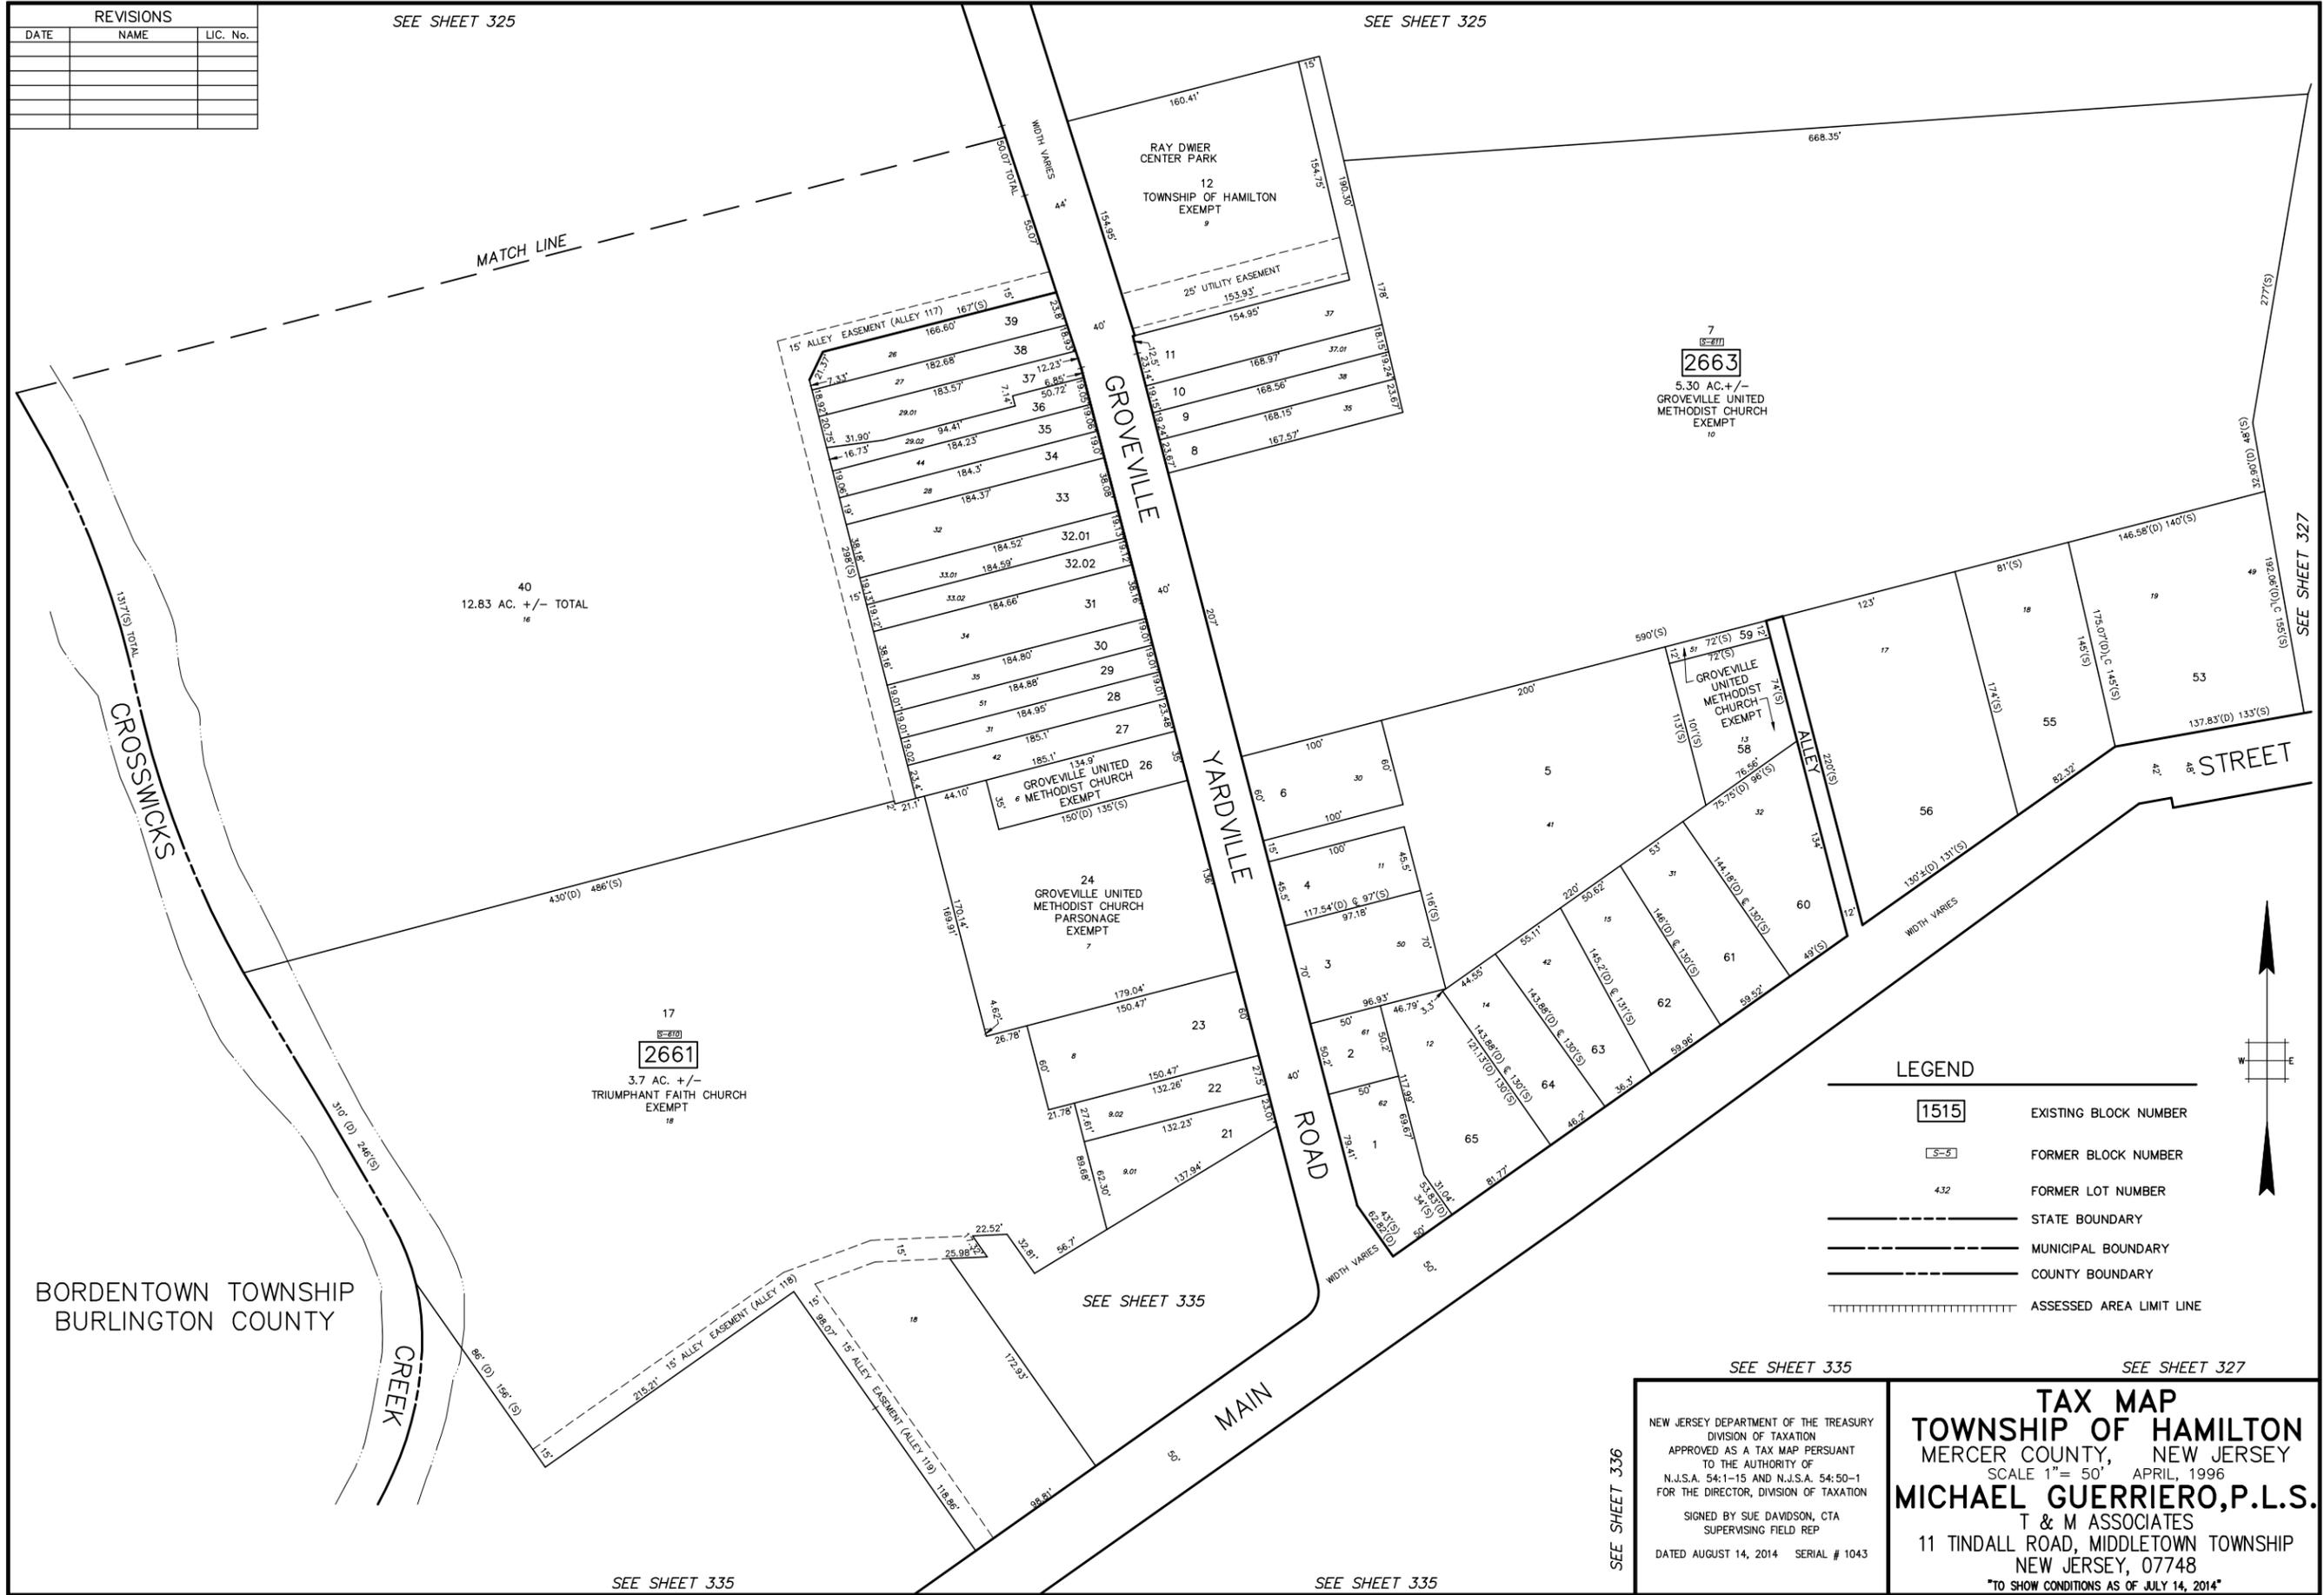


7
2663
 5.30 AC. +/-
 GROVEVILLE UNITED
 METHODIST CHURCH
 EXEMPT

17
2661
 3.7 AC. +/-
 TRIUMPHANT FAITH CHURCH
 EXEMPT

40
 12.83 AC. +/- TOTAL

LEGEND

- 1515 EXISTING BLOCK NUMBER
- 5-9 FORMER BLOCK NUMBER
- 432 FORMER LOT NUMBER
- STATE BOUNDARY
- - - MUNICIPAL BOUNDARY
- COUNTY BOUNDARY
- ||||| ASSESSED AREA LIMIT LINE

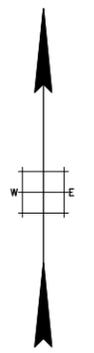

BORDENTOWN TOWNSHIP
BURLINGTON COUNTY

SEE SHEET 335

SEE SHEET 327

NEW JERSEY DEPARTMENT OF THE TREASURY
 DIVISION OF TAXATION
 APPROVED AS A TAX MAP PURSUANT
 TO THE AUTHORITY OF
 N.J.S.A. 54:1-15 AND N.J.S.A. 54:50-1
 FOR THE DIRECTOR, DIVISION OF TAXATION
 SIGNED BY SUE DAVIDSON, CTA
 SUPERVISING FIELD REP
 DATED AUGUST 14, 2014 SERIAL # 1043

TAX MAP
TOWNSHIP OF HAMILTON
 MERCER COUNTY, NEW JERSEY
 SCALE 1" = 50' APRIL, 1996
MICHAEL GUERRIERO, P.L.S.
 T & M ASSOCIATES
 11 TINDALL ROAD, MIDDLETOWN TOWNSHIP
 NEW JERSEY, 07748
 TO SHOW CONDITIONS AS OF JULY 14, 2014