

PLOTTED: 04/01/96


BASE INFO - DCA Rotation: 000000 Base Point: 0,0

REVISIONS		
DATE	NAME	LIC. No.

SEE SHEET 146

SEE SHEET 147

SEE SHEET 147

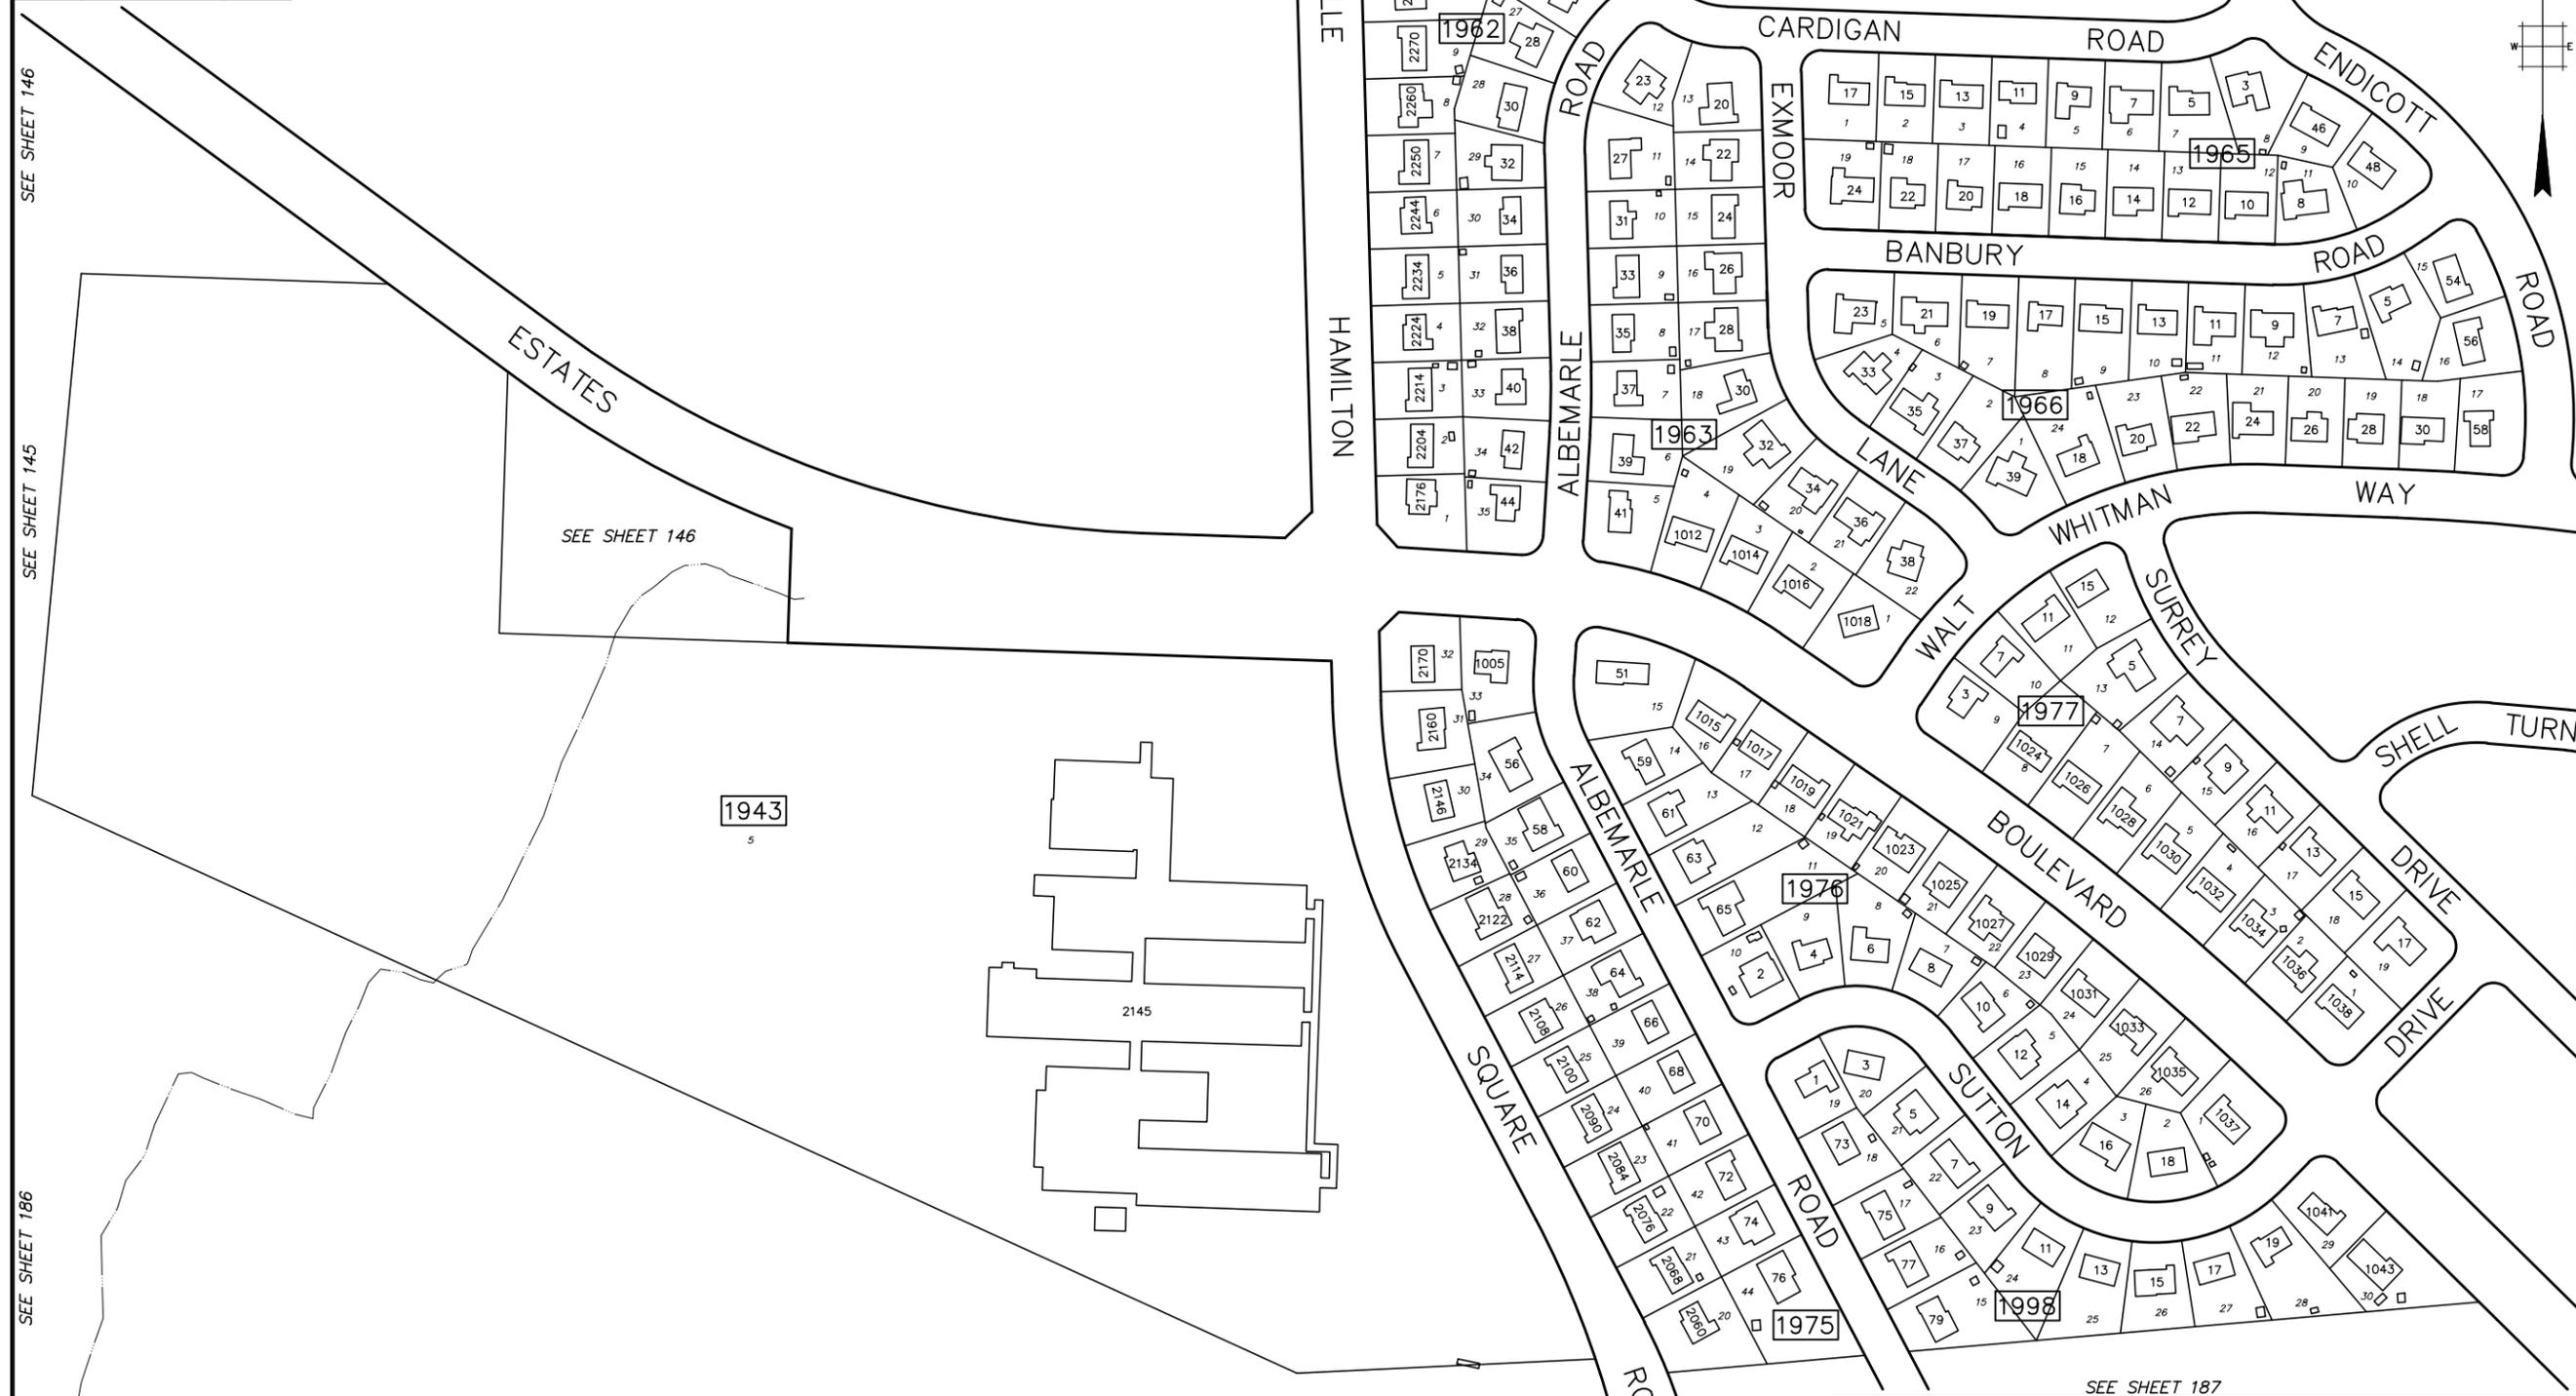

SEE SHEET 146

SEE SHEET 145

SEE SHEET 186



SEE SHEET 151

SEE SHEET 151

KLOCKNER ROAD

SEE SHEET 186

SEE SHEET 186

SEE SHEET 187

HOUSE NUMBER PLAN	
TOWNSHIP OF HAMILTON MERCER COUNTY, NEW JERSEY	
T & M ASSOCIATES 11 TINDALL ROAD, MIDDLETOWN TOWNSHIP NEW JERSEY, 07748	
SCALE 1" = 100'	APRIL, 1996