

PLOTTED: 03/27/96

BASE INFO - DCA Rotation: 000000 Base Point: 0,0

SEE SHEET 173

SEE SHEET 174


SEE SHEET 175

SEE SHEET 168

SEE SHEET 175

REVISIONS		
DATE	NAME	LIC. No.
12/2018	VINCENT J. RIGELON, JR.	33111


SEE SHEET 178

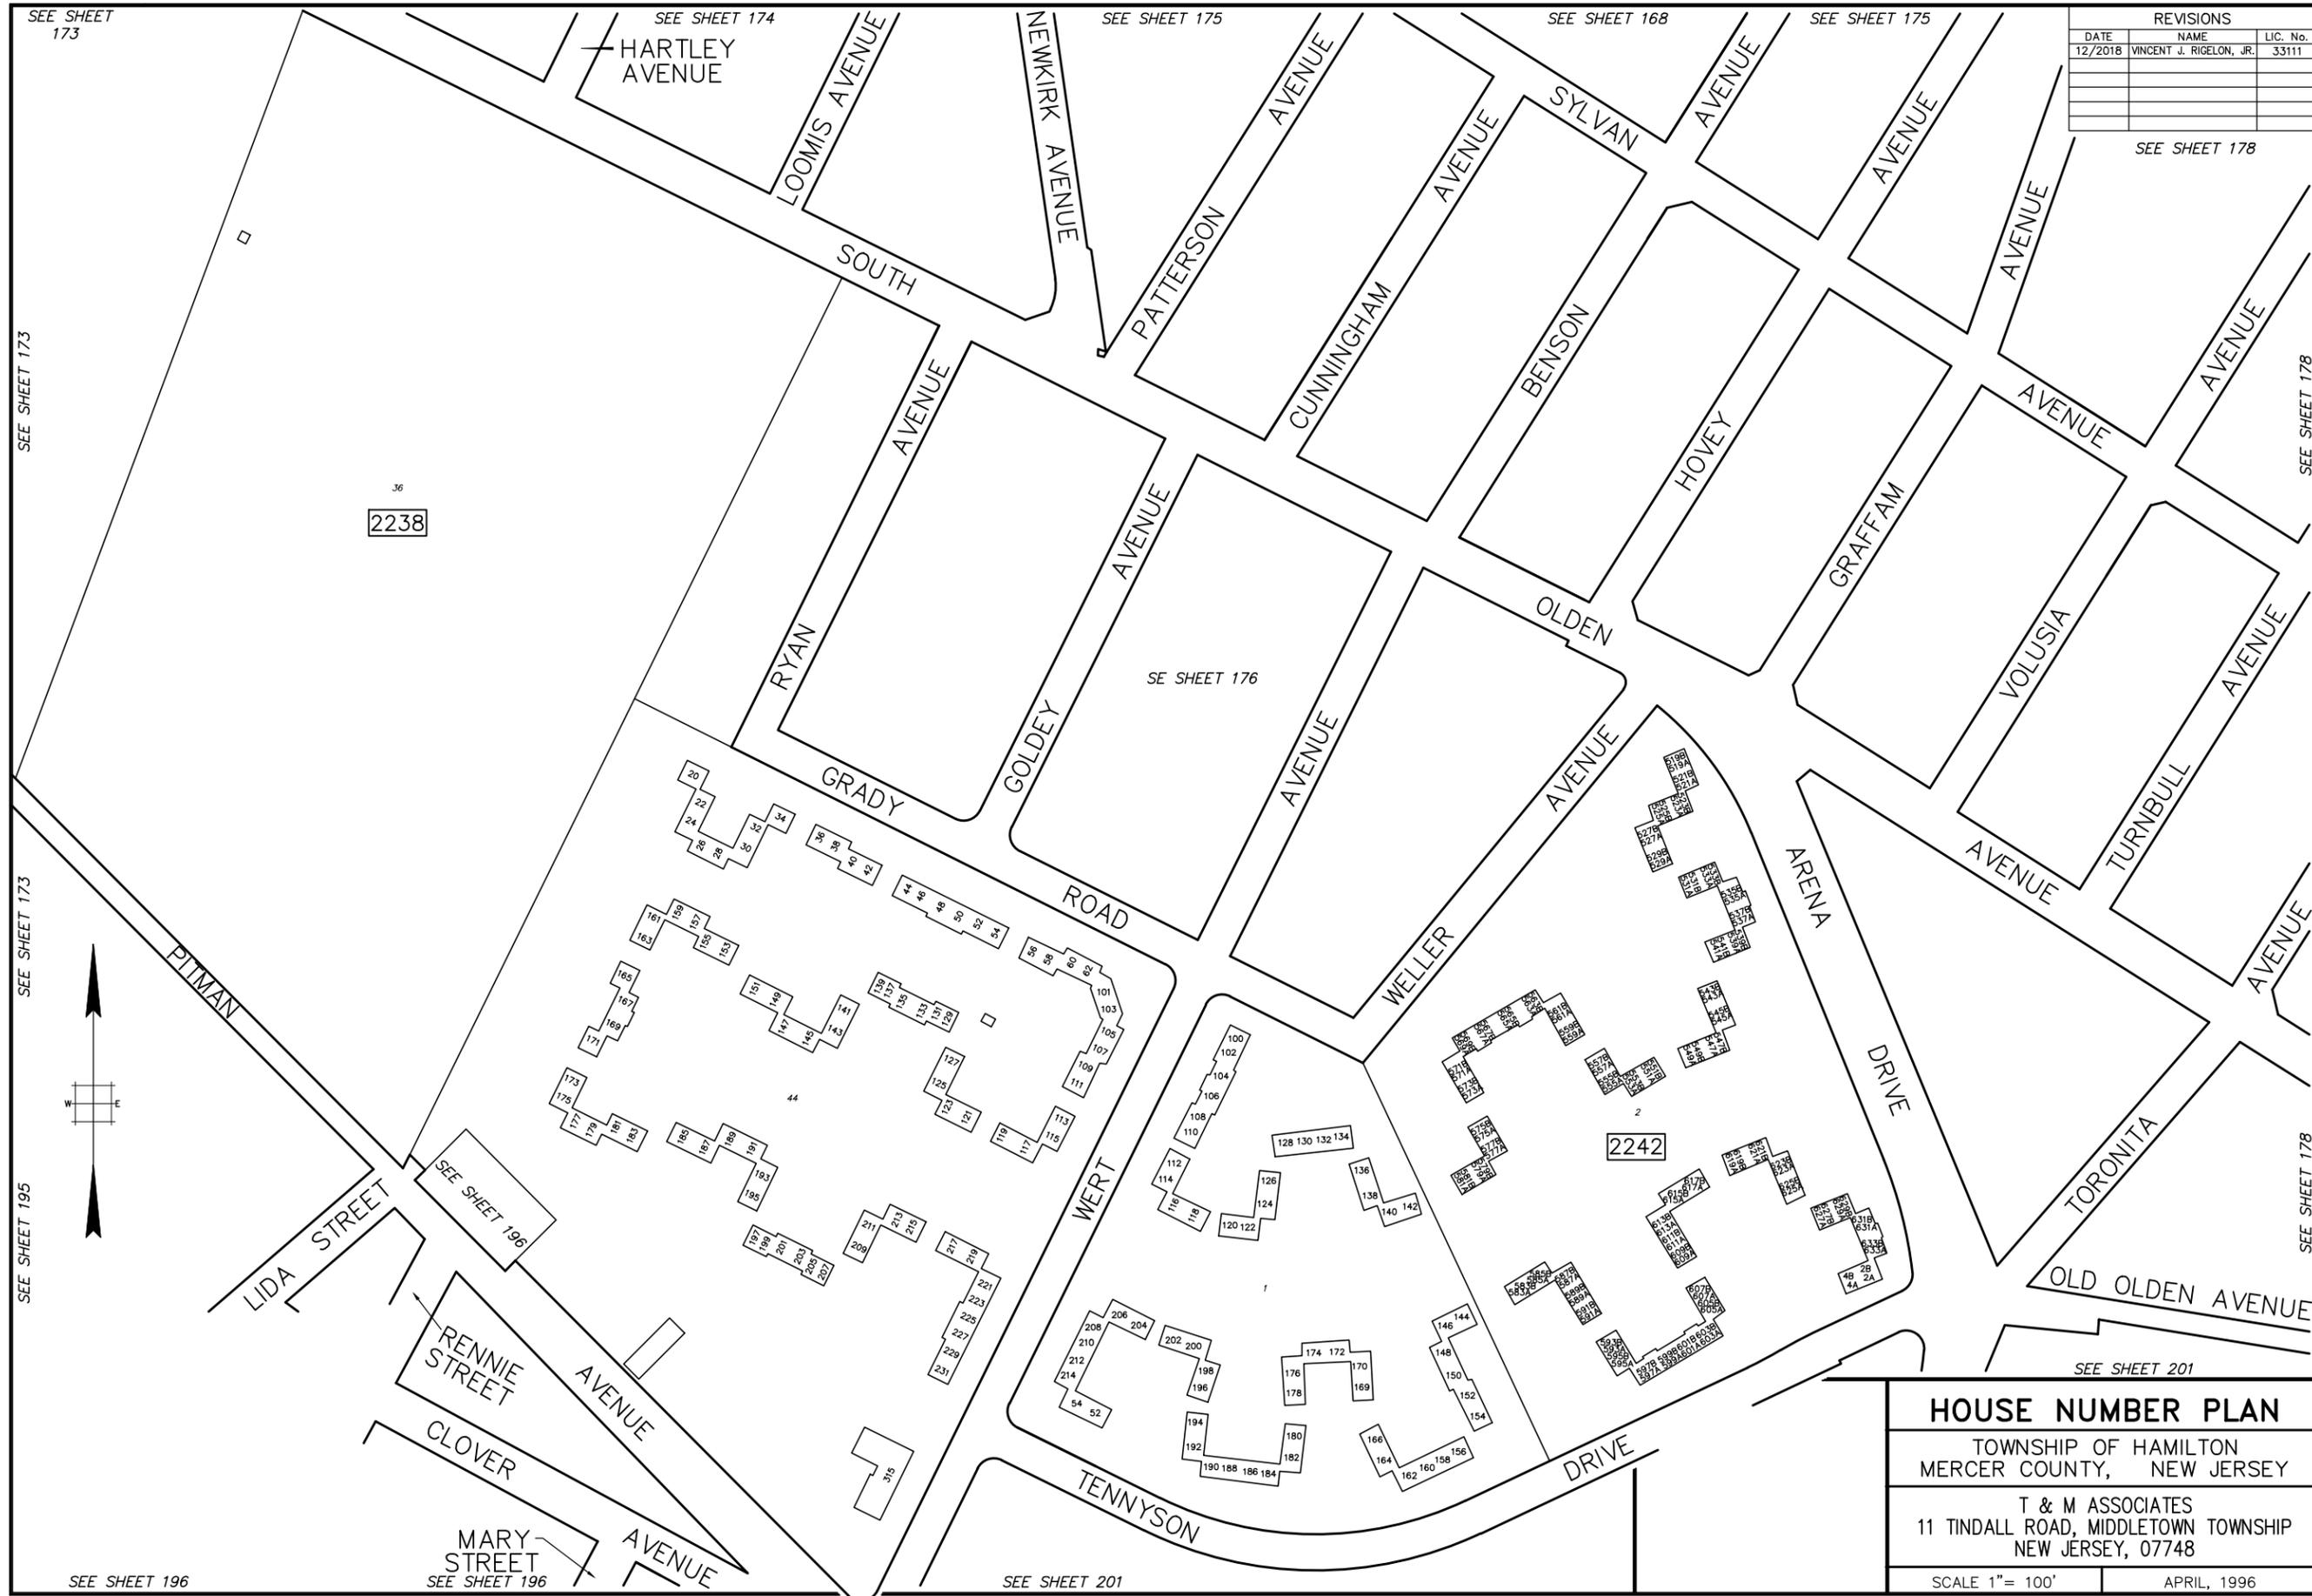

SEE SHEET 173

SEE SHEET 173

SEE SHEET 195

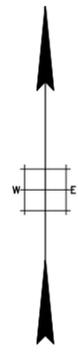

SEE SHEET 196

MARY STREET
SEE SHEET 196

SEE SHEET 201

SEE SHEET 178

SEE SHEET 178

SEE SHEET 201

HOUSE NUMBER PLAN	
TOWNSHIP OF HAMILTON MERCER COUNTY, NEW JERSEY	
T & M ASSOCIATES 11 TINDALL ROAD, MIDDLETOWN TOWNSHIP NEW JERSEY, 07748	
SCALE 1" = 100'	APRIL, 1996