


REVISIONS		
DATE	NAME	LIC. No.

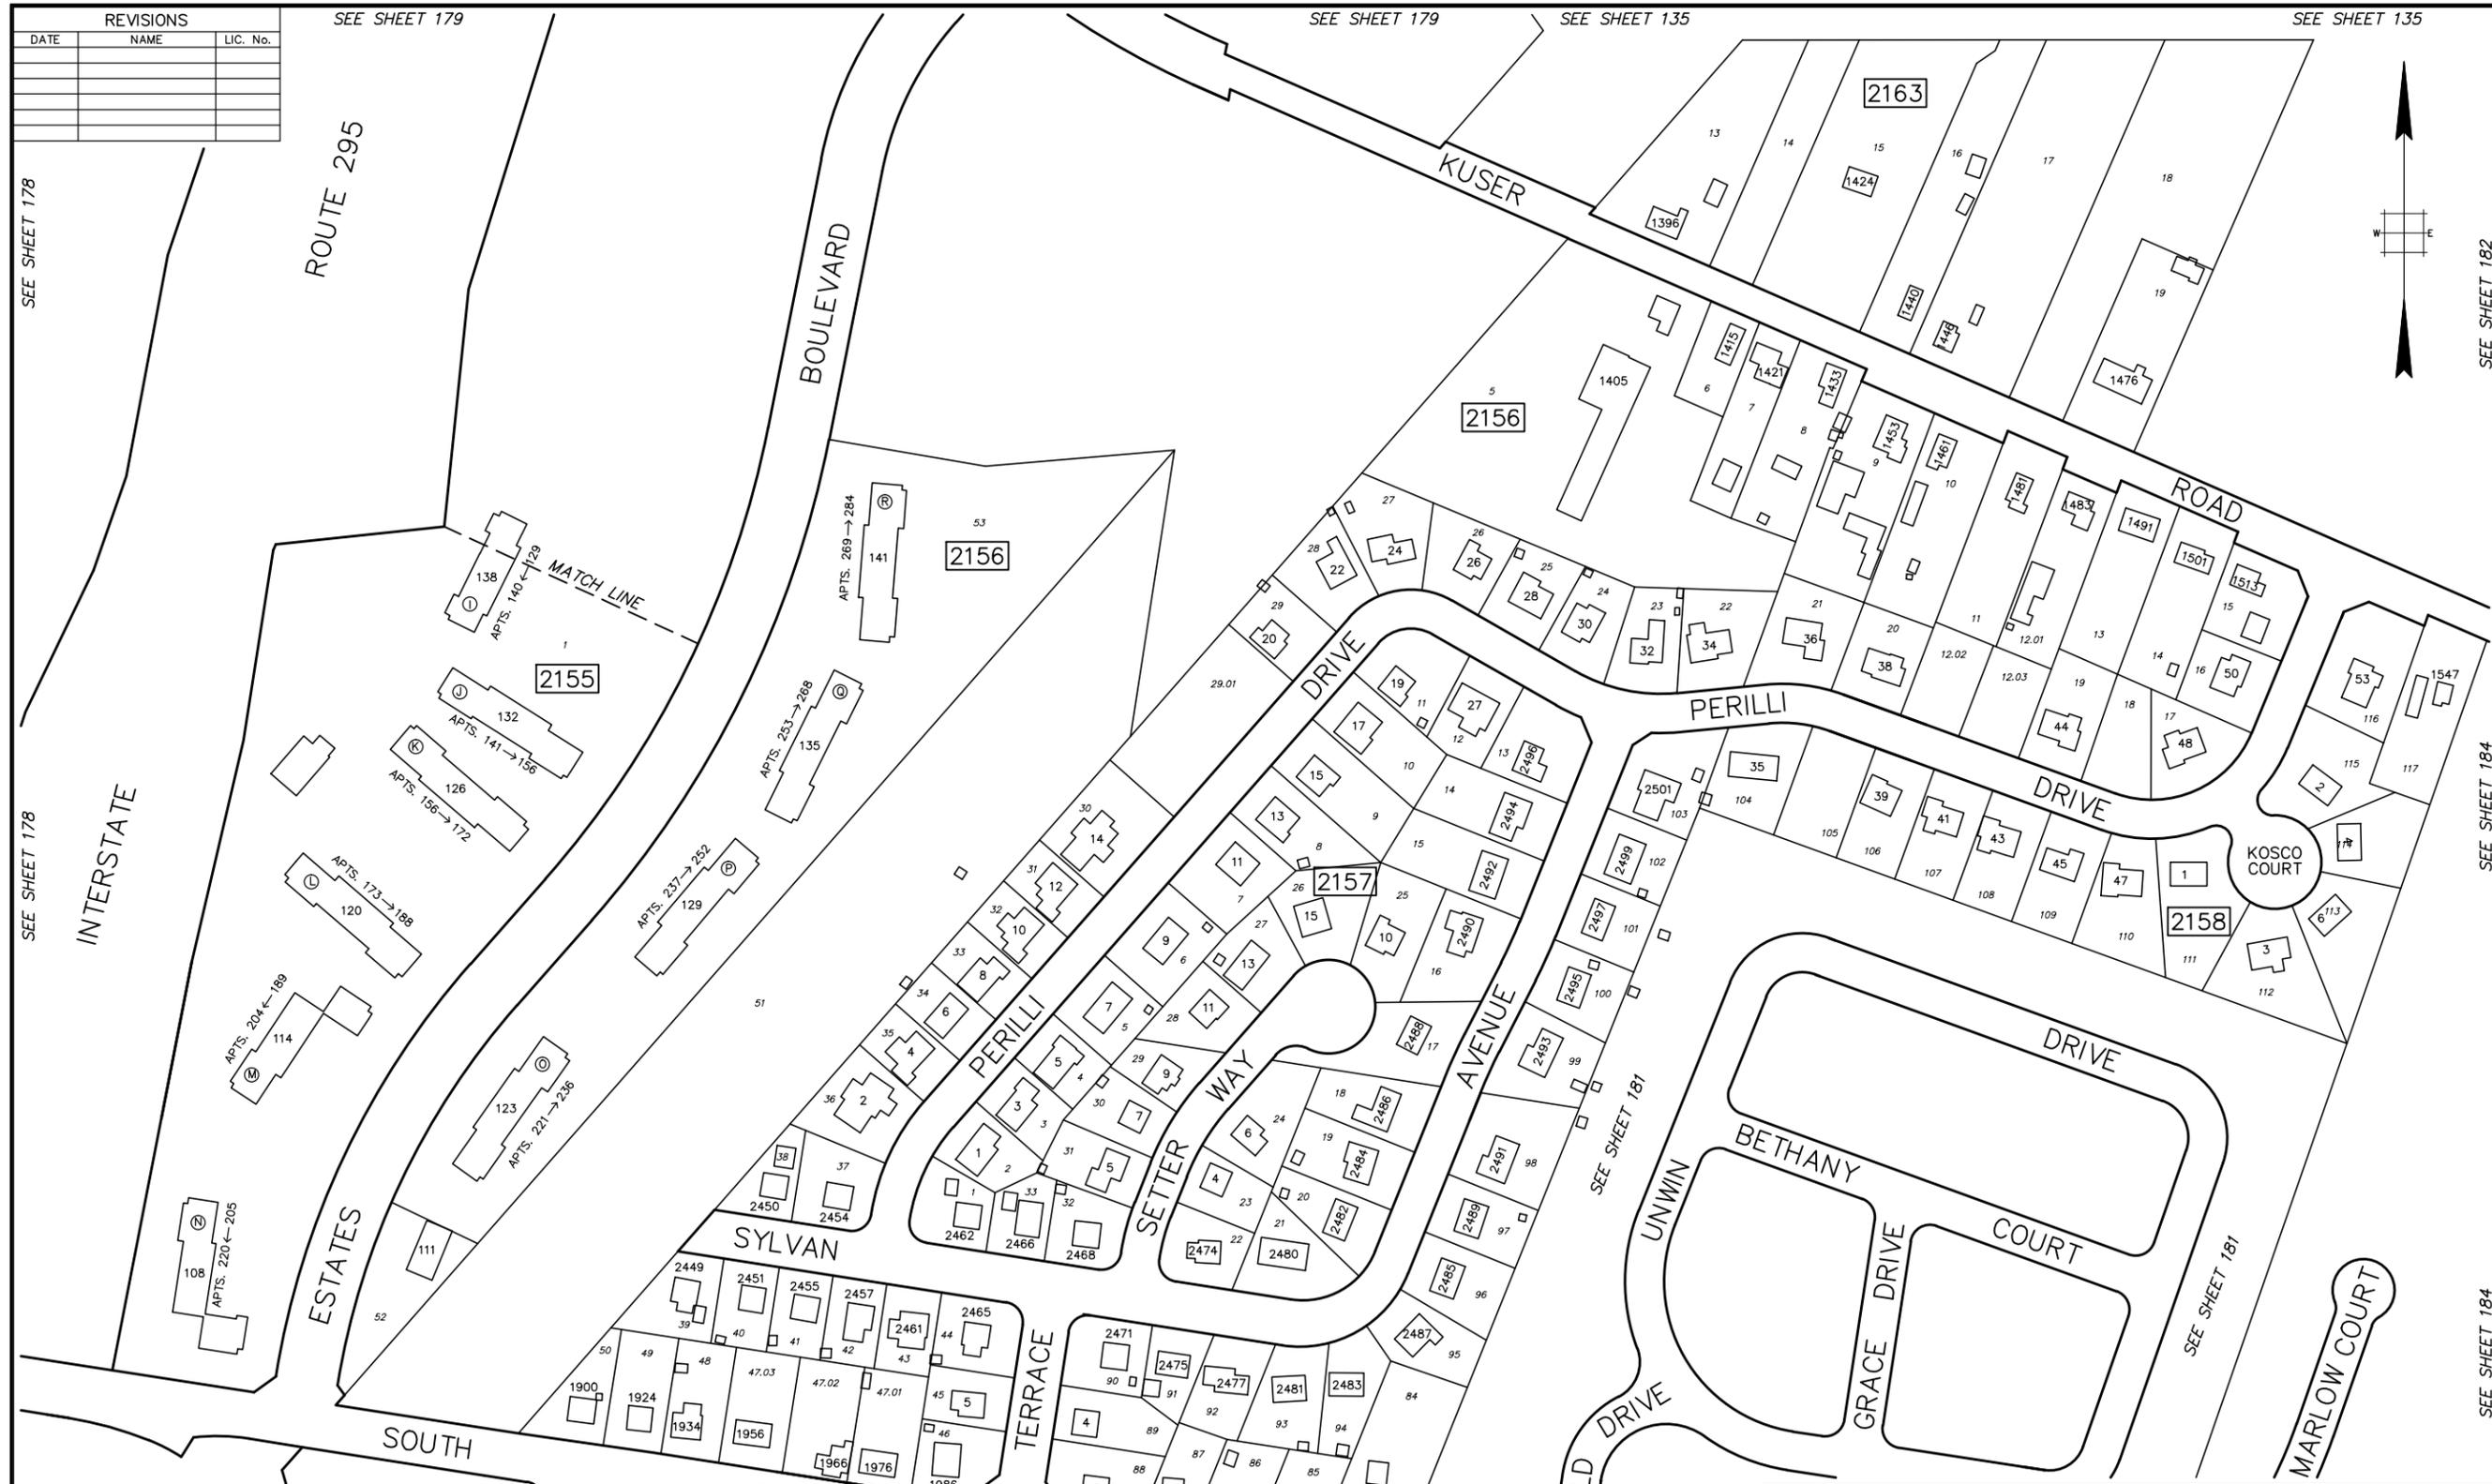

SEE SHEET 178
 INTERSTATE
 ROUTE 295
 SEE SHEET 202

SEE SHEET 179
 SEE SHEET 179
 SEE SHEET 135
 SEE SHEET 135
 SEE SHEET 178
 SEE SHEET 182
 SEE SHEET 184
 SEE SHEET 184
 SEE SHEET 184
 SEE SHEET 181
 SEE SHEET 181
 SEE SHEET 202
 SEE SHEET 203

HOUSE NUMBER PLAN	
TOWNSHIP OF HAMILTON MERCER COUNTY, NEW JERSEY	
T & M ASSOCIATES 11 TINDALL ROAD, MIDDLETOWN TOWNSHIP NEW JERSEY, 07748	
SCALE 1" = 100'	APRIL, 1996