

PLOTTED: 03/27/96

BASE INFO - DCA Rotation: 000000 Base Point: 0,0

REVISIONS		
DATE	NAME	LIC. No.
12/2015	VINCENT J. RIGELON, JR.	33111

SEE SHEET 188

SEE SHEET 188



SEE SHEET 189

SEE SHEET 192

SEE SHEET 192

SEE SHEET 192

SEE SHEET 190


SEE SHEET 190

SEE SHEET 214

SEE SHEET 214

SEE SHEET 214

SEE SHEET 215

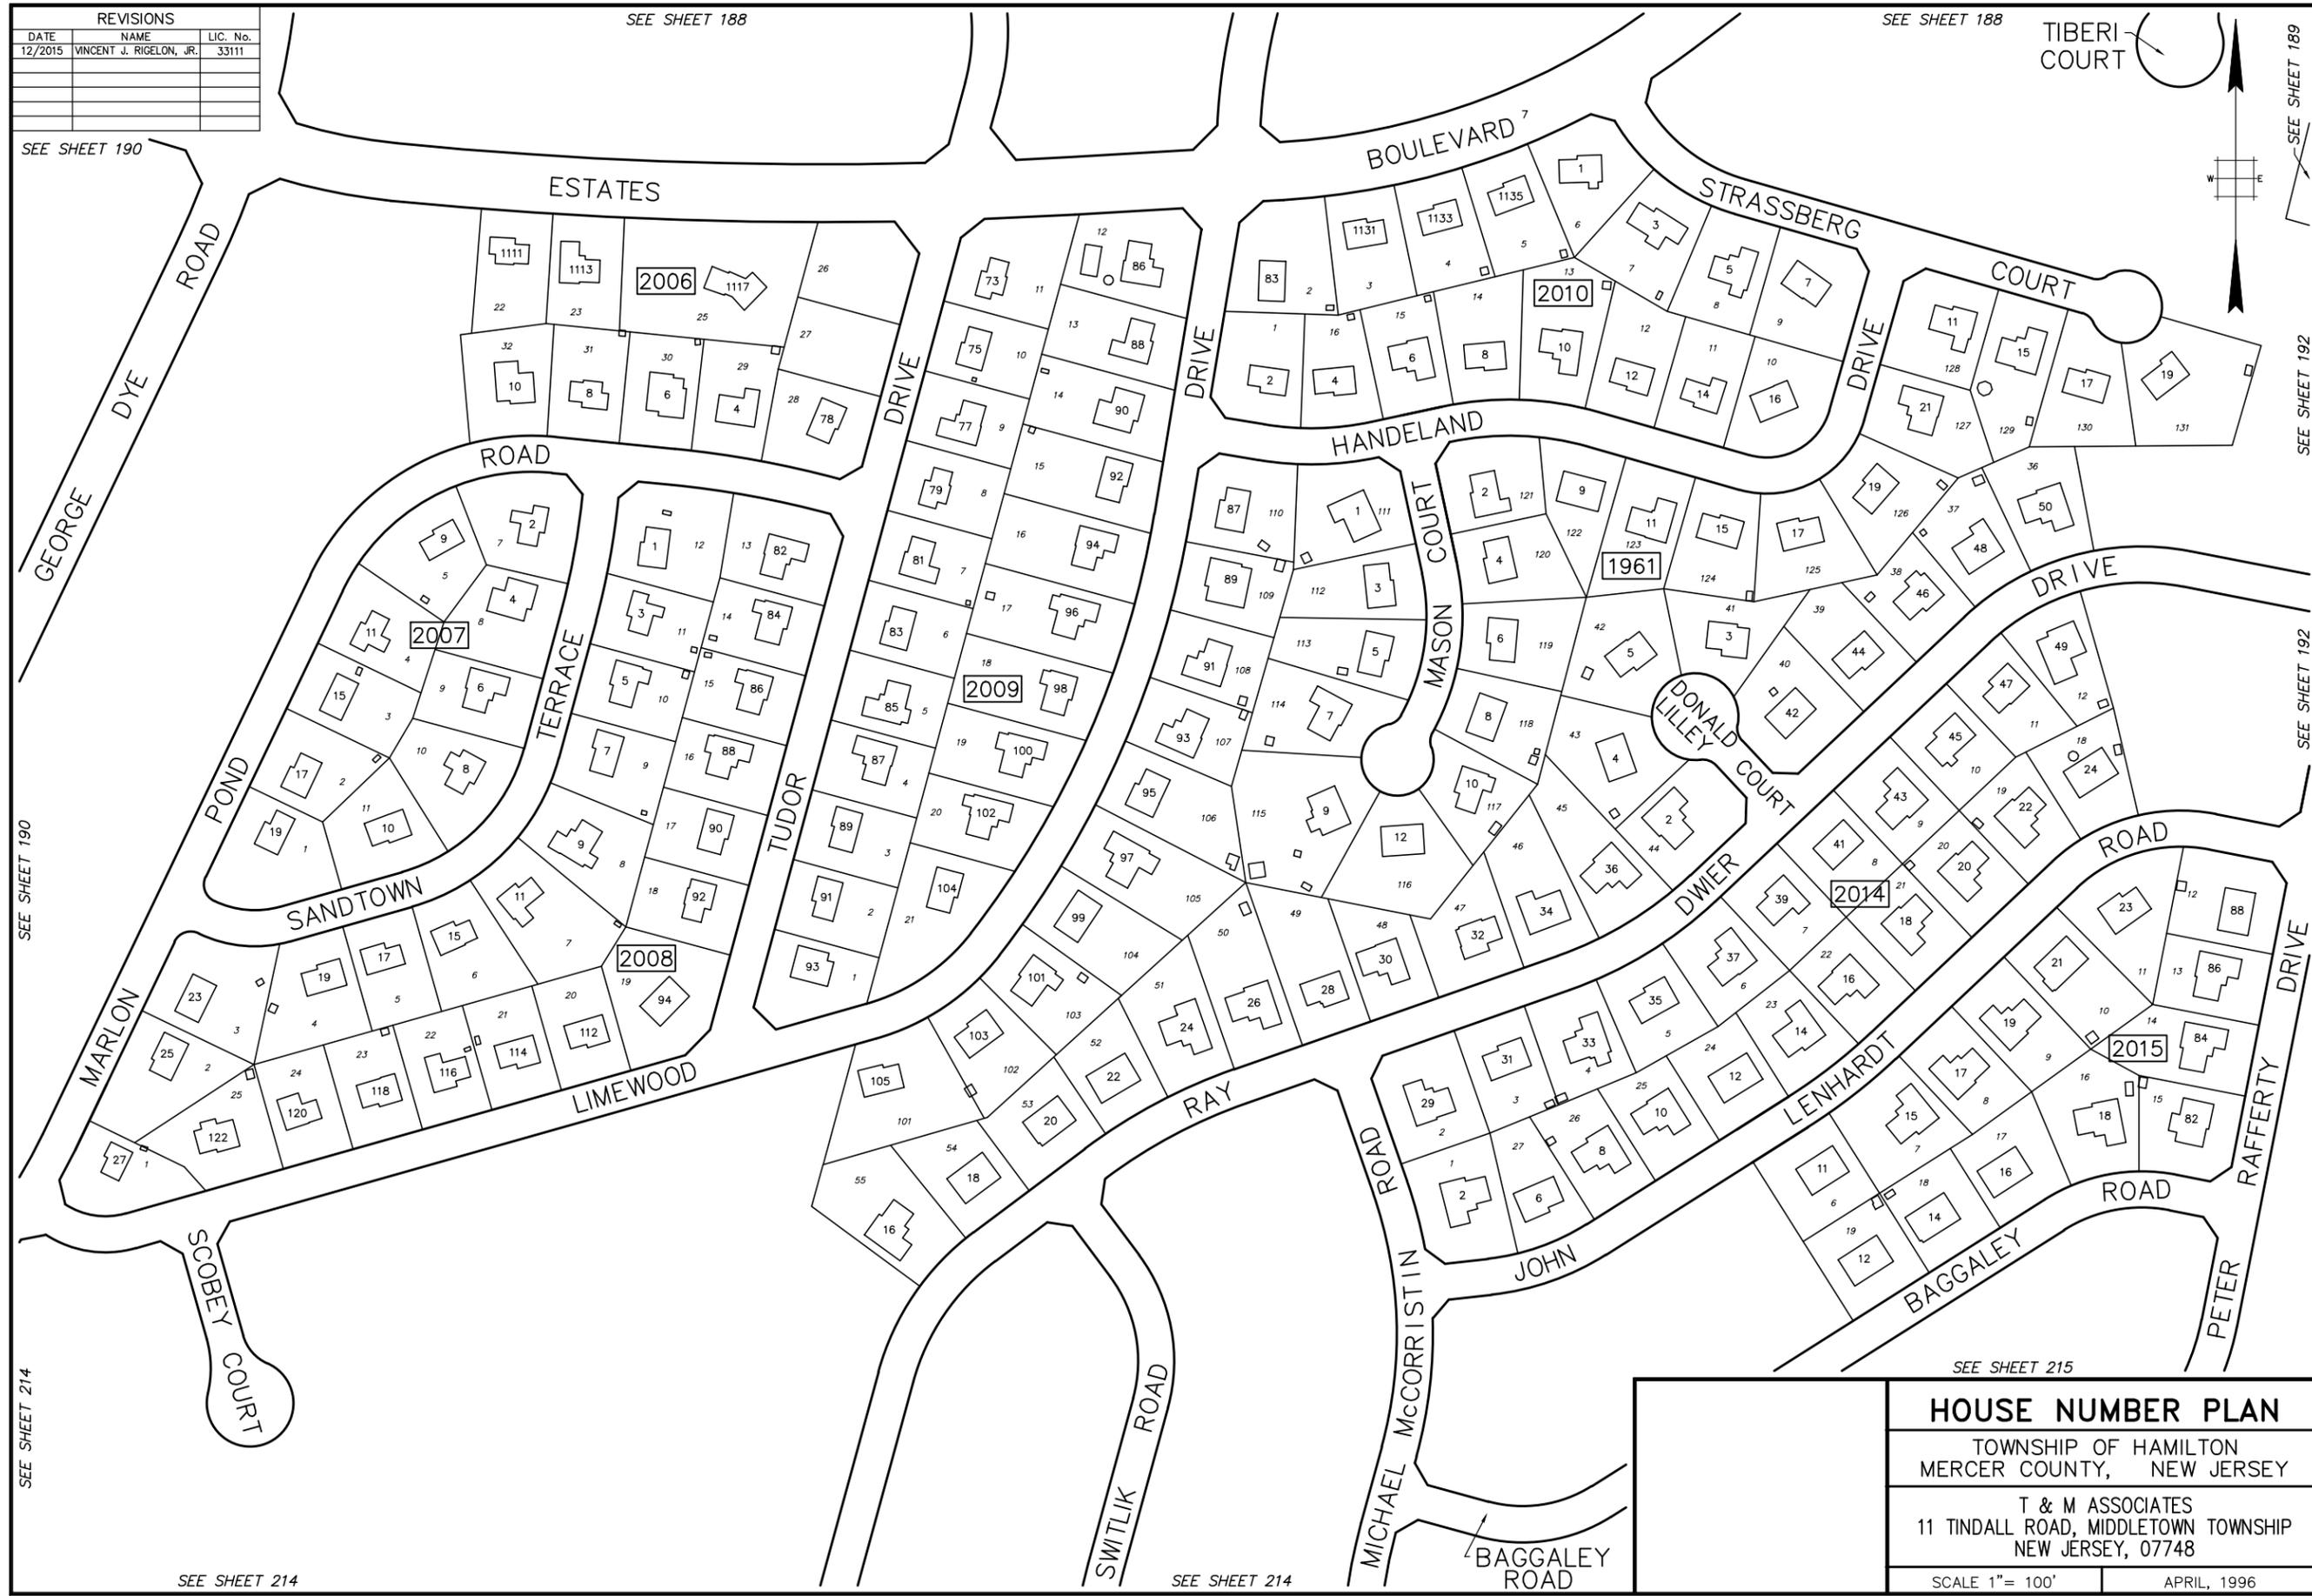

HOUSE NUMBER PLAN	
TOWNSHIP OF HAMILTON MERCER COUNTY, NEW JERSEY	
T & M ASSOCIATES 11 TINDALL ROAD, MIDDLETOWN TOWNSHIP NEW JERSEY, 07748	
SCALE 1" = 100'	APRIL, 1996