



PLOTTED: 03/27/96

BASE INFO - DCA Rotation: 000000 Base Point: 0,0

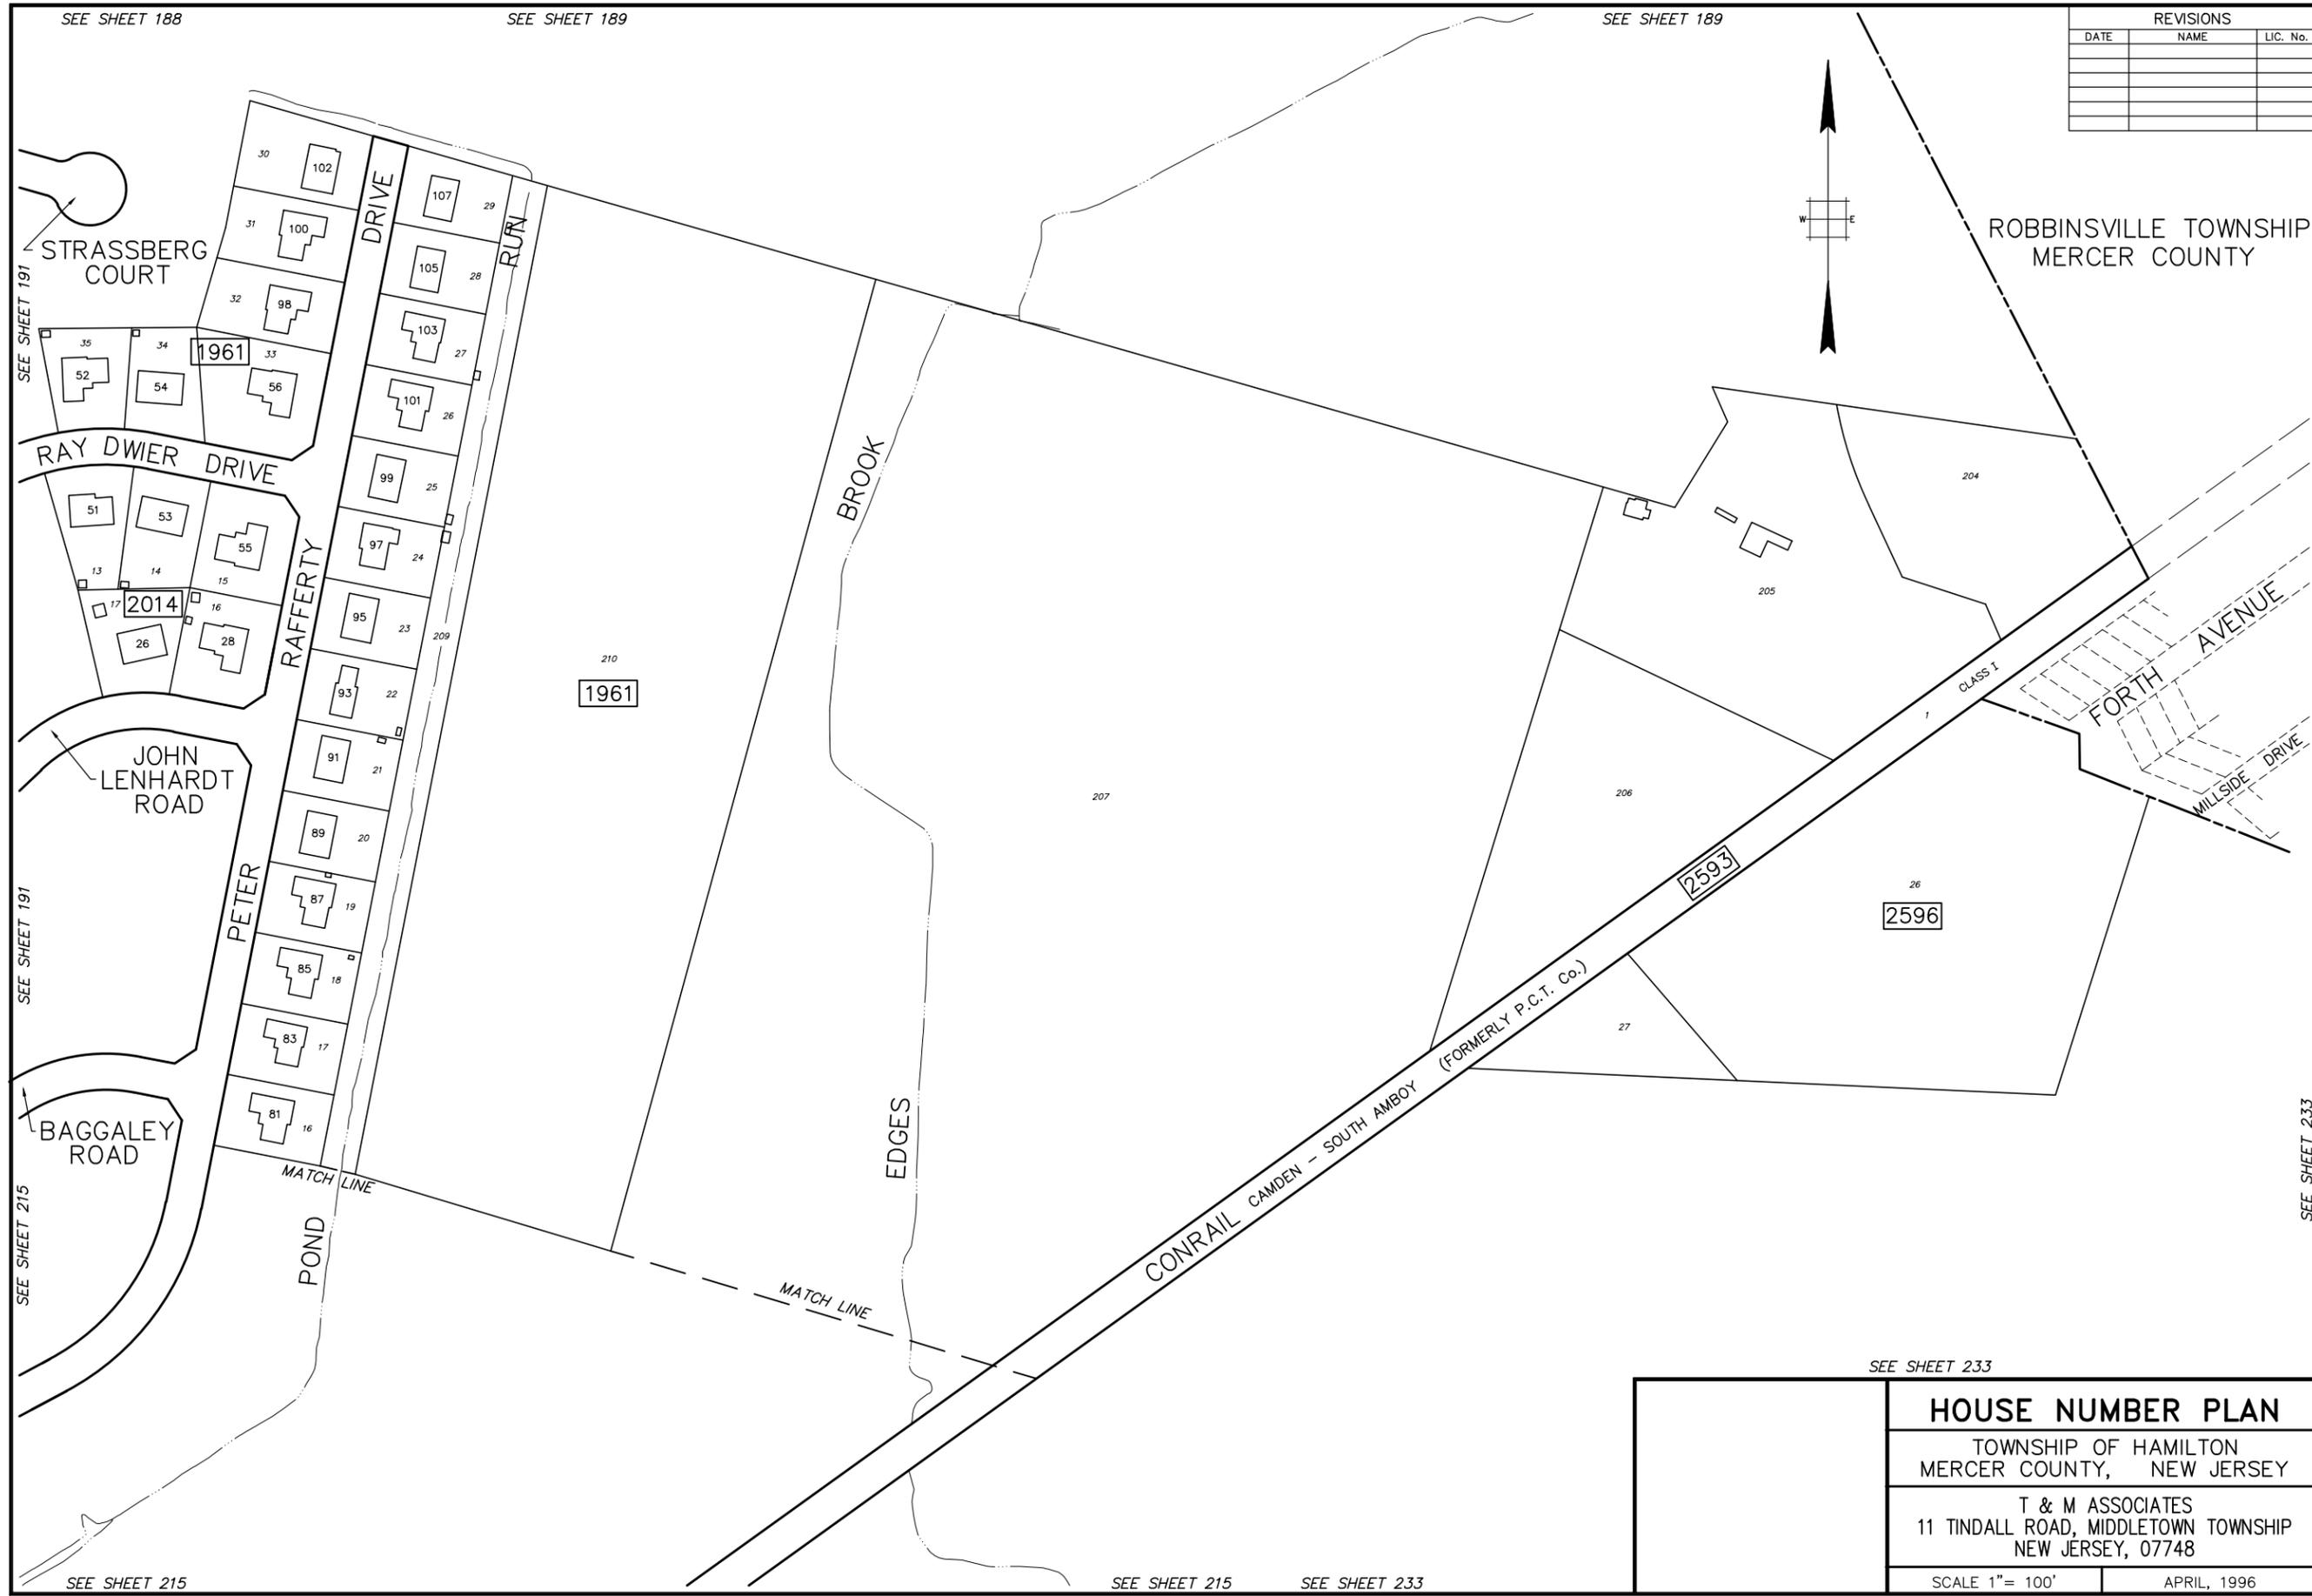

REVISIONS		
DATE	NAME	LIC. No.

ROBBINSVILLE TOWNSHIP
MERCER COUNTY

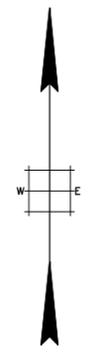

SEE SHEET 188

SEE SHEET 189

SEE SHEET 189

SEE SHEET 191

SEE SHEET 191

SEE SHEET 215

SEE SHEET 215

SEE SHEET 233

SEE SHEET 215

SEE SHEET 233

SEE SHEET 233

HOUSE NUMBER PLAN	
TOWNSHIP OF HAMILTON MERCER COUNTY, NEW JERSEY	
T & M ASSOCIATES 11 TINDALL ROAD, MIDDLETOWN TOWNSHIP NEW JERSEY, 07748	
SCALE 1" = 100'	APRIL, 1996