


REVISIONS		
DATE	NAME	LIC. No.

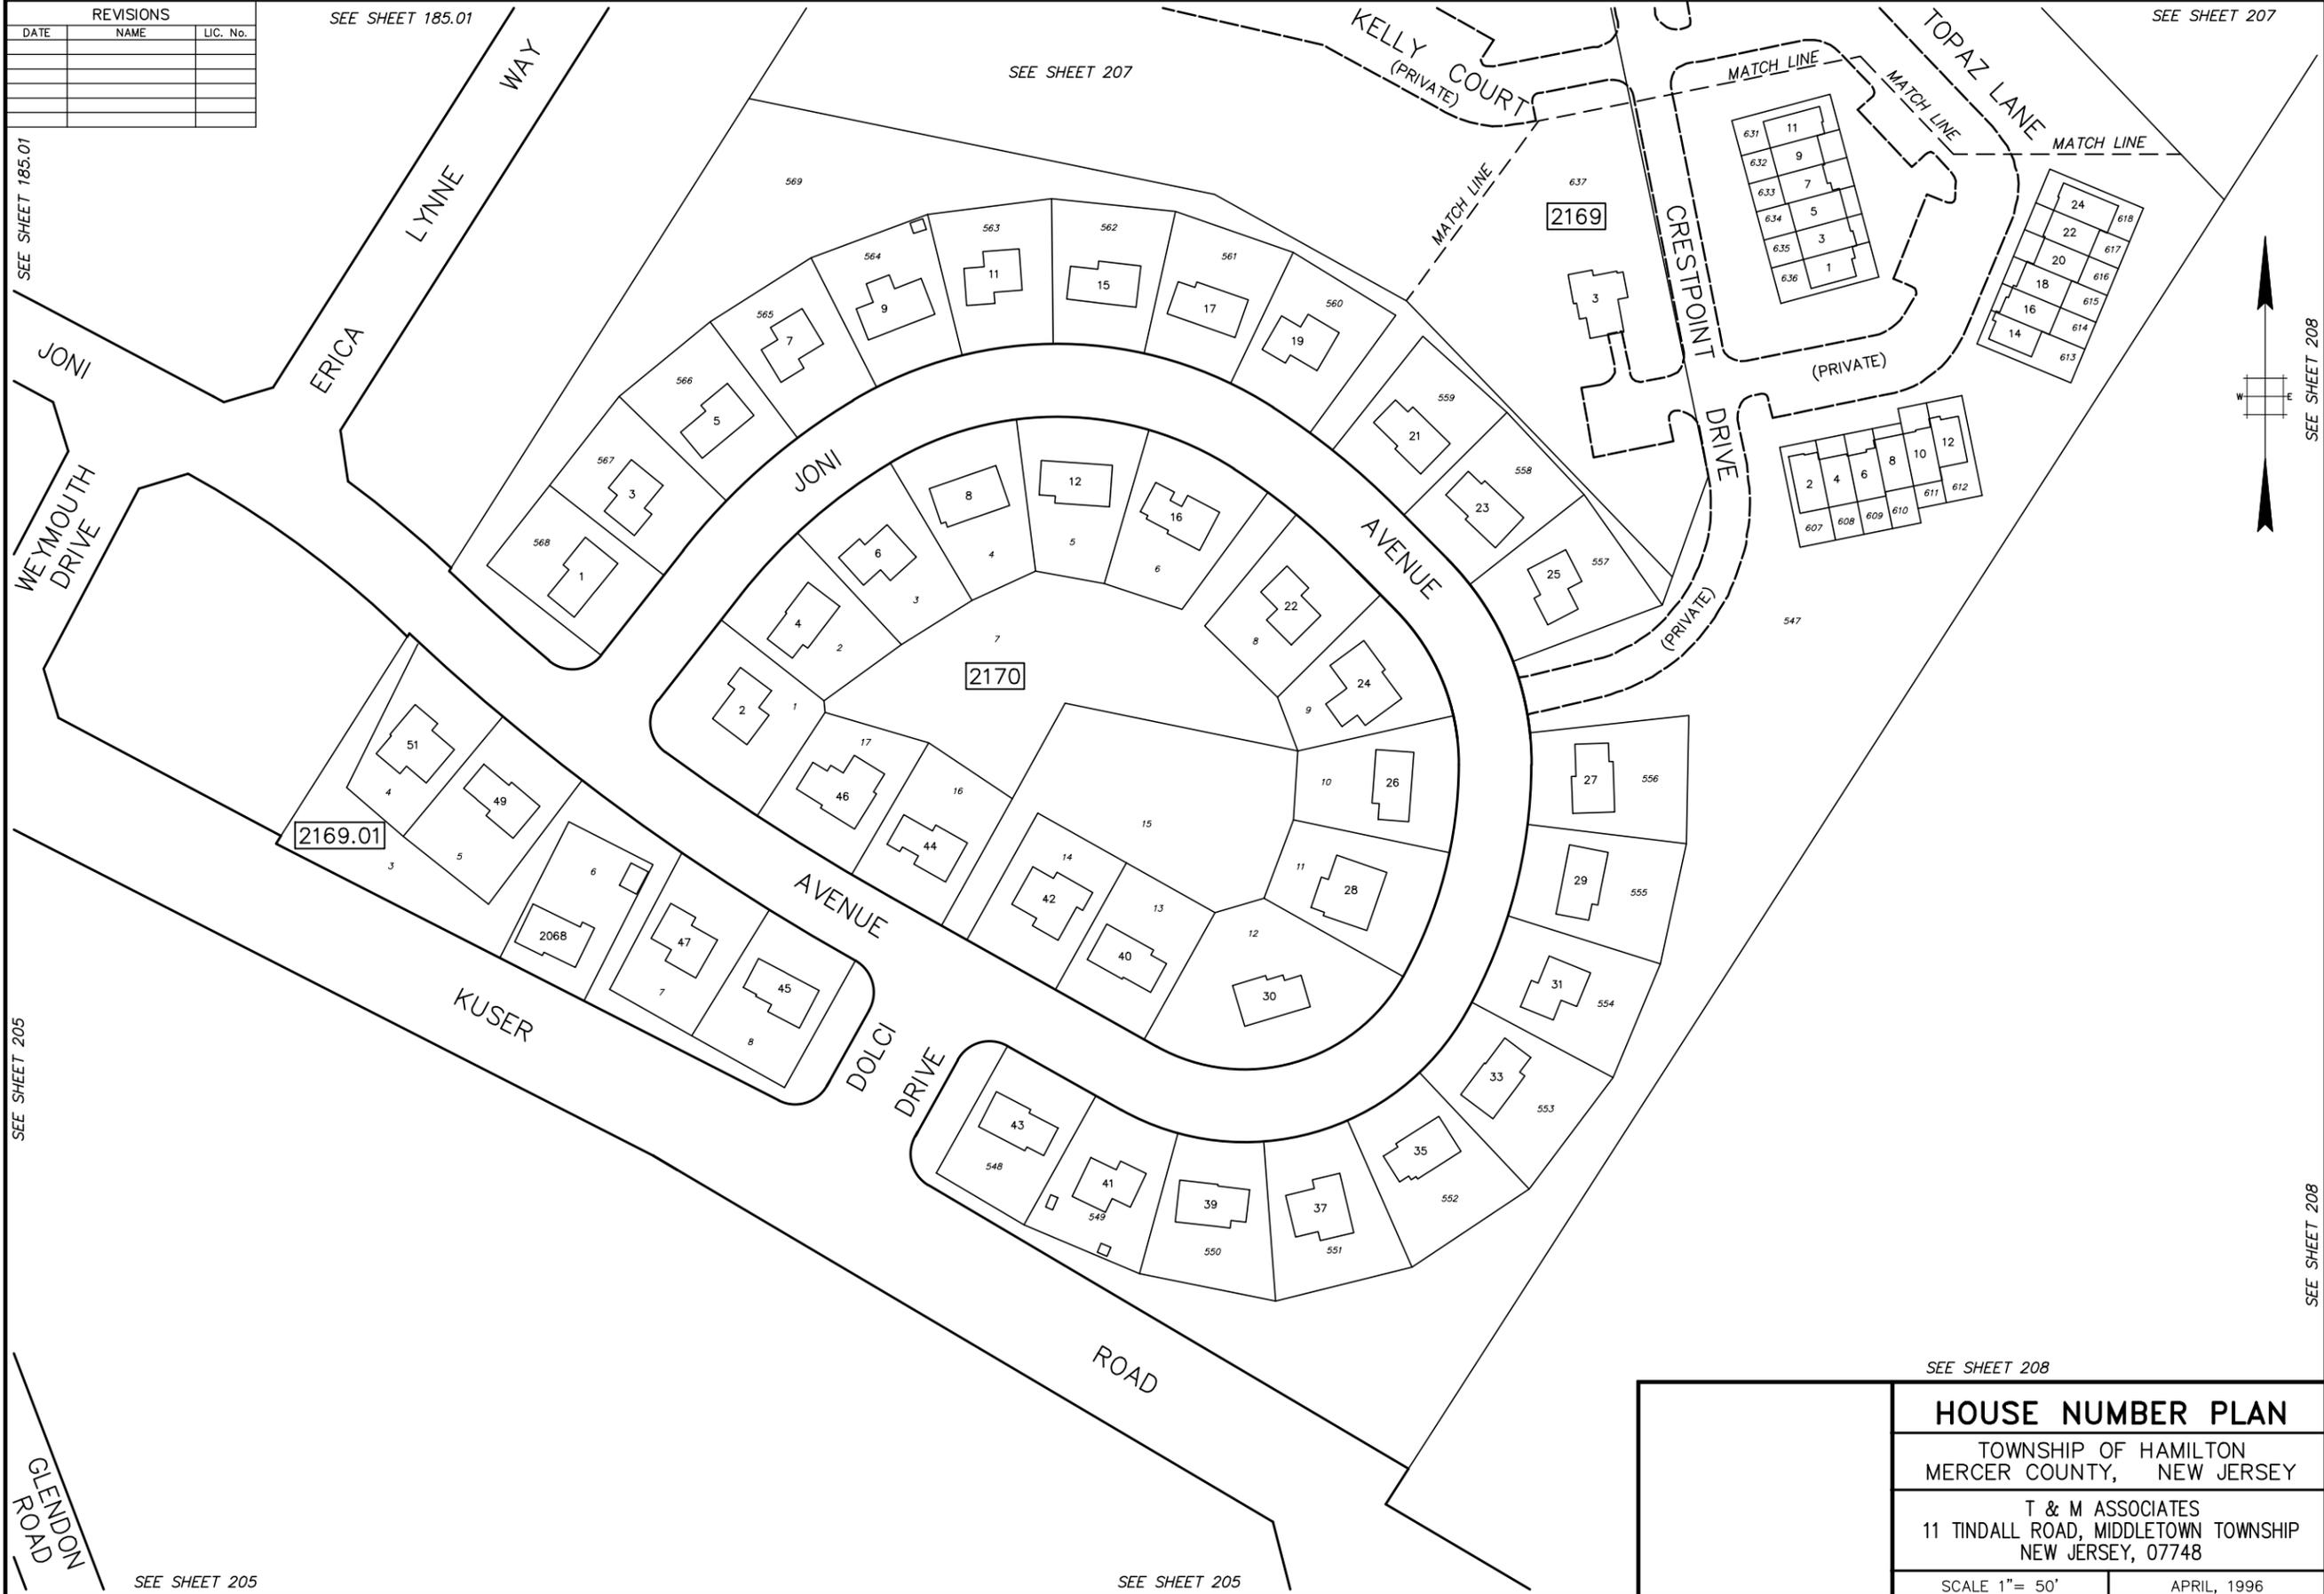

SEE SHEET 185.01

SEE SHEET 185.01

SEE SHEET 207

SEE SHEET 207

WYEMOUTH DRIVE

ERICA LYNNE WAY

JONI AVENUE

JONI AVENUE

2169.01

2170

2169

SEE SHEET 205

KUSER AVENUE

KUSER AVENUE

DOLCI DRIVE

ROAD

GLENDON ROAD

SEE SHEET 205

SEE SHEET 205

MATCH LINE

MATCH LINE


MATCH LINE

MATCH LINE

CRESTPOINT DRIVE

(PRIVATE)

(PRIVATE)

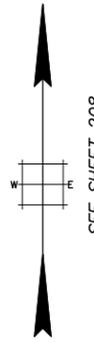

SEE SHEET 208

SEE SHEET 208

SEE SHEET 208

		HOUSE NUMBER PLAN	
		TOWNSHIP OF HAMILTON MERCER COUNTY, NEW JERSEY	
		T & M ASSOCIATES 11 TINDALL ROAD, MIDDLETOWN TOWNSHIP NEW JERSEY, 07748	
SCALE 1" = 50'		APRIL, 1996	

BASE INFO - DCA Rotation: 000000 Base Point: 0,0 PLOTTED: 04/04/96