

PLOTTED: 04/15/96

Base Point: 0.0

DCI Rotation: 0.0000°

BASE INFO -

REVISIONS		
DATE	NAME	LIC. No.
03/2017	VINCENT J. RIGELON, JR.	33111

SEE SHEET 208

SEE SHEET 211

SEE SHEET 211




SEE SHEET 213

SEE SHEET 208

SEE SHEET 208

SEE SHEET 231

SEE SHEET 231

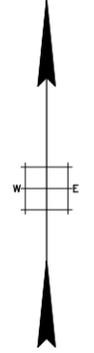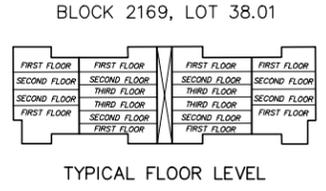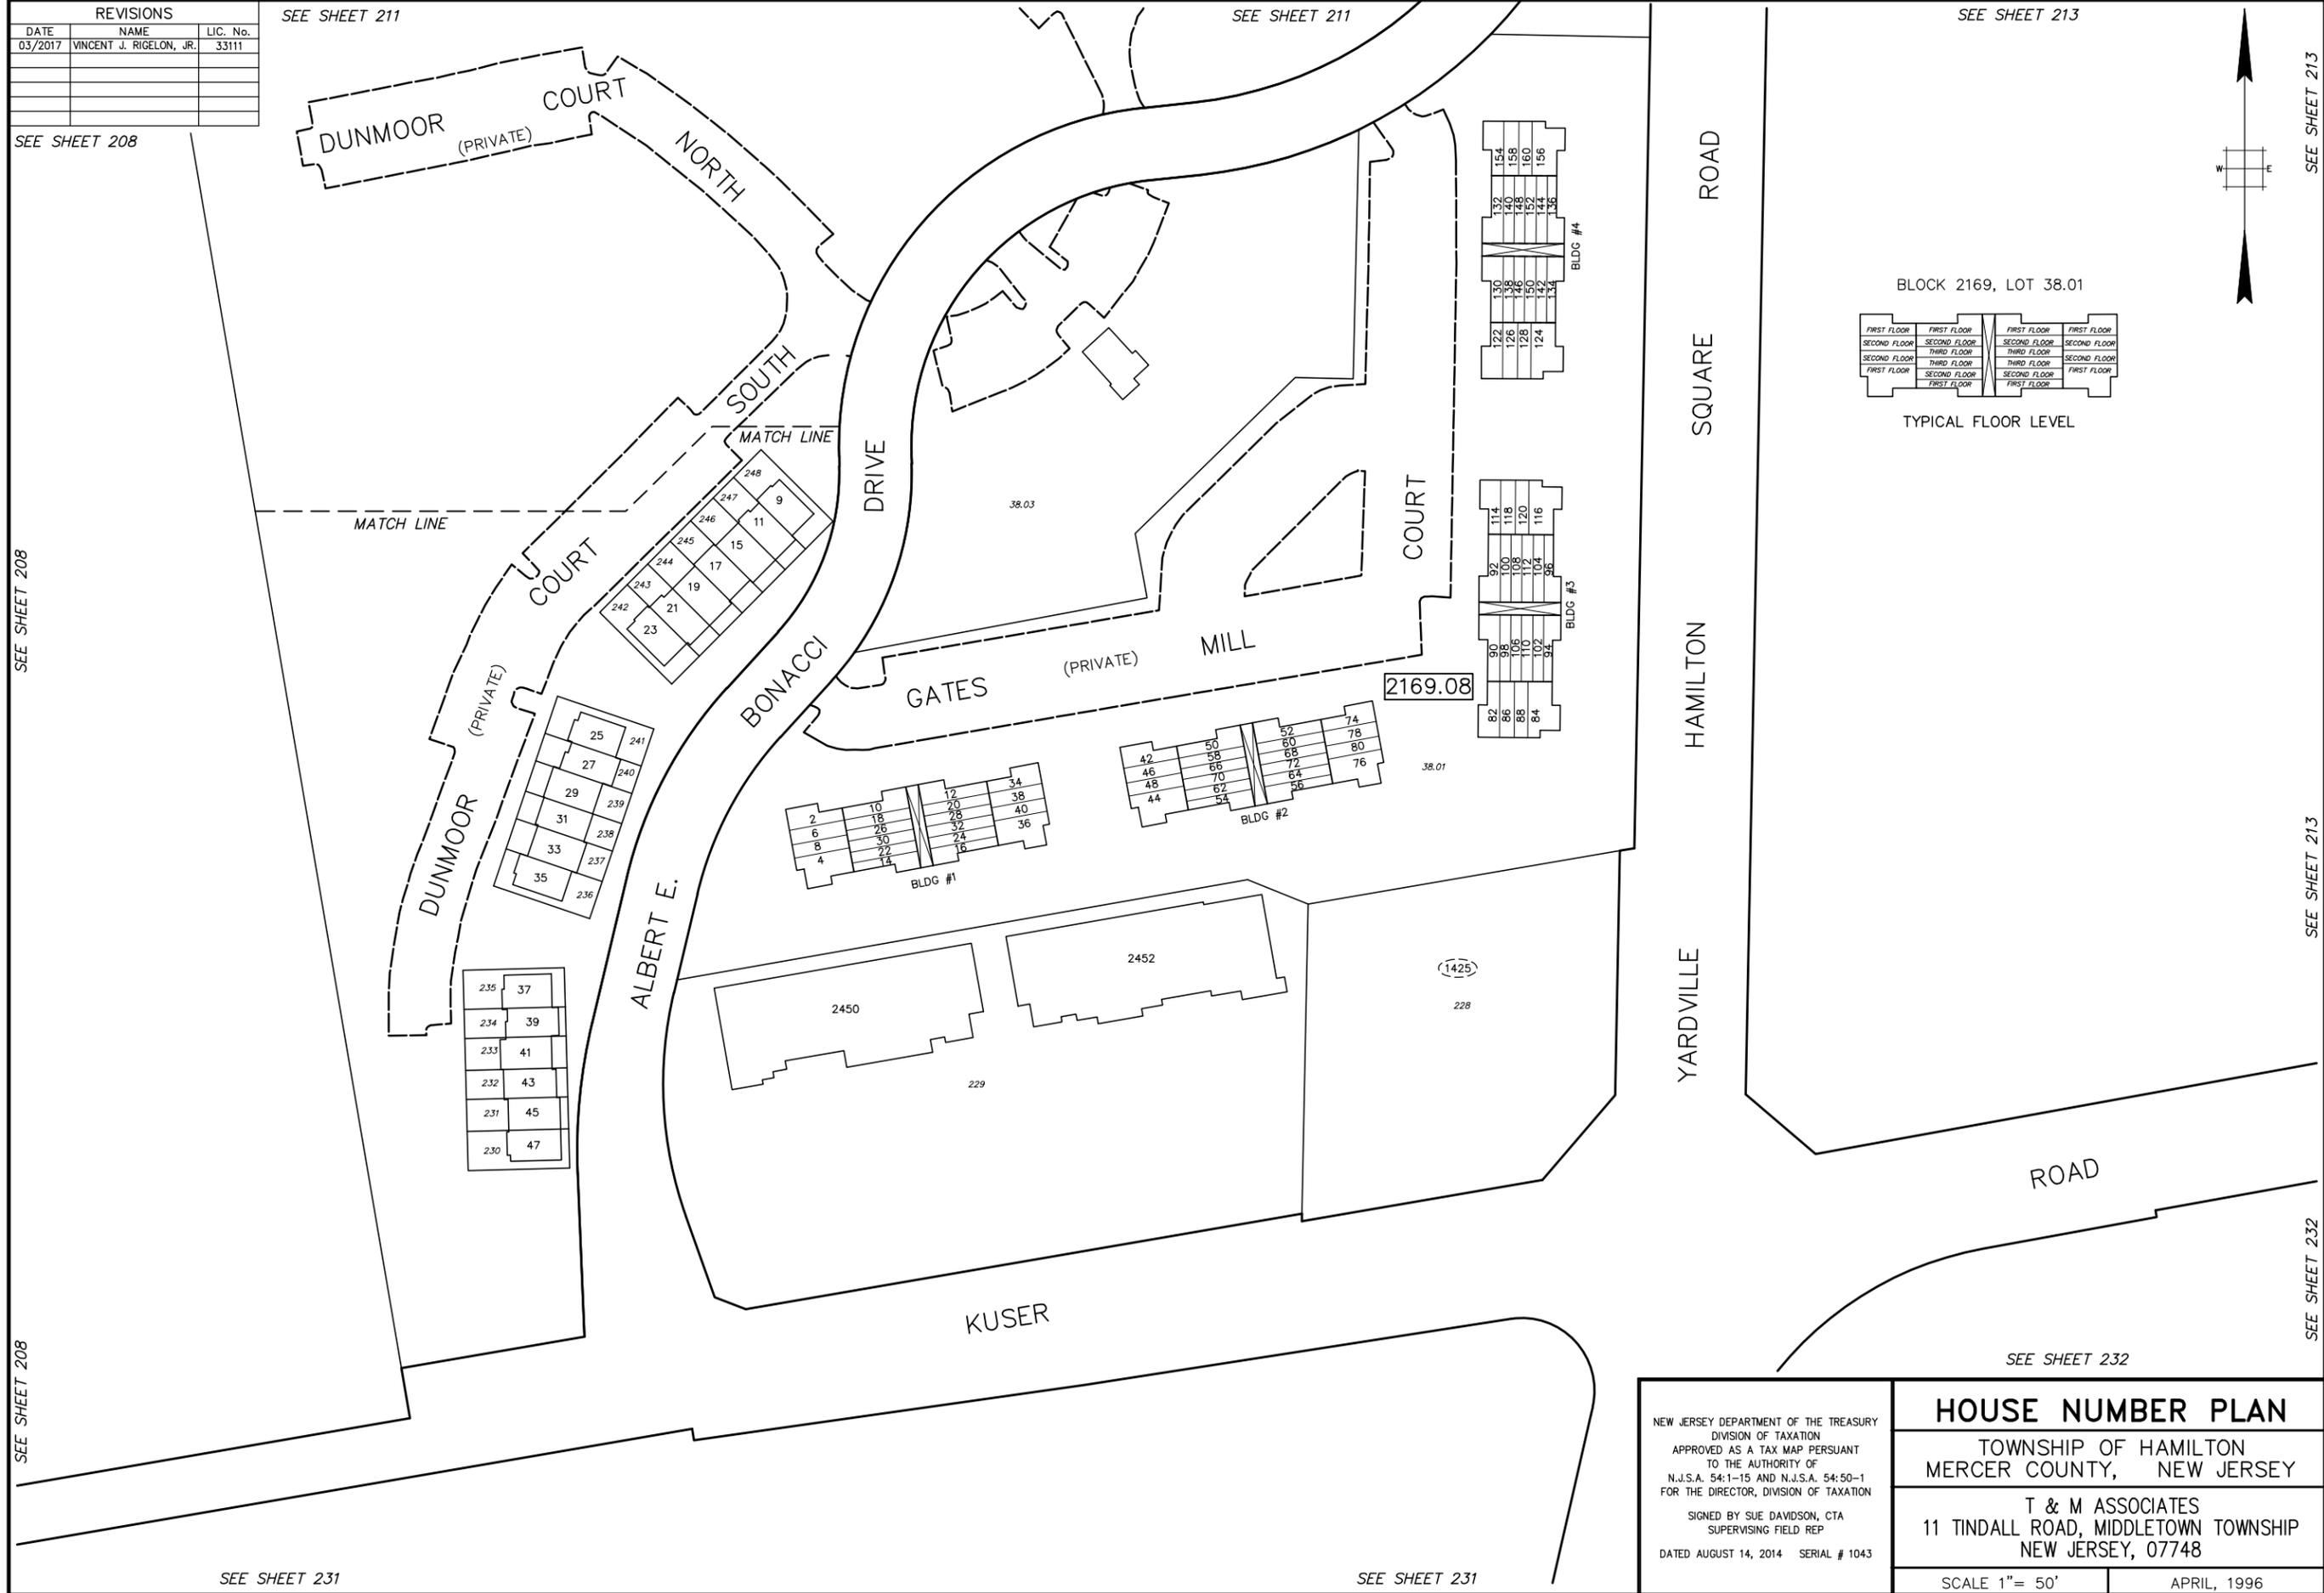

SEE SHEET 213

SEE SHEET 213

SEE SHEET 232

SEE SHEET 232

NEW JERSEY DEPARTMENT OF THE TREASURY DIVISION OF TAXATION APPROVED AS A TAX MAP PURSUANT TO THE AUTHORITY OF N.J.S.A. 54:1-15 AND N.J.S.A. 54:50-1 FOR THE DIRECTOR, DIVISION OF TAXATION SIGNED BY SUE DAVIDSON, CTA SUPERVISING FIELD REP DATED AUGUST 14, 2014 SERIAL # 1043	HOUSE NUMBER PLAN	
	TOWNSHIP OF HAMILTON MERCER COUNTY, NEW JERSEY	
	T & M ASSOCIATES 11 TINDALL ROAD, MIDDLETOWN TOWNSHIP NEW JERSEY, 07748	
	SCALE 1" = 50'	APRIL, 1996