


CITY OF TRENTON
MERCER COUNTY

REVISIONS		
DATE	NAME	LIC. No.
01/2021	VINCENT J. RIGELON, JR.	33111

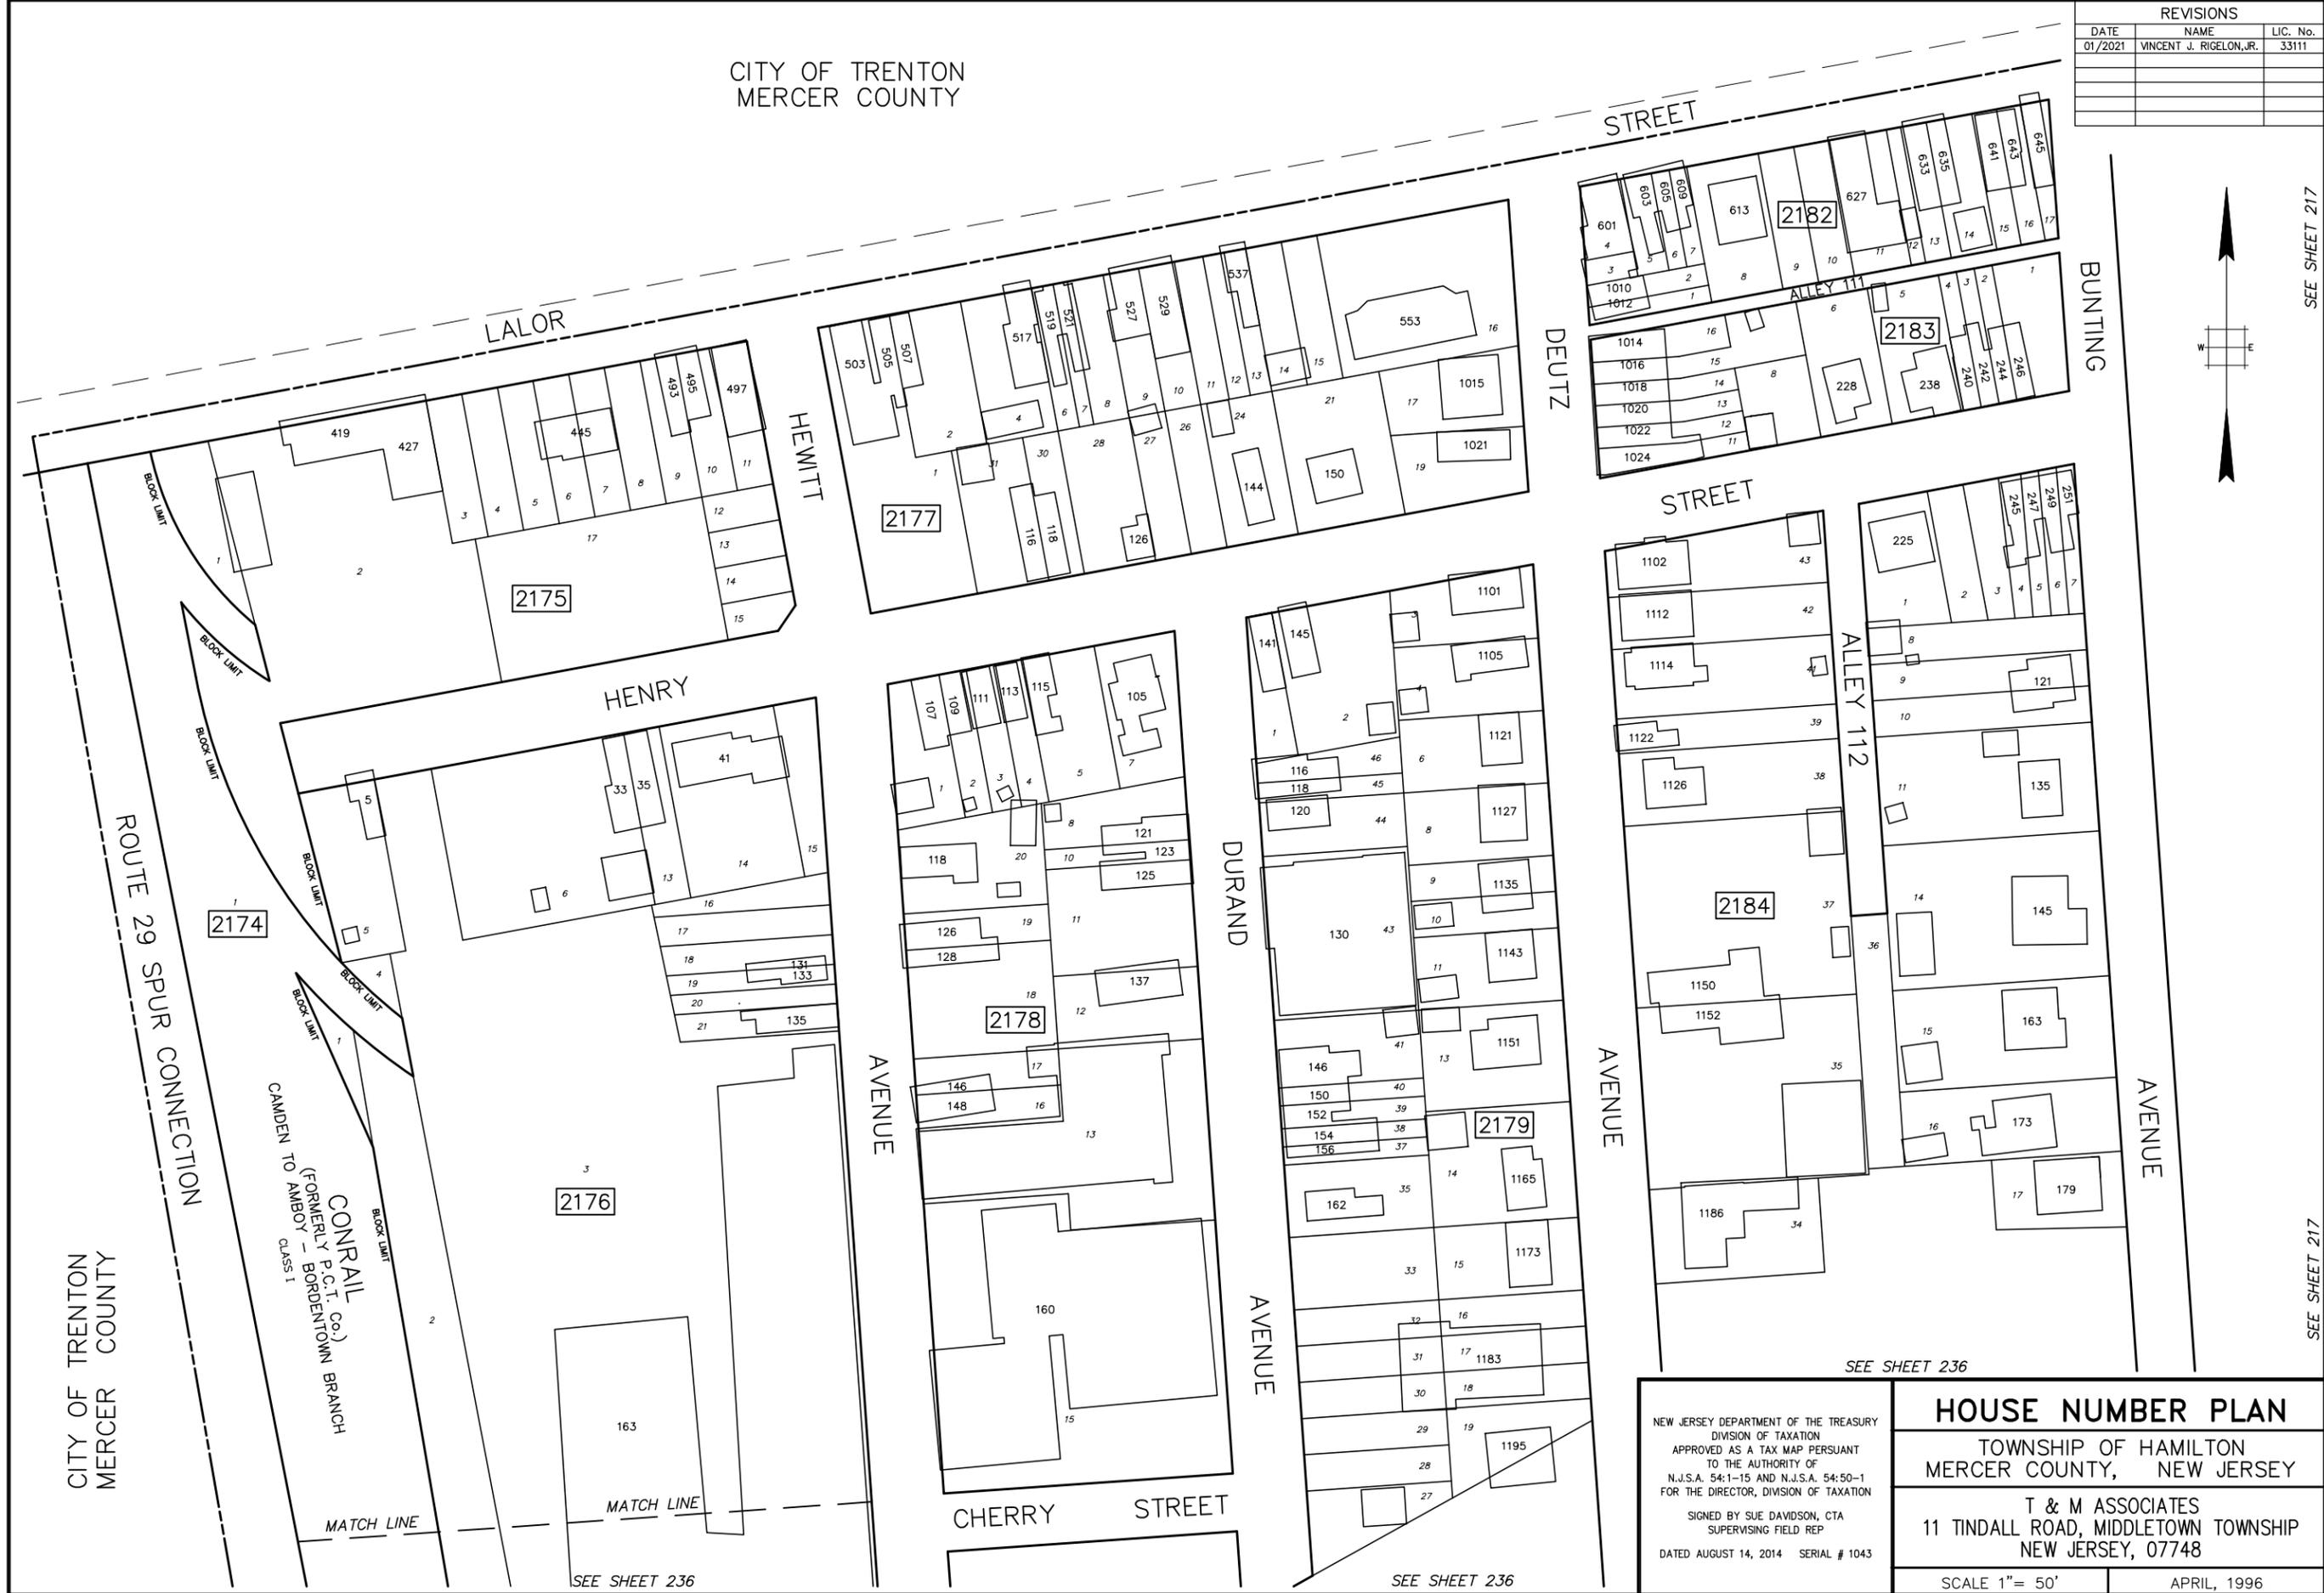

SEE SHEET 217

SEE SHEET 217

NEW JERSEY DEPARTMENT OF THE TREASURY
DIVISION OF TAXATION
APPROVED AS A TAX MAP PURSUANT
TO THE AUTHORITY OF
N.J.S.A. 54:1-15 AND N.J.S.A. 54:50-1
FOR THE DIRECTOR, DIVISION OF TAXATION
SIGNED BY SUE DAVIDSON, CTA
SUPERVISING FIELD REP
DATED AUGUST 14, 2014 SERIAL # 1043

HOUSE NUMBER PLAN
TOWNSHIP OF HAMILTON
MERCER COUNTY, NEW JERSEY

T & M ASSOCIATES
11 TINDALL ROAD, MIDDLETOWN TOWNSHIP
NEW JERSEY, 07748

SCALE 1" = 50'
APRIL, 1996