


REVISIONS		
DATE	NAME	LIC. No.
03/2021	VINCENT J. RIGELON, JR.	33111

SEE SHEET 198

SEE SHEET 198

SEE SHEET 198

SEE SHEET 223

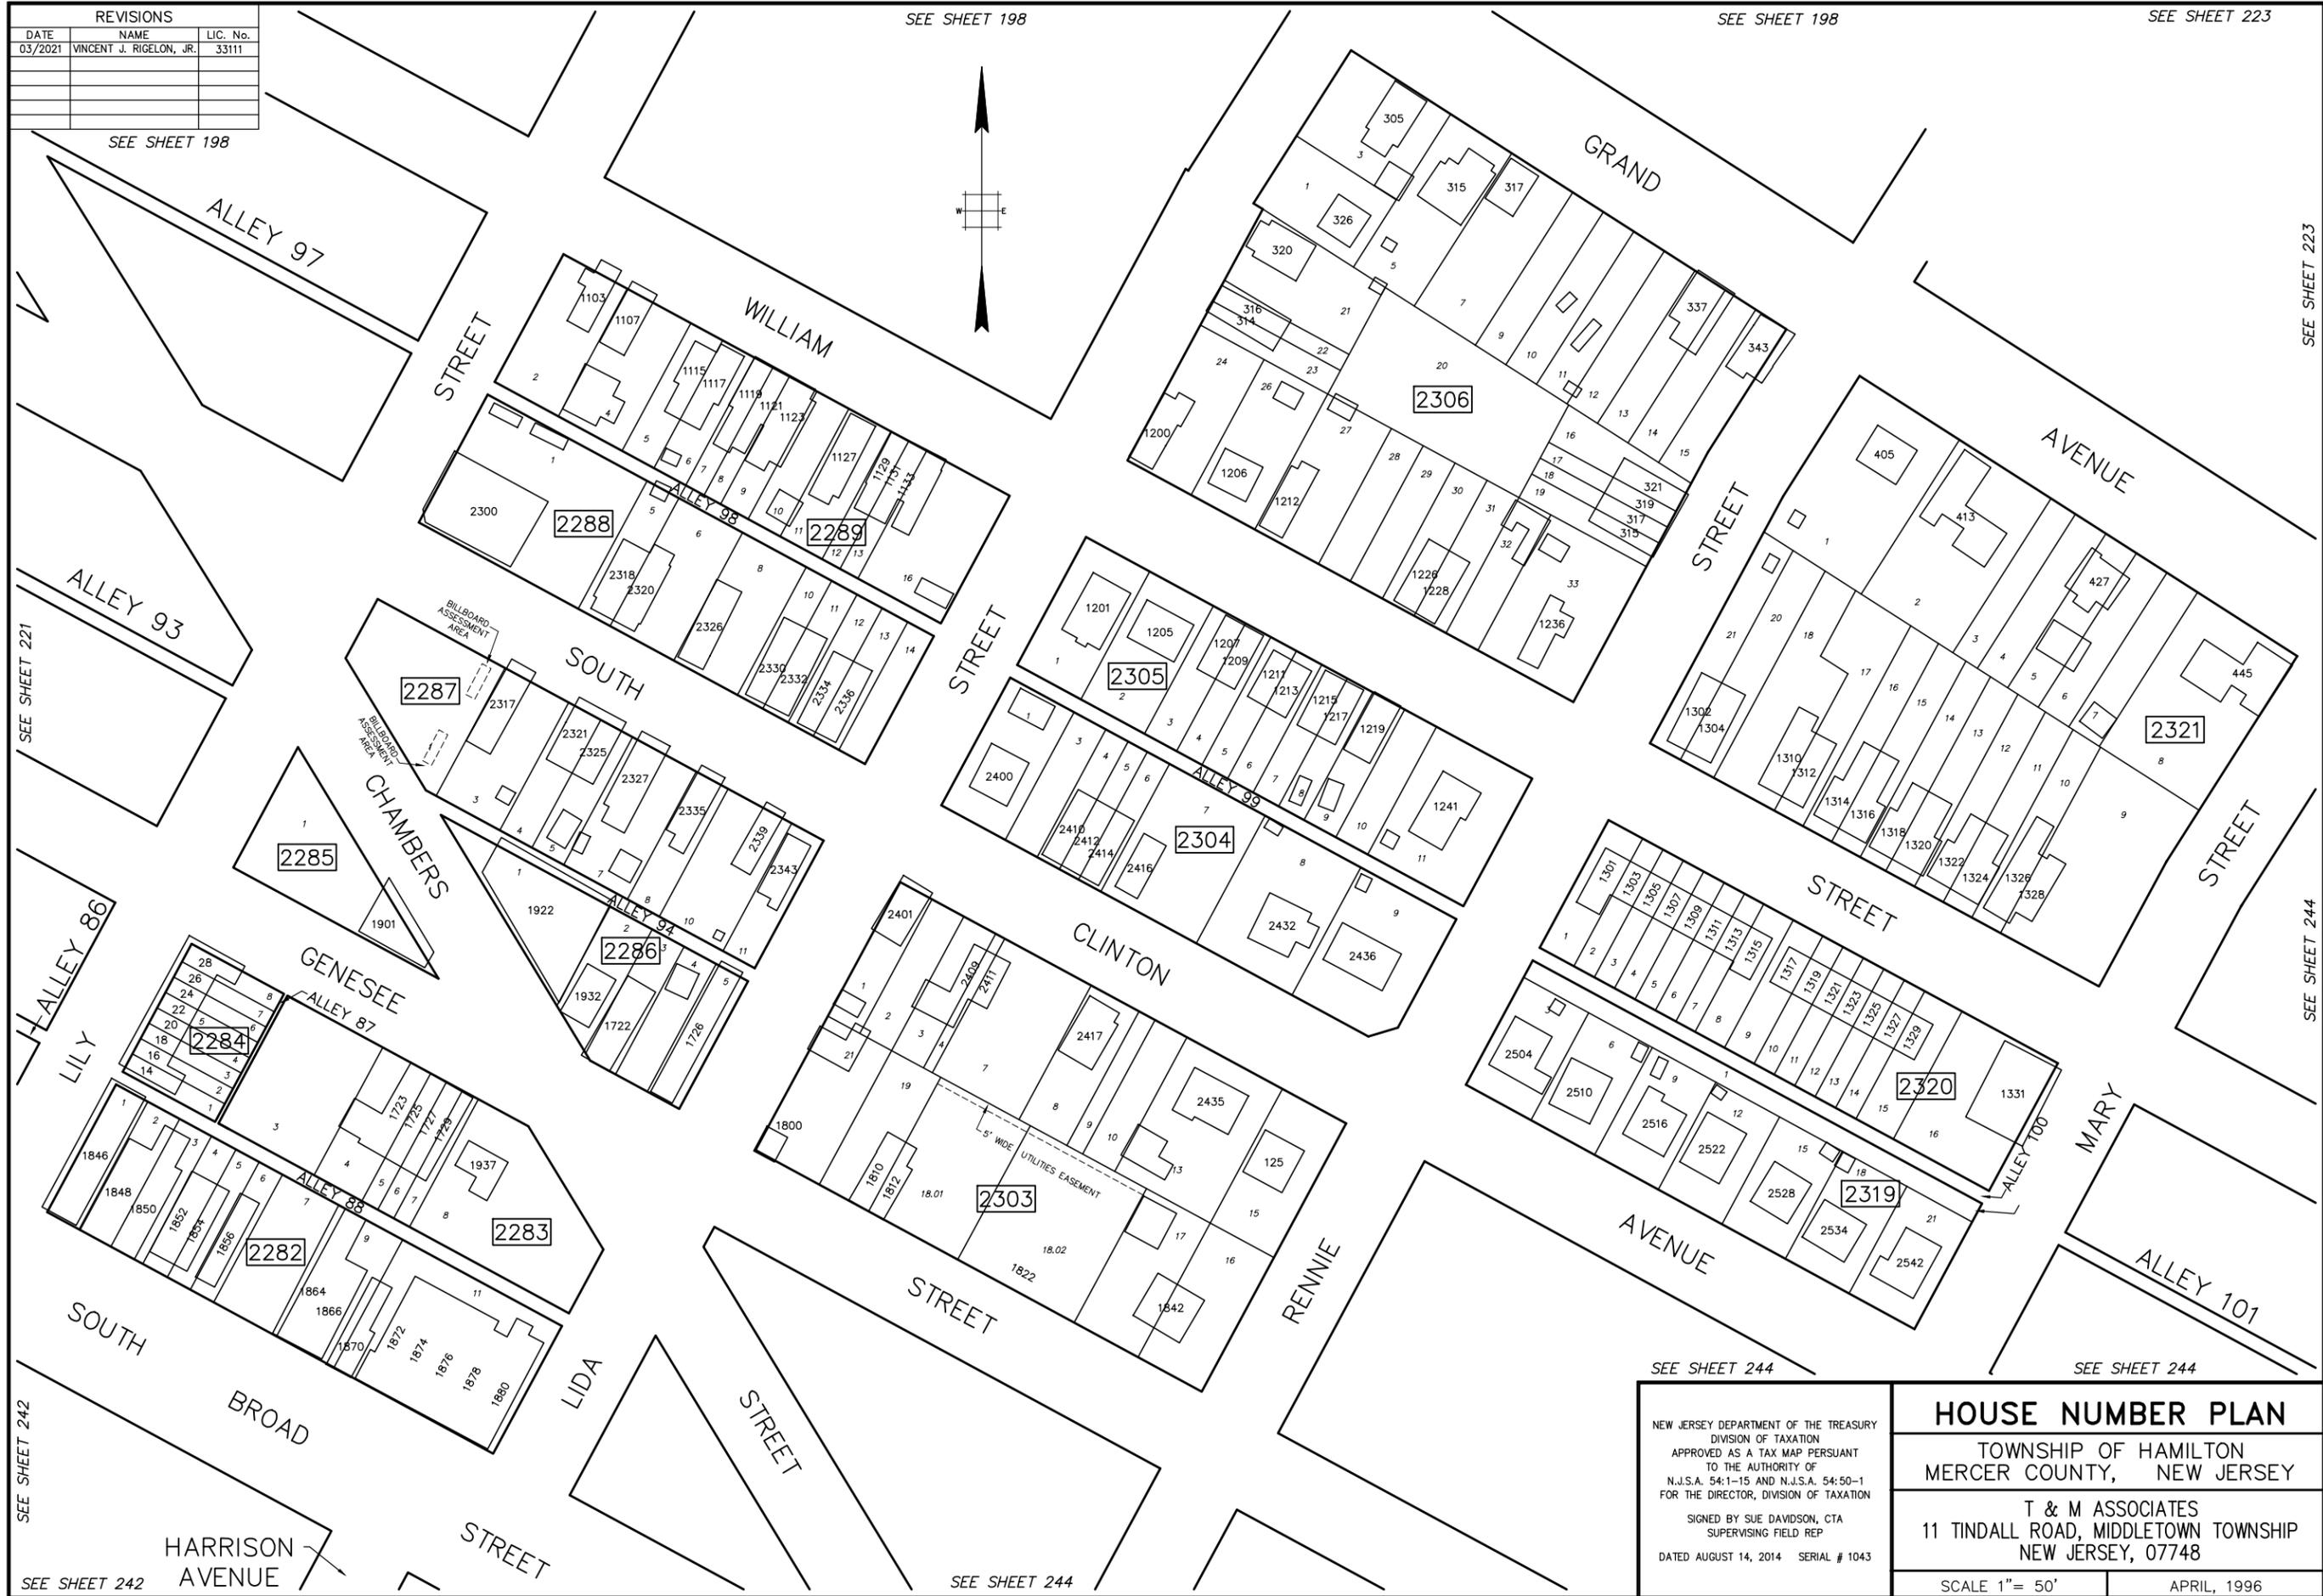

SEE SHEET 221

SEE SHEET 242

SEE SHEET 242

SEE SHEET 223

SEE SHEET 244

SEE SHEET 244

SEE SHEET 244

SEE SHEET 244

NEW JERSEY DEPARTMENT OF THE TREASURY DIVISION OF TAXATION APPROVED AS A TAX MAP PURSUANT TO THE AUTHORITY OF N.J.S.A. 54:1-15 AND N.J.S.A. 54:50-1 FOR THE DIRECTOR, DIVISION OF TAXATION SIGNED BY SUE DAVIDSON, CTA SUPERVISING FIELD REP DATED AUGUST 14, 2014 SERIAL # 1043	<b>HOUSE NUMBER PLAN</b>	
	TOWNSHIP OF HAMILTON MERCER COUNTY, NEW JERSEY	
	T & M ASSOCIATES 11 TINDALL ROAD, MIDDLETOWN TOWNSHIP NEW JERSEY, 07748	
	SCALE 1" = 50'	APRIL, 1996