


REVISIONS		
DATE	NAME	LIC. No.
06/2018	VINCENT J. RIGELON, JR.	33111

SEE SHEET 202

SEE SHEET 203

SEE SHEET 204

SEE SHEET 202

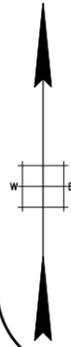

SEE SHEET 226

SEE SHEET 226

SPRUCE COURT

SEE SHEET 255

SEE SHEET 255


SEE SHEET 256

SEE SHEET 228

SEE SHEET 228

SEE SHEET 204

SEE SHEET 228

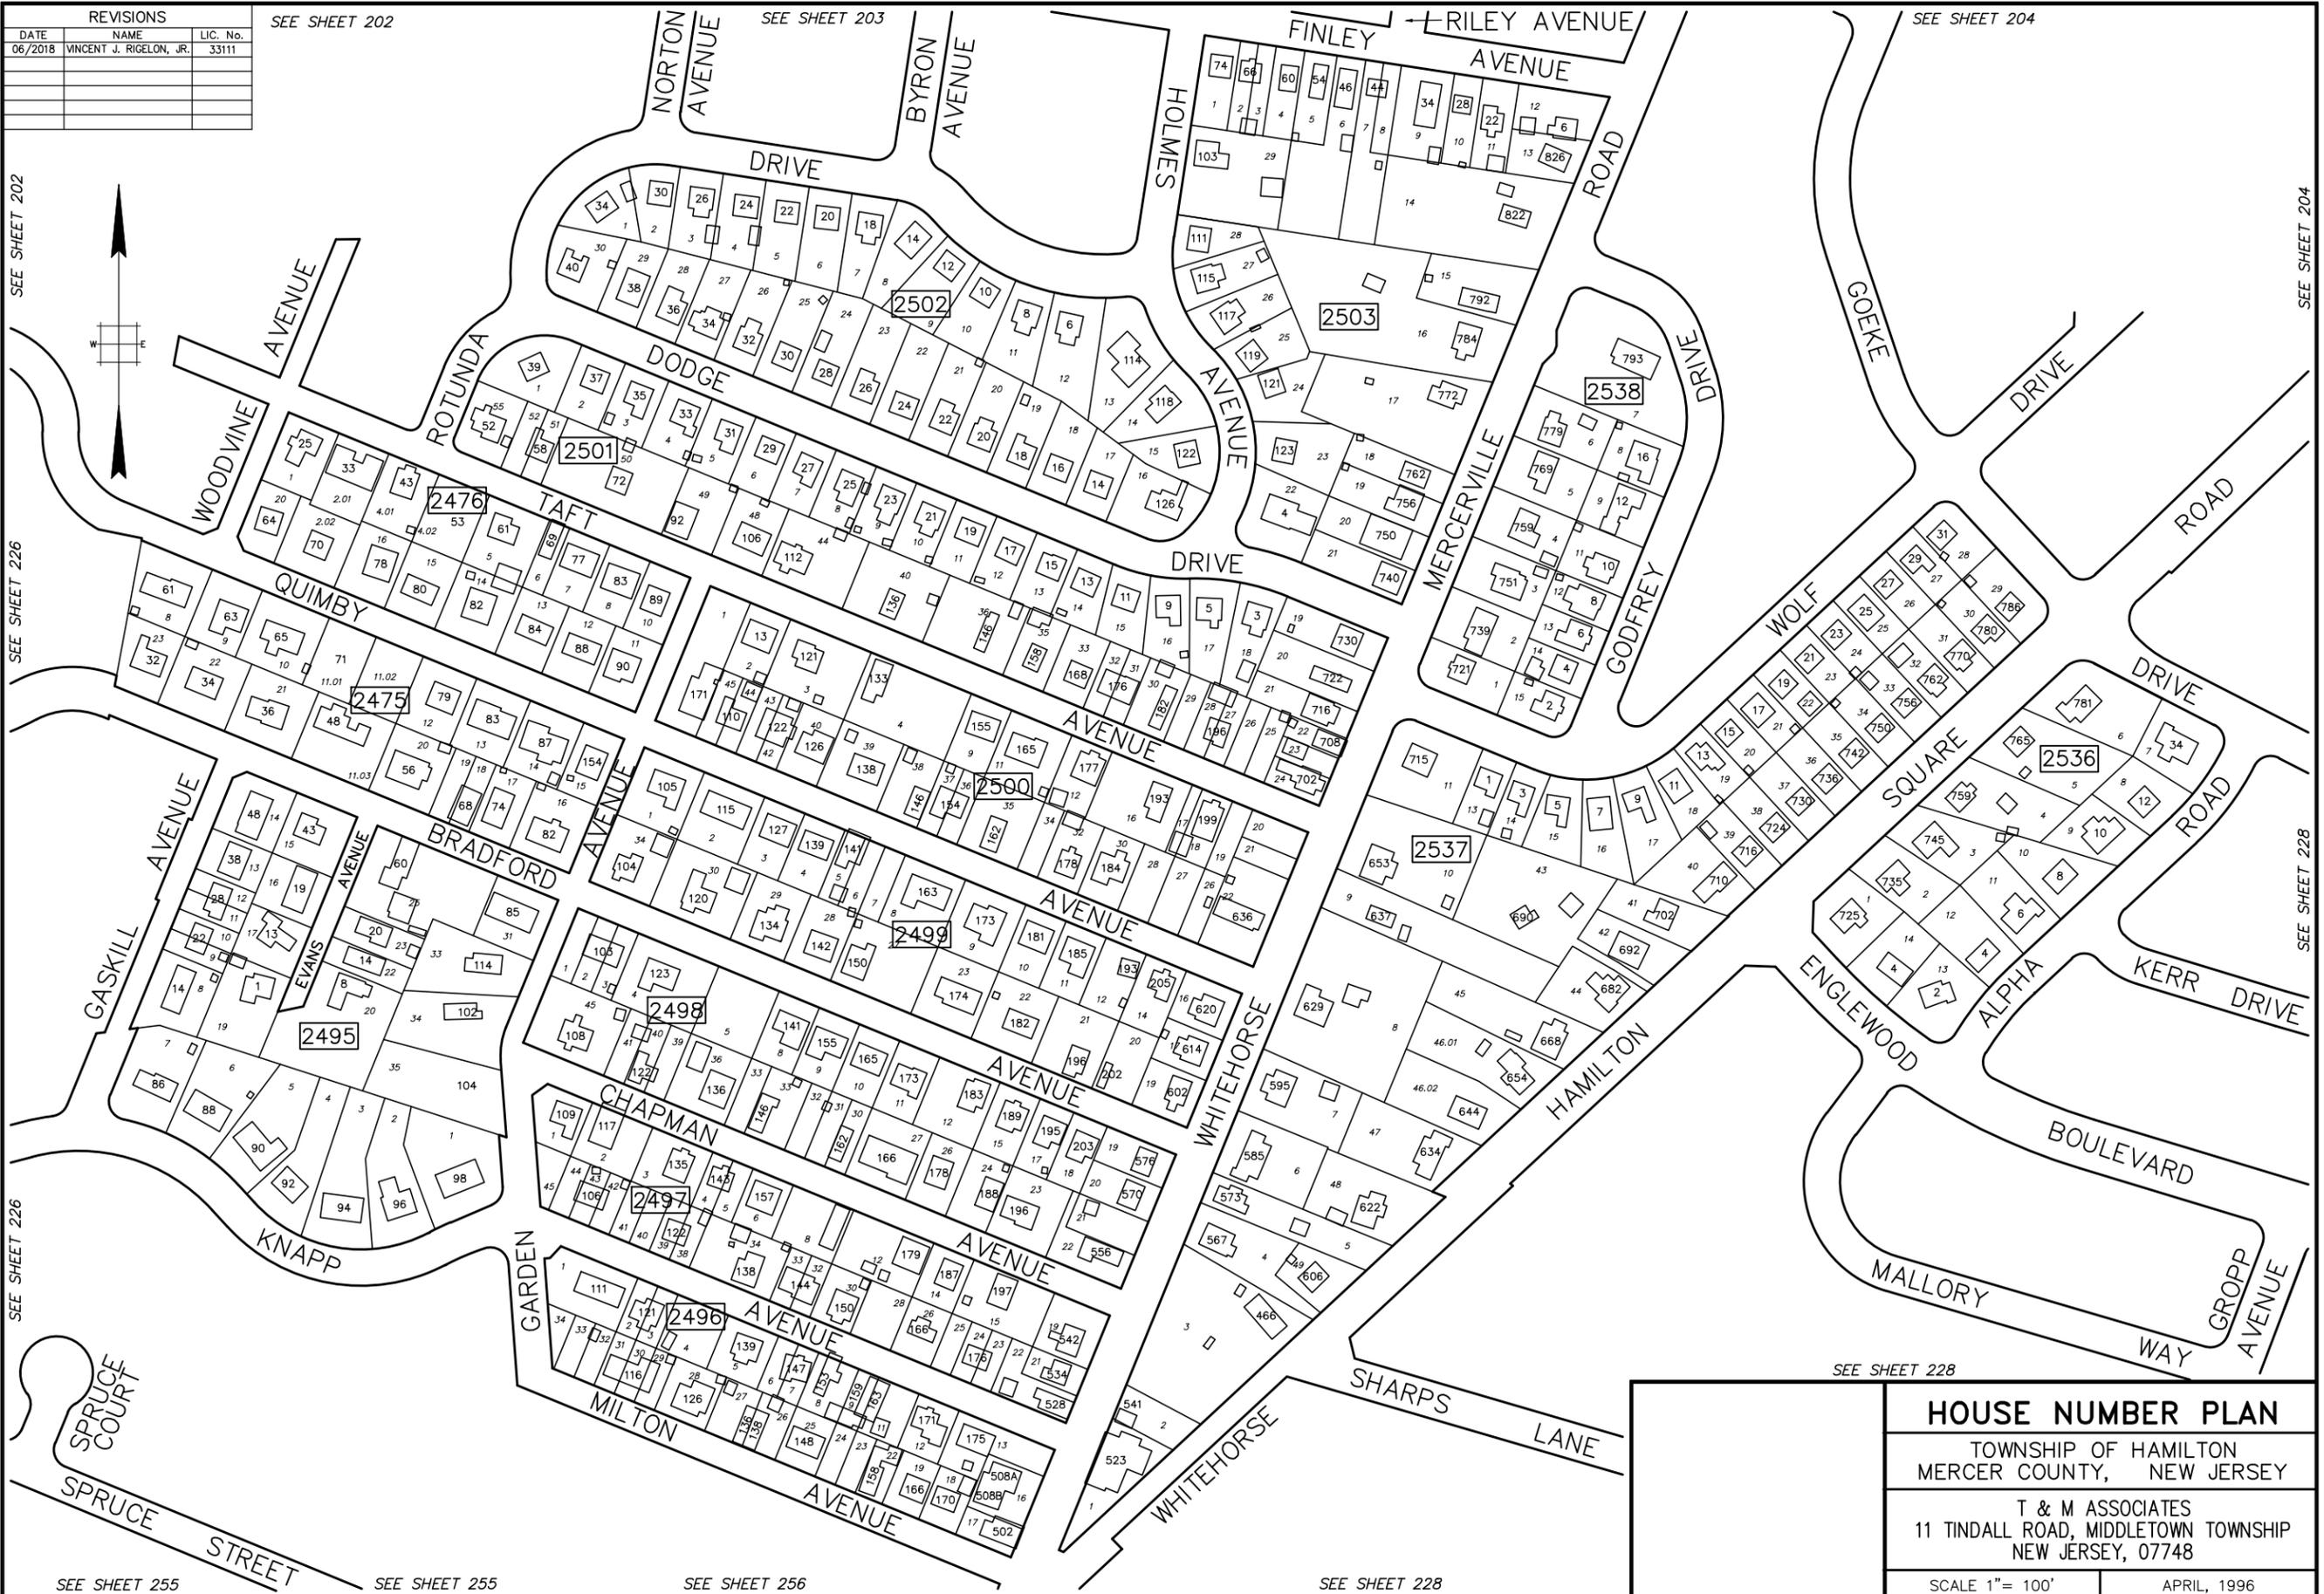

HOUSE NUMBER PLAN	
TOWNSHIP OF HAMILTON MERCER COUNTY, NEW JERSEY	
T & M ASSOCIATES 11 TINDALL ROAD, MIDDLETOWN TOWNSHIP NEW JERSEY, 07748	
SCALE 1" = 100'	APRIL, 1996