
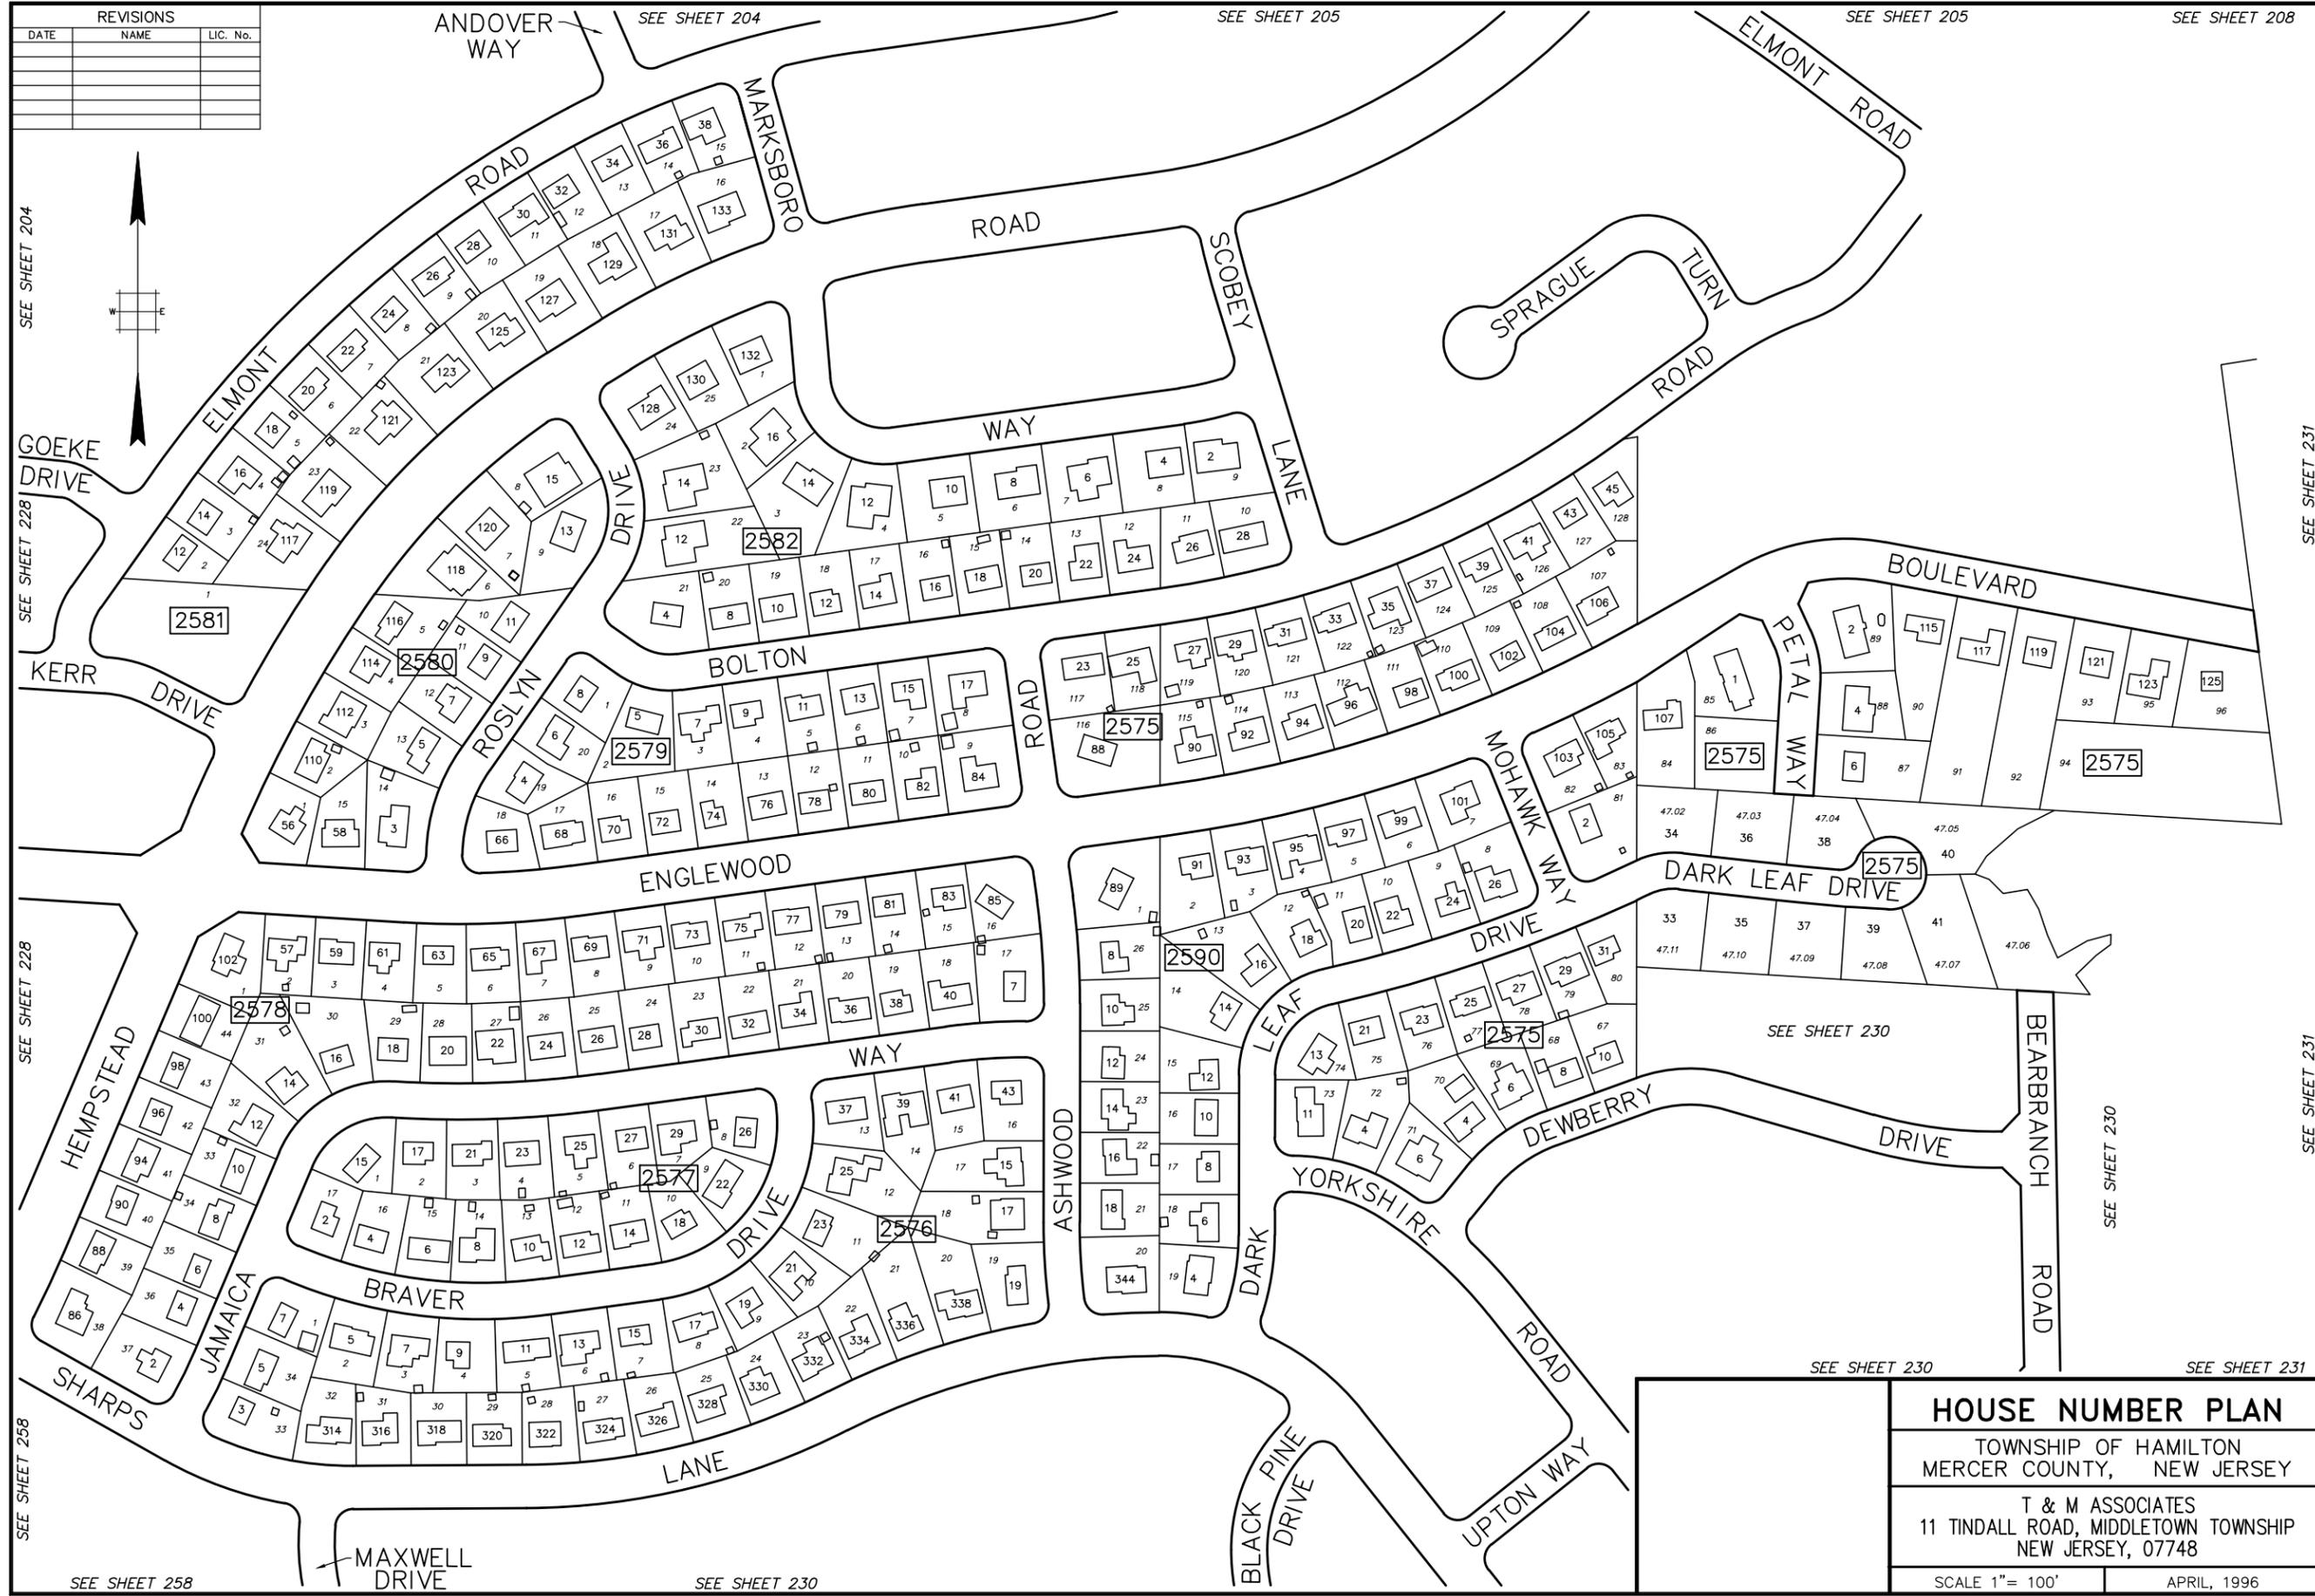


DATE: 04/15/96

BASE INFO - DCA Rotation: 000000 Base Point: 0,0

REVISIONS		
DATE	NAME	LIC. No.

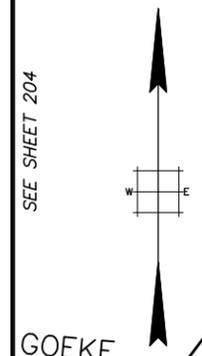

SEE SHEET 228

SEE SHEET 228

SEE SHEET 258

SEE SHEET 204

SEE SHEET 205

SEE SHEET 205

SEE SHEET 208

SEE SHEET 231

SEE SHEET 231

SEE SHEET 230

SEE SHEET 230

SEE SHEET 231

SEE SHEET 258

SEE SHEET 230

HOUSE NUMBER PLAN	
TOWNSHIP OF HAMILTON MERCER COUNTY, NEW JERSEY	
T & M ASSOCIATES 11 TINDALL ROAD, MIDDLETOWN TOWNSHIP NEW JERSEY, 07748	
SCALE 1" = 100'	APRIL, 1996