




REVISIONS		
DATE	NAME	LIC. No.
11/2016	VINCENT J. RIGELON, JR.	33111

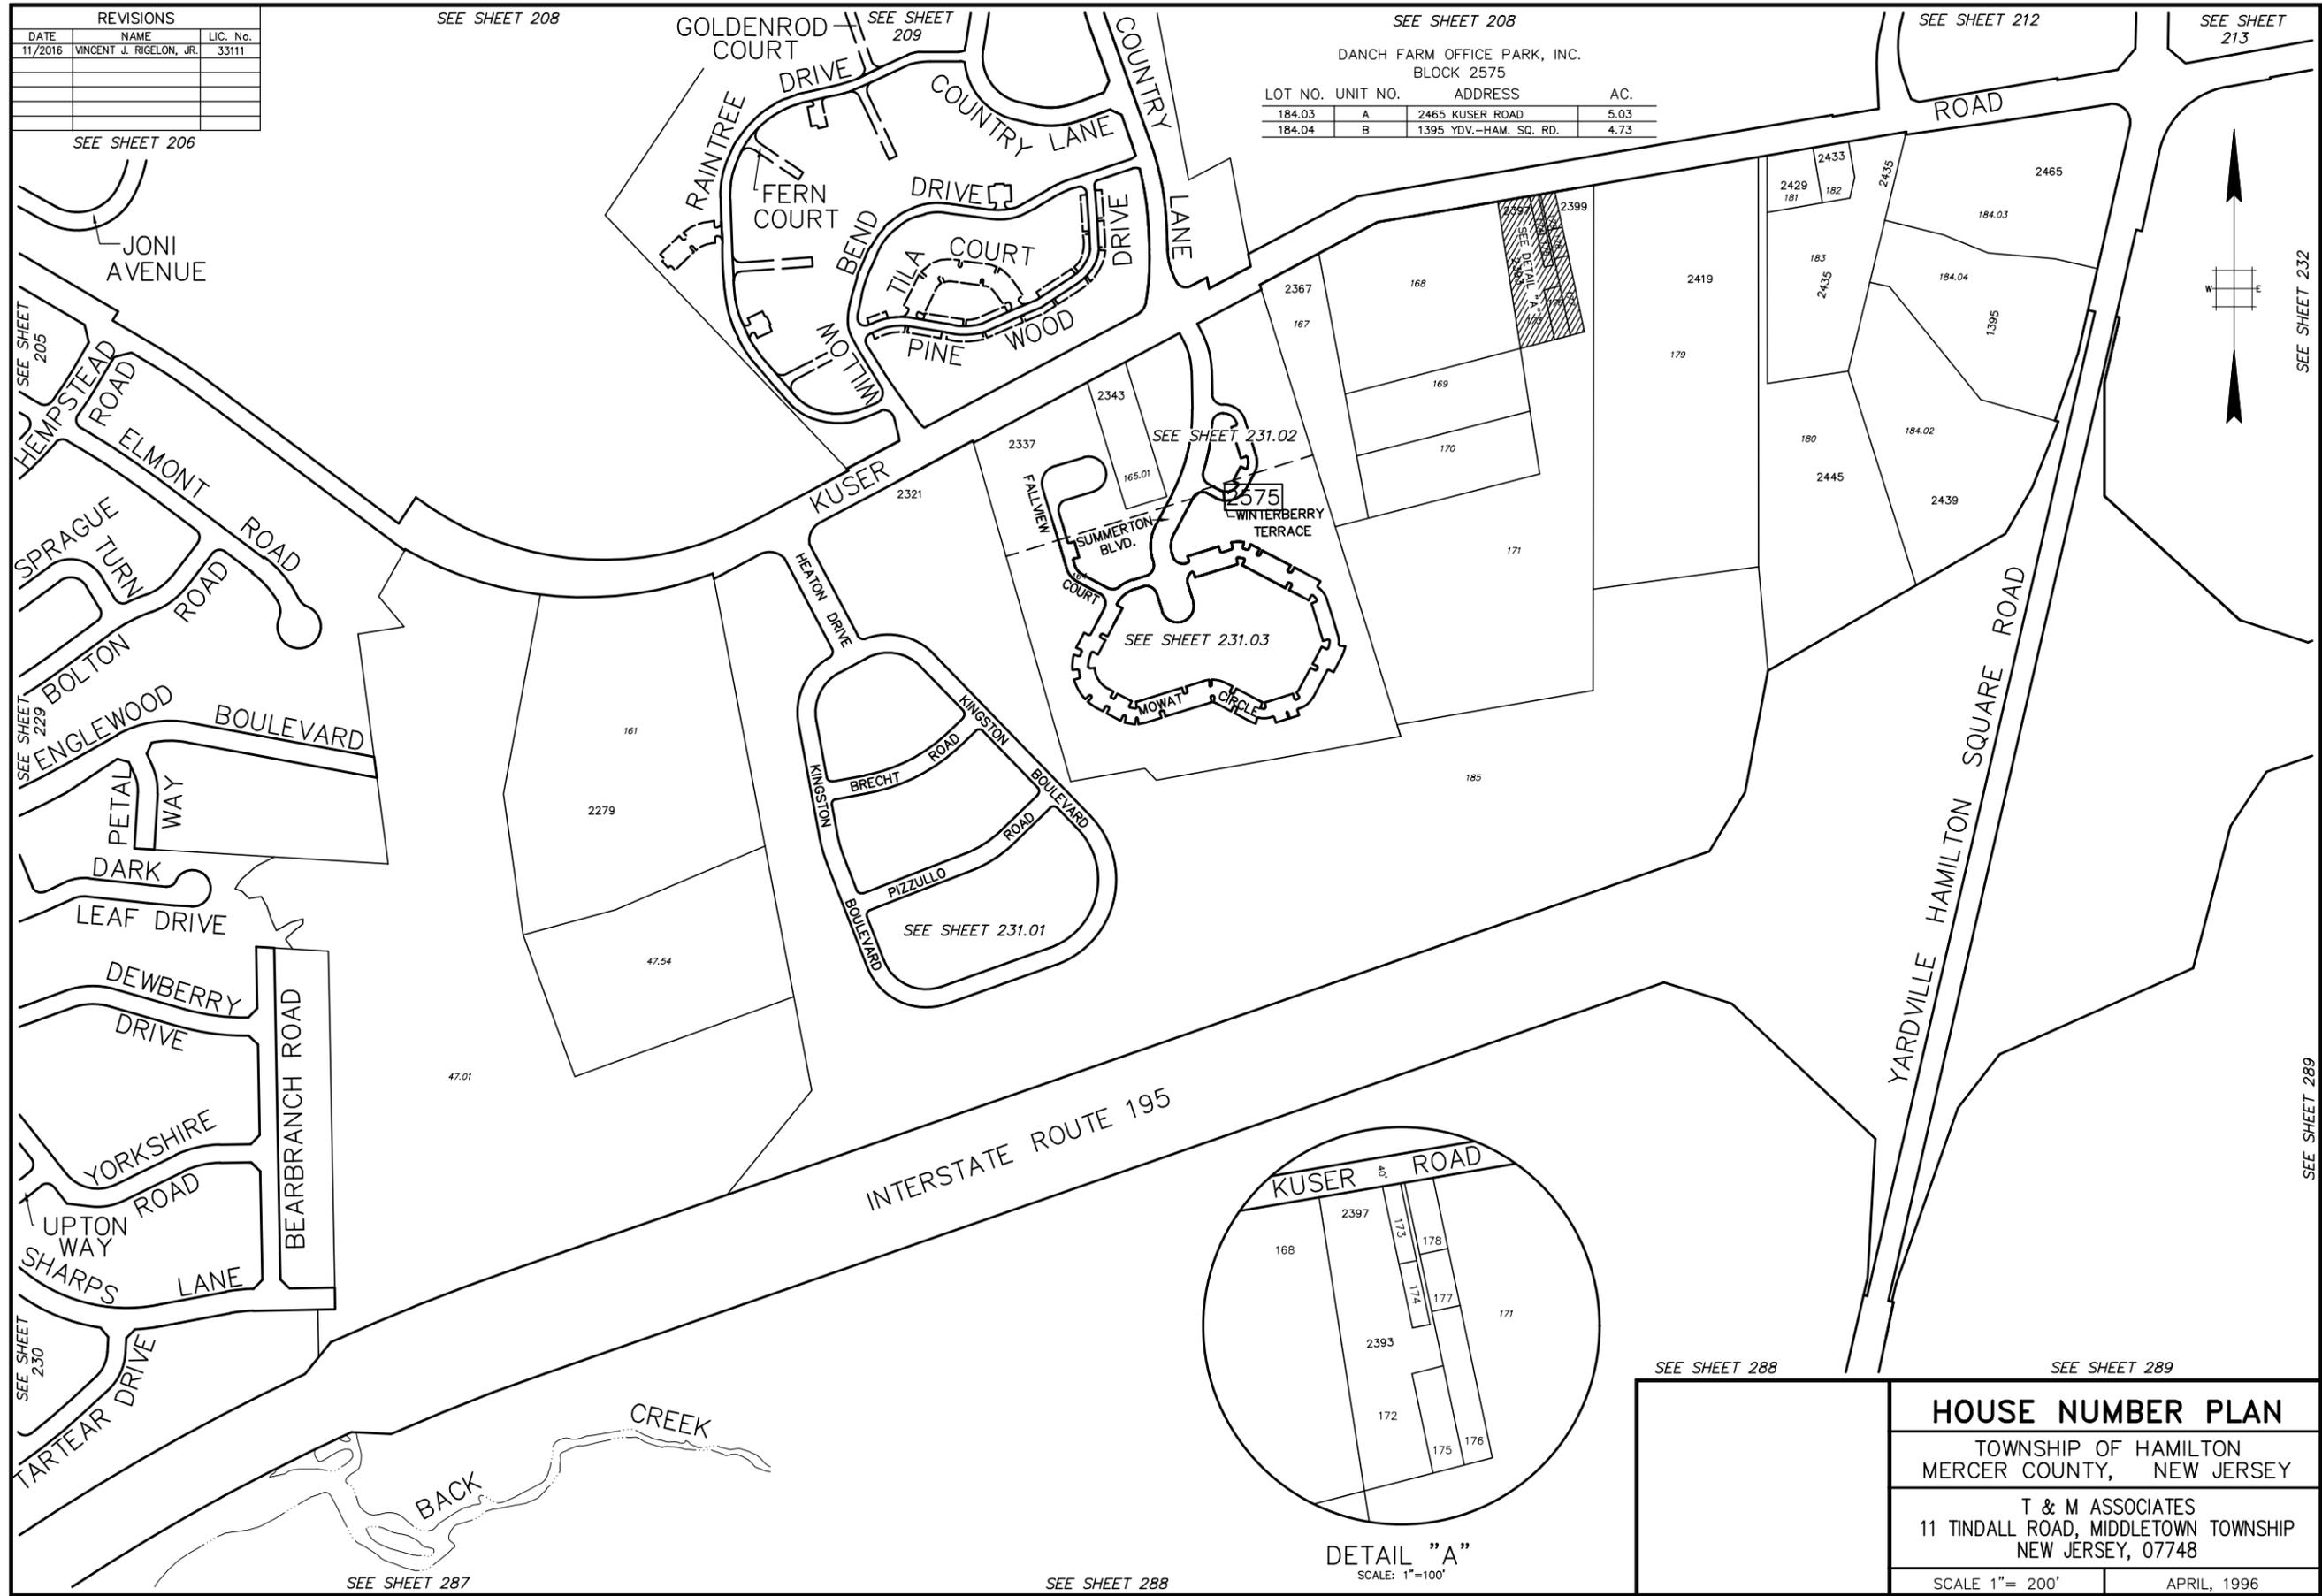

SEE SHEET 208

DANCH FARM OFFICE PARK, INC.
BLOCK 2575

LOT NO.	UNIT NO.	ADDRESS	AC.
184.03	A	2465 KUSER ROAD	5.03
184.04	B	1395 YDV.-HAM. SQ. RD.	4.73

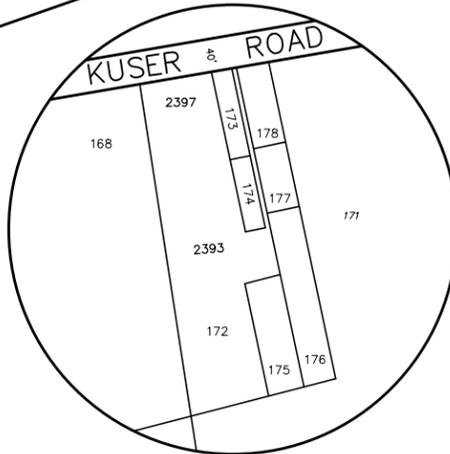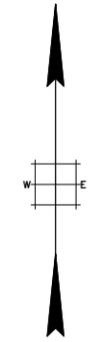

DETAIL "A"
SCALE: 1"=100'

SEE SHEET 288

SEE SHEET 289

HOUSE NUMBER PLAN

TOWNSHIP OF HAMILTON
MERCER COUNTY, NEW JERSEY

T & M ASSOCIATES
11 TINDALL ROAD, MIDDLETOWN TOWNSHIP
NEW JERSEY, 07748

SCALE 1"= 200'

APRIL, 1996

SEE SHEET 206

SEE SHEET 208

SEE SHEET 209

SEE SHEET 208

SEE SHEET 212

SEE SHEET 213

SEE SHEET 205

SEE SHEET 229

SEE SHEET 230

SEE SHEET 231.02

SEE SHEET 231.03

SEE SHEET 231.01

SEE SHEET 232

SEE SHEET 289

SEE SHEET 287

SEE SHEET 288