



PLOTTED: 06/12/96

Base Point: 0.0

DCA Rotation: 0.0000°

BASE INFO -

REVISIONS		
DATE	NAME	LIC. No.
02/2020	VINCENT J. RIGELON, JR.	33111

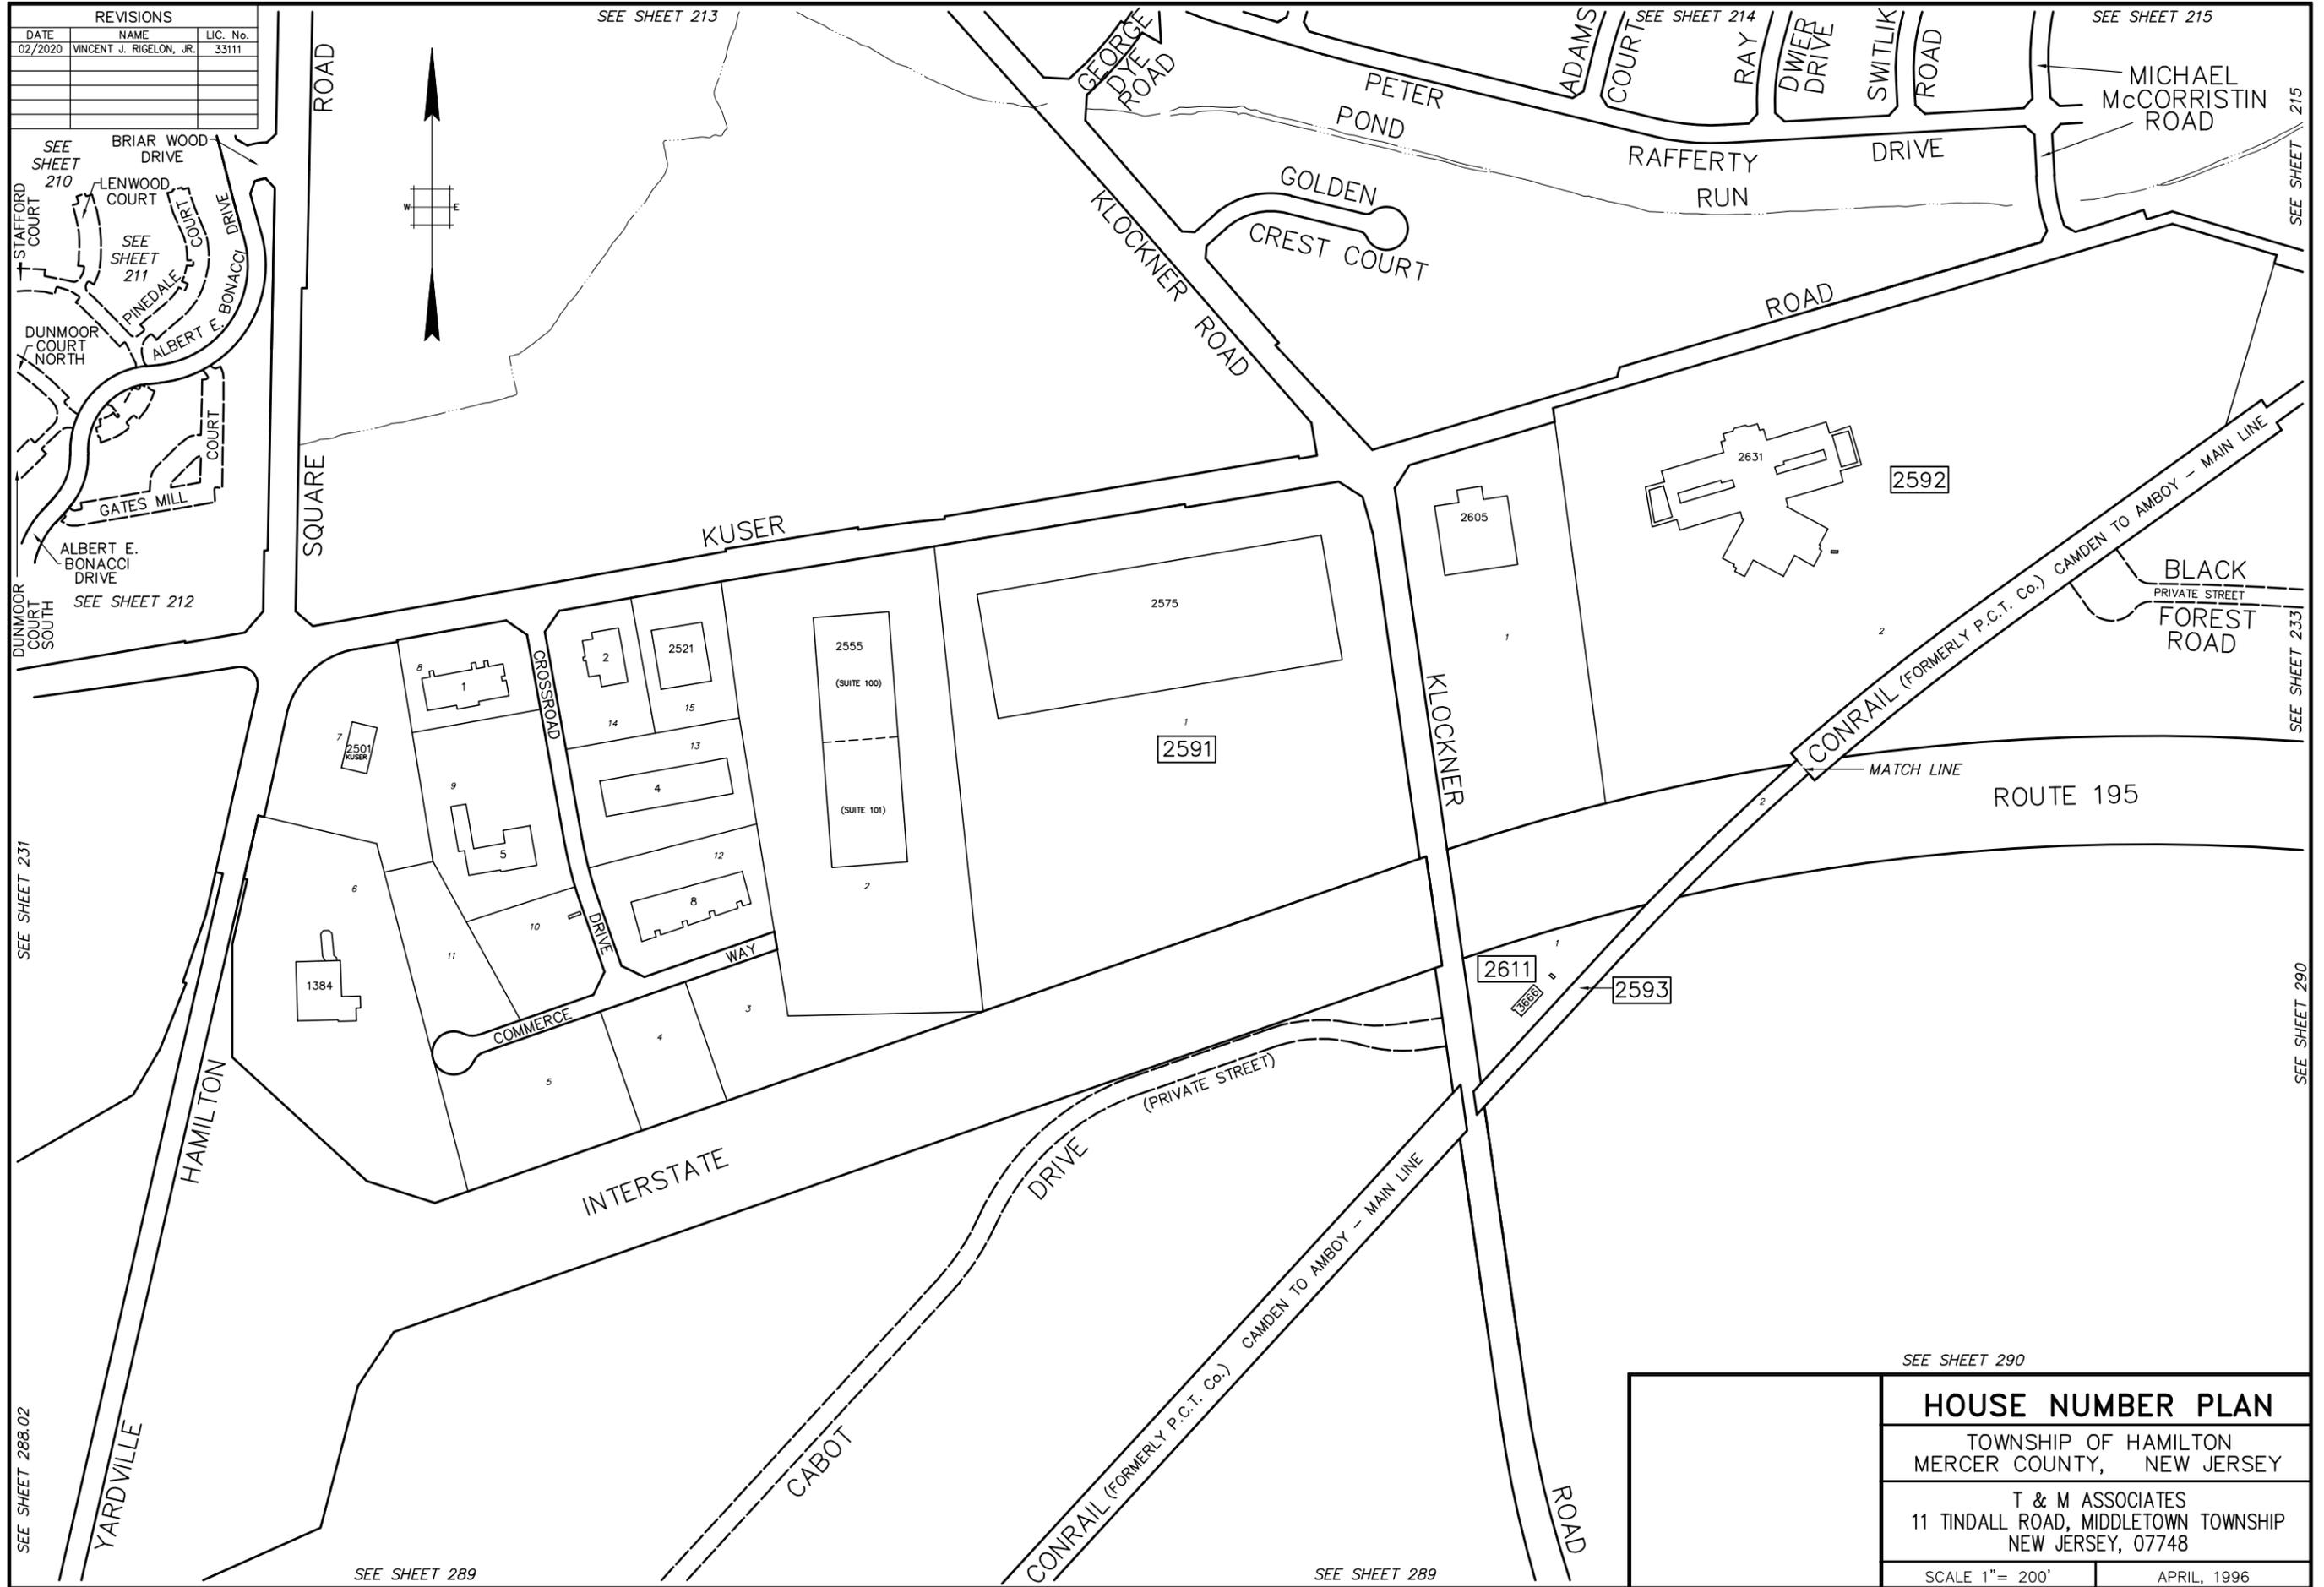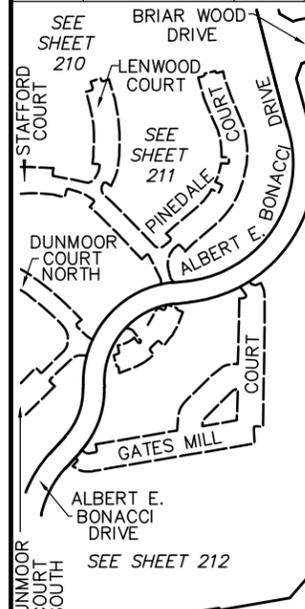

SEE SHEET 290

HOUSE NUMBER PLAN	
TOWNSHIP OF HAMILTON MERCER COUNTY, NEW JERSEY	
T & M ASSOCIATES 11 TINDALL ROAD, MIDDLETOWN TOWNSHIP NEW JERSEY, 07748	
SCALE 1" = 200'	APRIL, 1996

SEE SHEET 231

SEE SHEET 288.02

SEE SHEET 289

SEE SHEET 289

SEE SHEET 290

SEE SHEET 233

SEE SHEET 215