

BASE INFO - DCA Rotation: 000000° Base Point: 0,0
 PLOTTED: 06/12/96


| REVISIONS | | |
|-----------|------|----------|
| DATE | NAME | LIC. No. |
| | | |
| | | |
| | | |
| | | |

SEE SHEET 233

SEE SHEET 233

SEE SHEET 233


INTERSTATE
ROUTE
195

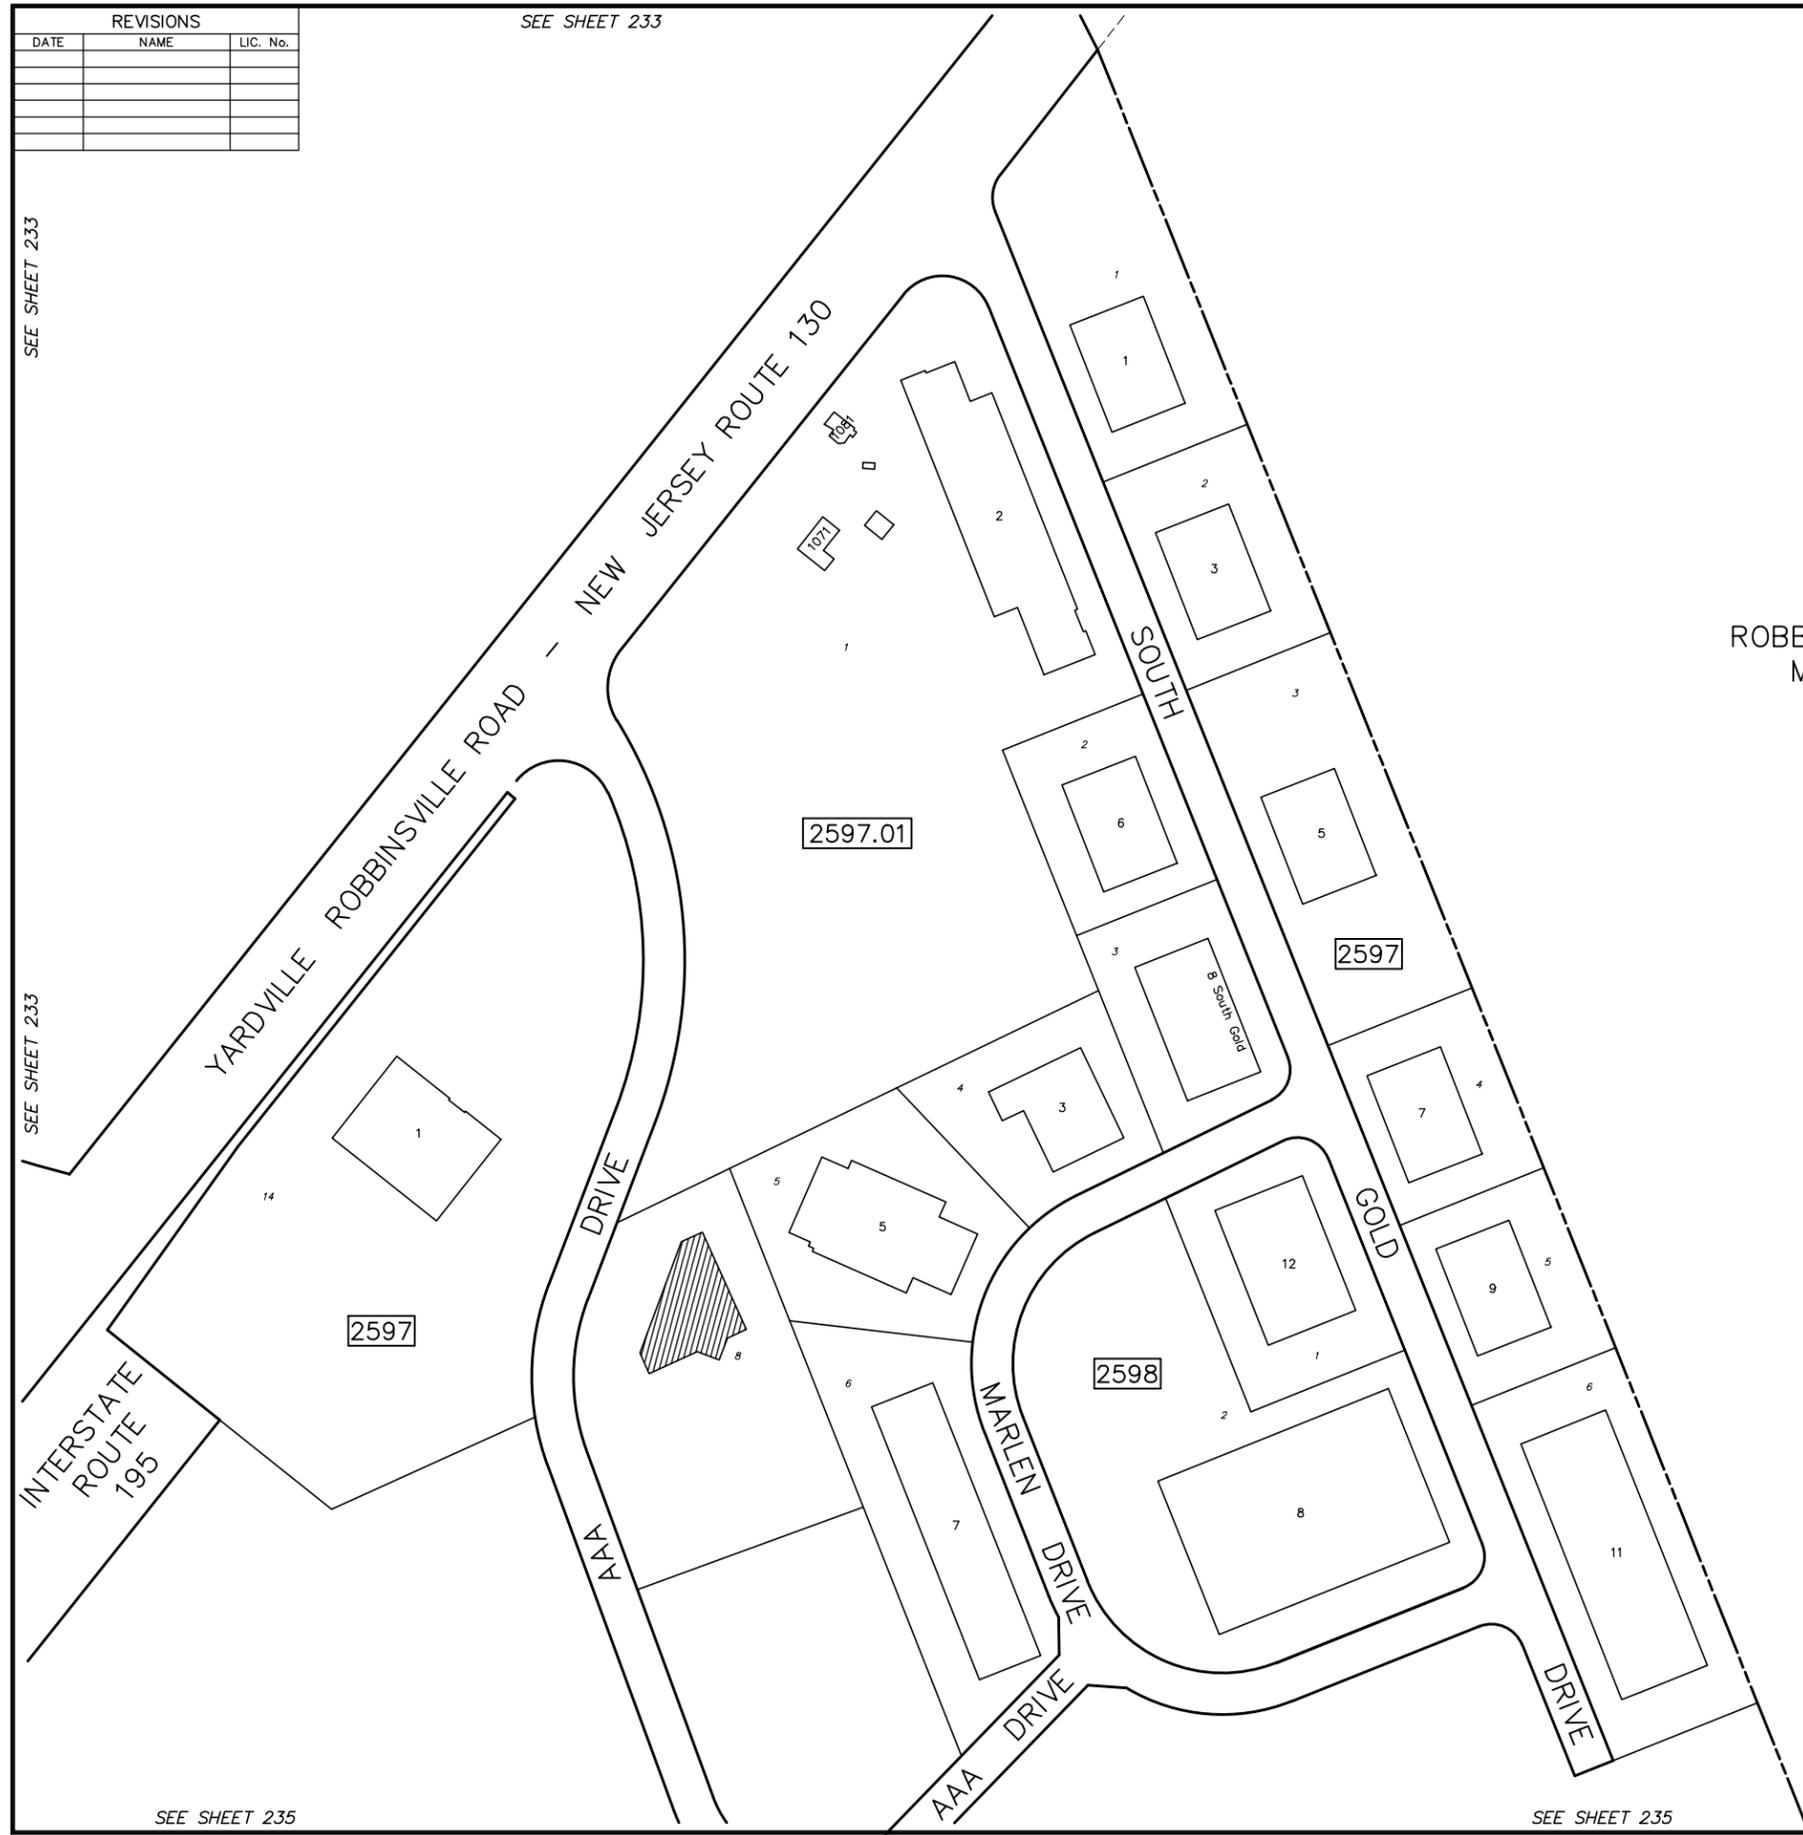

ROBBINSVILLE TOWNSHIP
MERCER COUNTY

AAA DRIVE OFFICE CONDOMINIUMS

| LOT NO. | UNIT NO. | FLOOR | SQ. FT. |
|---------|----------|--------|---------|
| 8.01 | 101 | FIRST | 4,091 |
| 8.02 | 102 | FIRST | 2,483 |
| 8.03 | 103 | FIRST | 2,727 |
| 8.04 | 204 | SECOND | 1,397 |
| 8.05 | 205 | SECOND | 2,684 |
| 8.06 | 206 | SECOND | 5,338 |

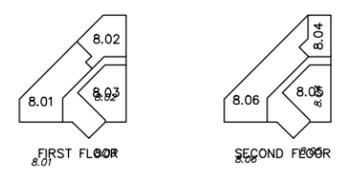

INSET 'A'
SCALE : 1"=100'

SEE SHEET 235

SEE SHEET 235

| | |
|---|-------------|
| HOUSE NUMBER PLAN | |
| TOWNSHIP OF HAMILTON MERCER COUNTY, NEW JERSEY | |
| T & M ASSOCIATES 11 TINDALL ROAD, MIDDLETOWN TOWNSHIP NEW JERSEY, 07748 | |
| SCALE 1"= 100' | APRIL, 1996 |