


REVISIONS		
DATE	NAME	LIC. No.

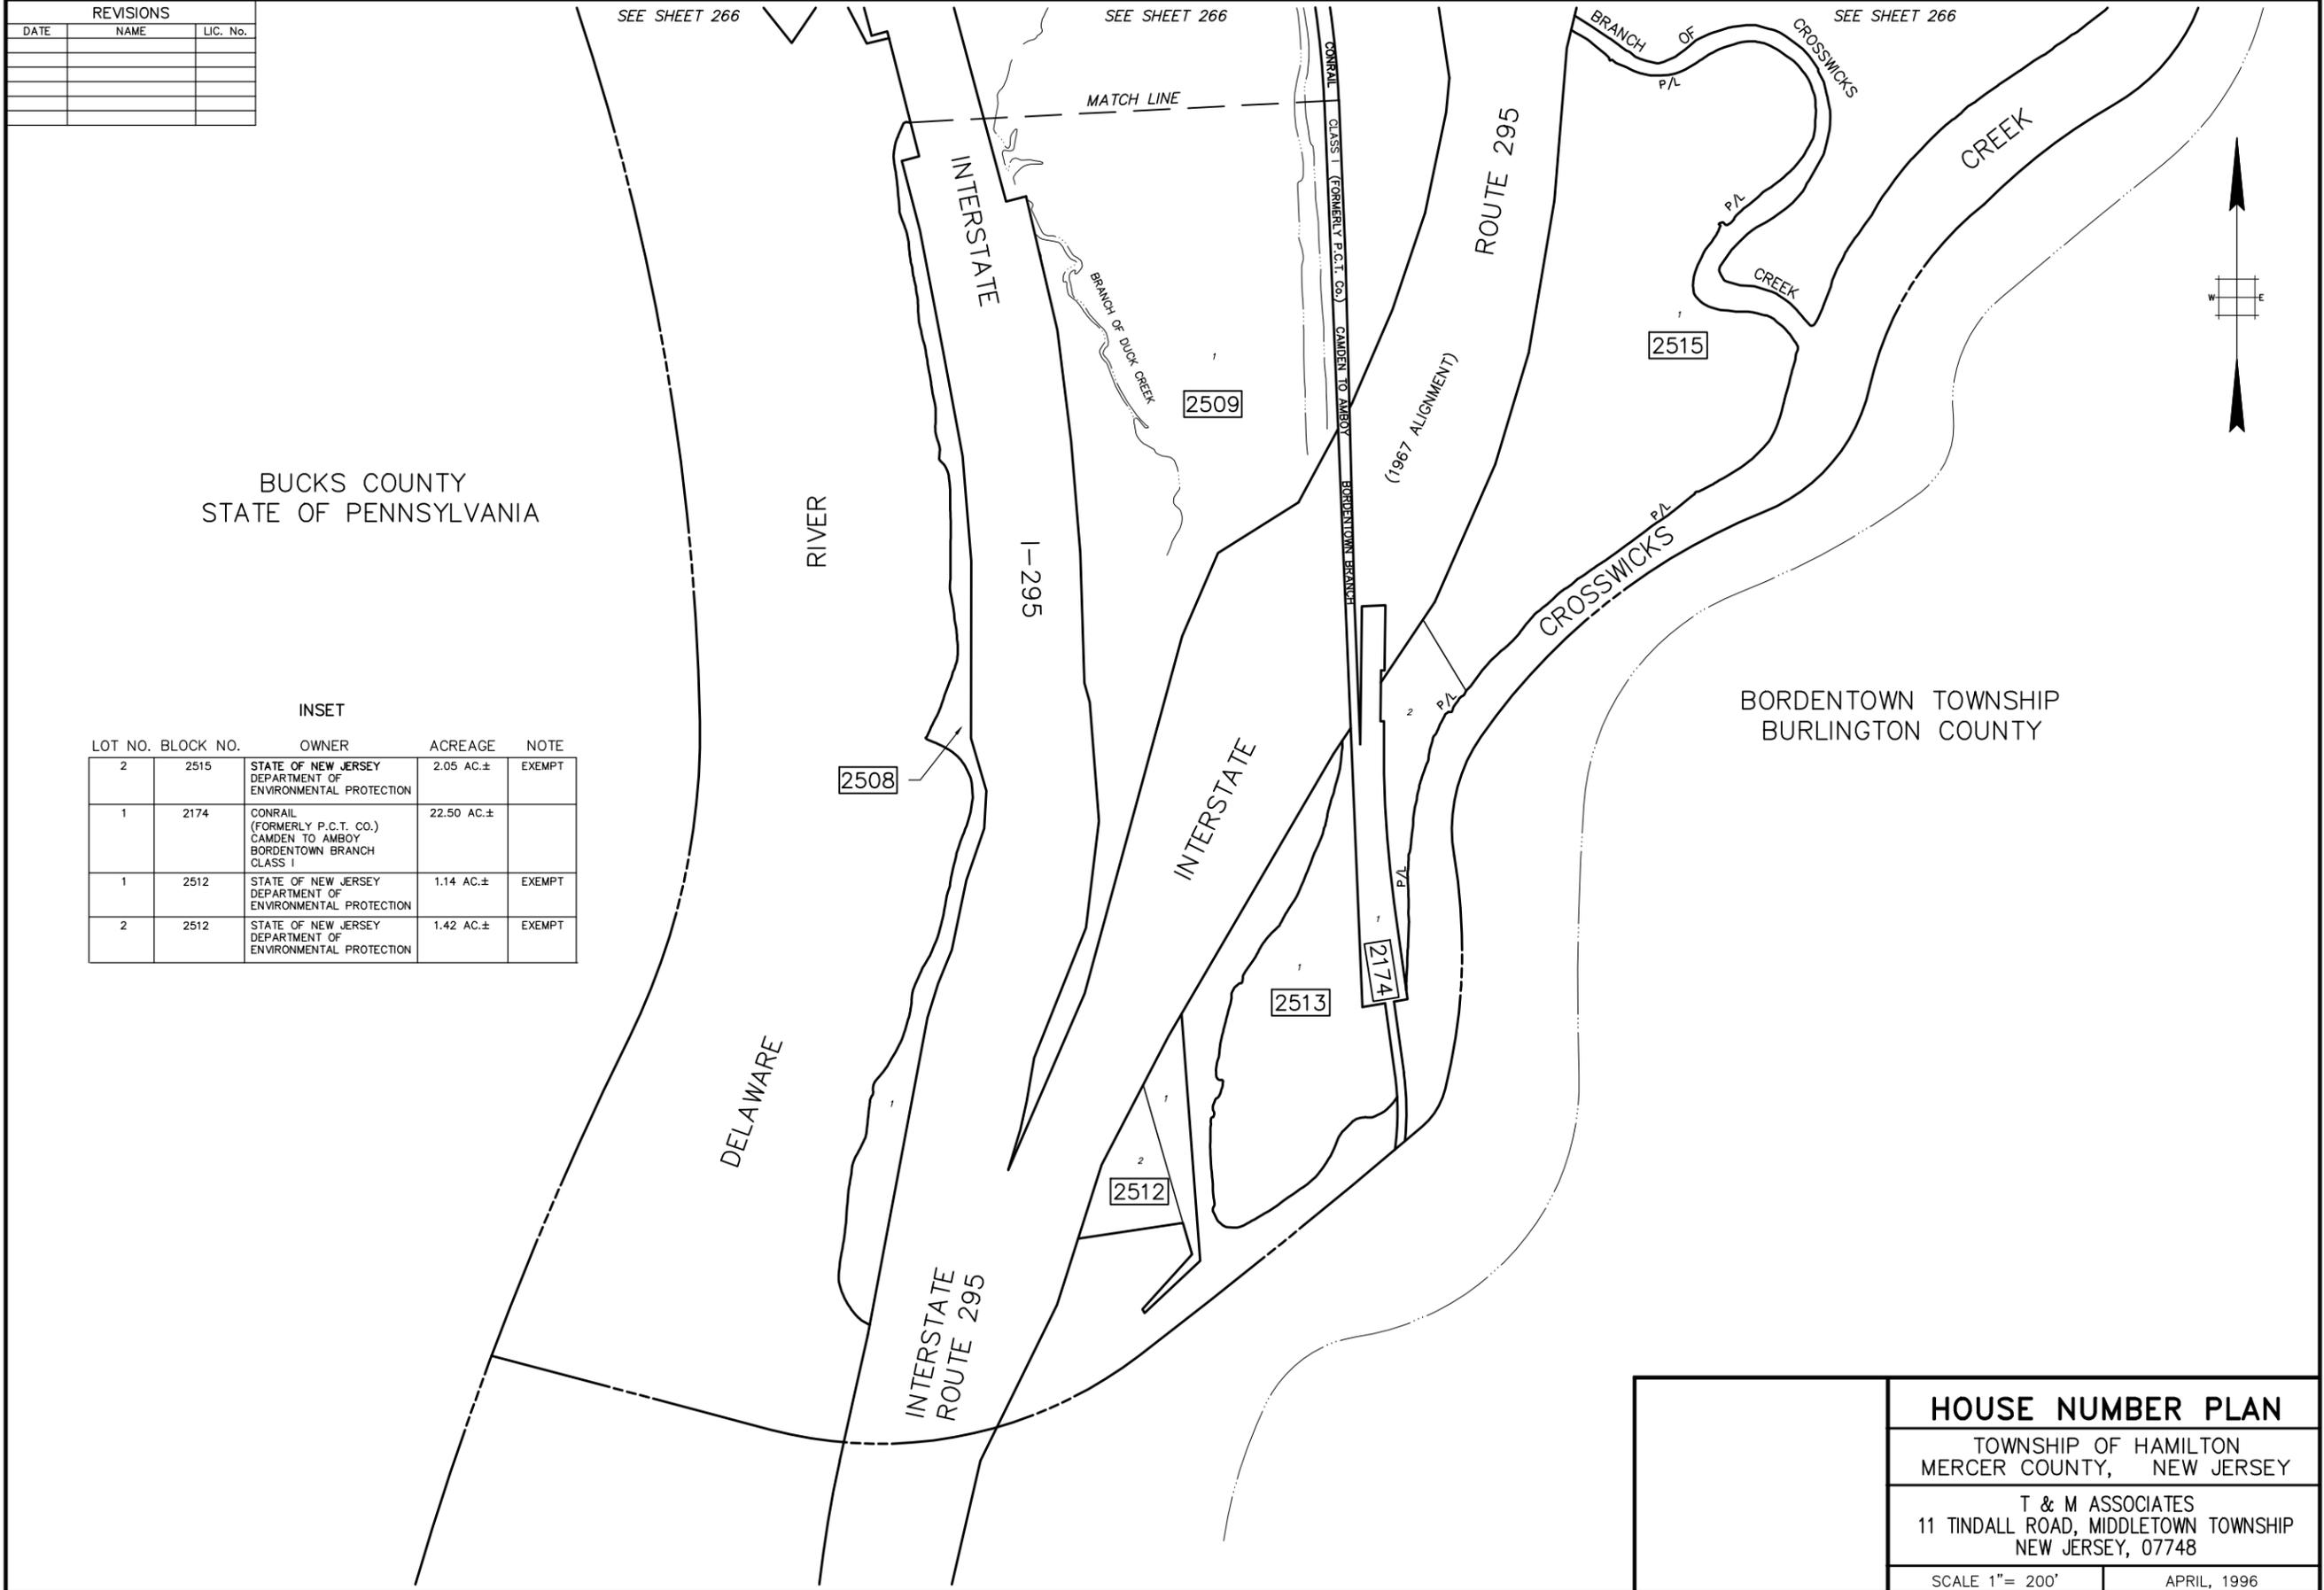


BUCKS COUNTY
STATE OF PENNSYLVANIA

BORDENTOWN TOWNSHIP
BURLINGTON COUNTY

INSET

LOT NO.	BLOCK NO.	OWNER	ACREAGE	NOTE
2	2515	STATE OF NEW JERSEY DEPARTMENT OF ENVIRONMENTAL PROTECTION	2.05 AC.±	EXEMPT
1	2174	CONRAIL (FORMERLY P.C.T. CO.) CAMDEN TO AMBOY BORDENTOWN BRANCH CLASS 1	22.50 AC.±	
1	2512	STATE OF NEW JERSEY DEPARTMENT OF ENVIRONMENTAL PROTECTION	1.14 AC.±	EXEMPT
2	2512	STATE OF NEW JERSEY DEPARTMENT OF ENVIRONMENTAL PROTECTION	1.42 AC.±	EXEMPT

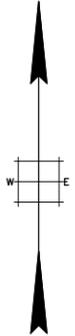

HOUSE NUMBER PLAN	
TOWNSHIP OF HAMILTON MERCER COUNTY, NEW JERSEY	
T & M ASSOCIATES 11 TINDALL ROAD, MIDDLETOWN TOWNSHIP NEW JERSEY, 07748	
SCALE 1" = 200'	APRIL, 1996

BASE INFO - DCA Notation: 0'00 00" Base Point: 00
 PLO FILE: 06/13/96