

PLOTTED: 03/29/96

BASE INFO - DCA Relation: 0'0"0'0" Base Point: 0.0


REVISIONS		
DATE	NAME	LIC. No.
06/2018	VINCENT J. RIGELON, JR.	33111

SEE SHEET 270
ALLEY 73

OVERLOOK AVENUE

SEE SHEET 262

SEE SHEET 262

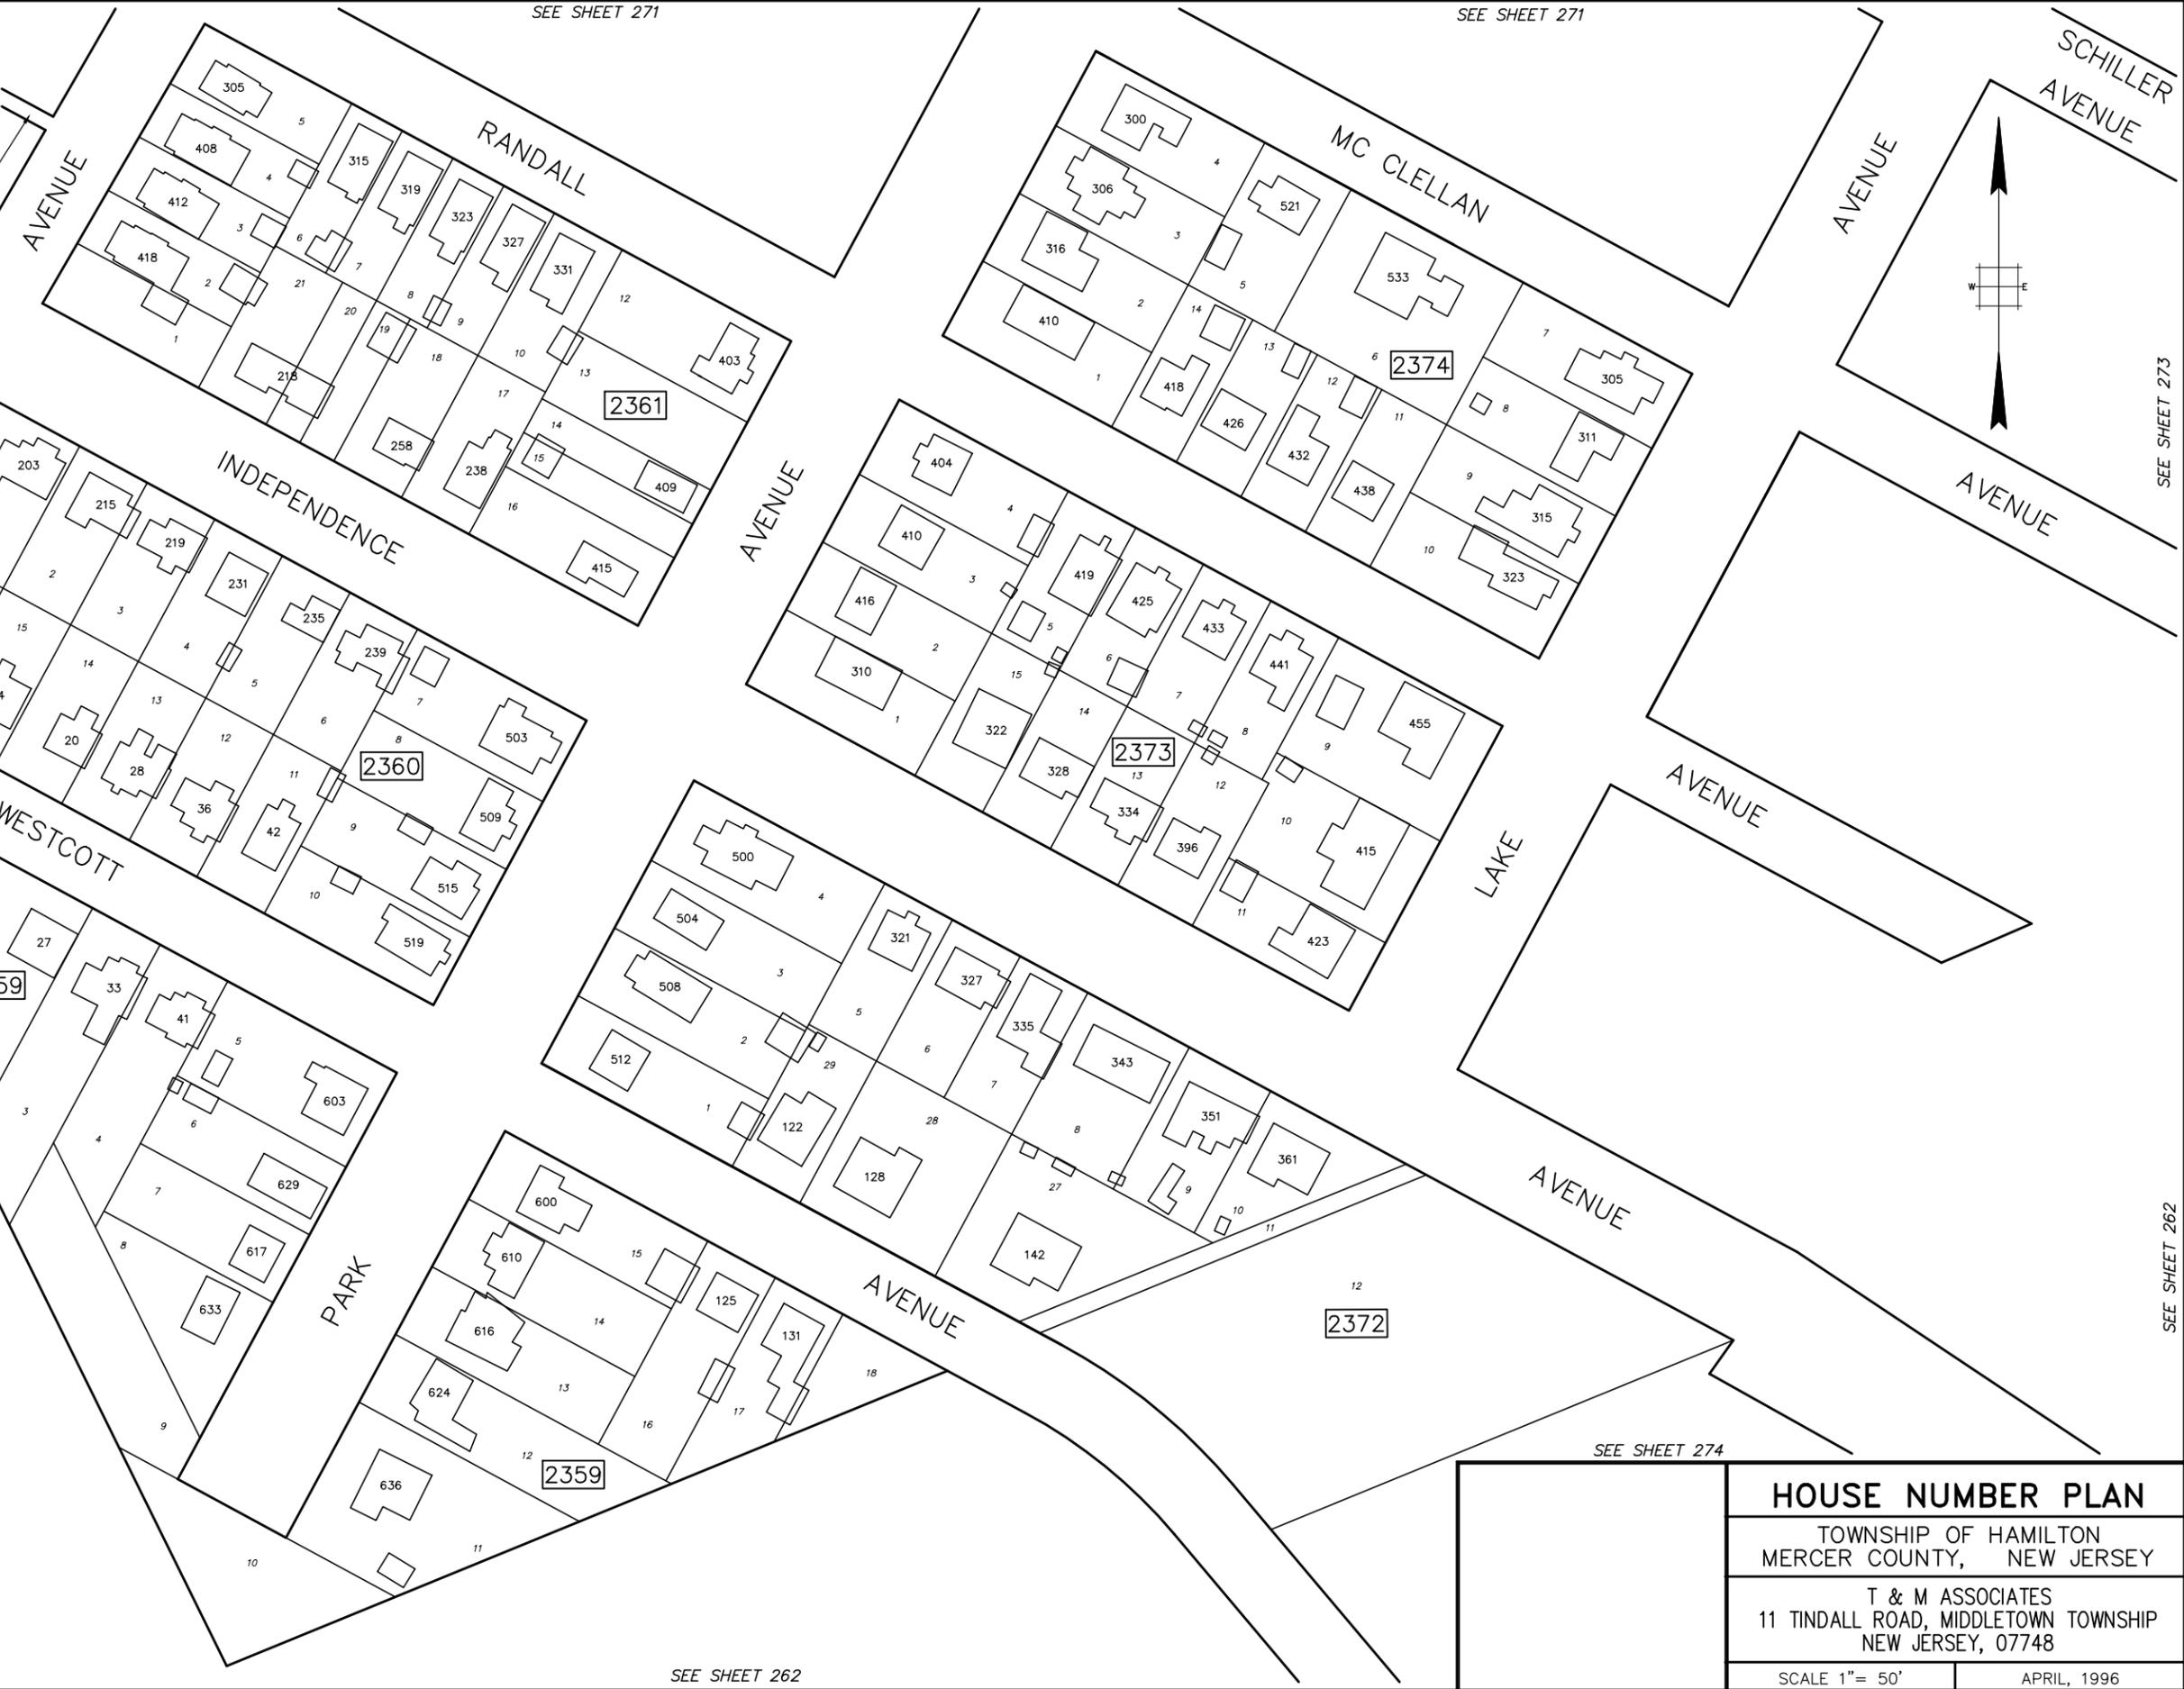

SEE SHEET 271

SEE SHEET 271

SEE SHEET 273

SEE SHEET 262

SEE SHEET 274

HOUSE NUMBER PLAN

TOWNSHIP OF HAMILTON
MERCER COUNTY, NEW JERSEY

T & M ASSOCIATES
11 TINDALL ROAD, MIDDLETOWN TOWNSHIP
NEW JERSEY, 07748

SCALE 1" = 50'

APRIL, 1996