


PLOTTED: 04/16/96

Base Point: 0.0

DCA Rotation: 000000

REVISIONS		
DATE	NAME	LIC. No.
05/2017	VINCENT J. RIGELON JR.	33111

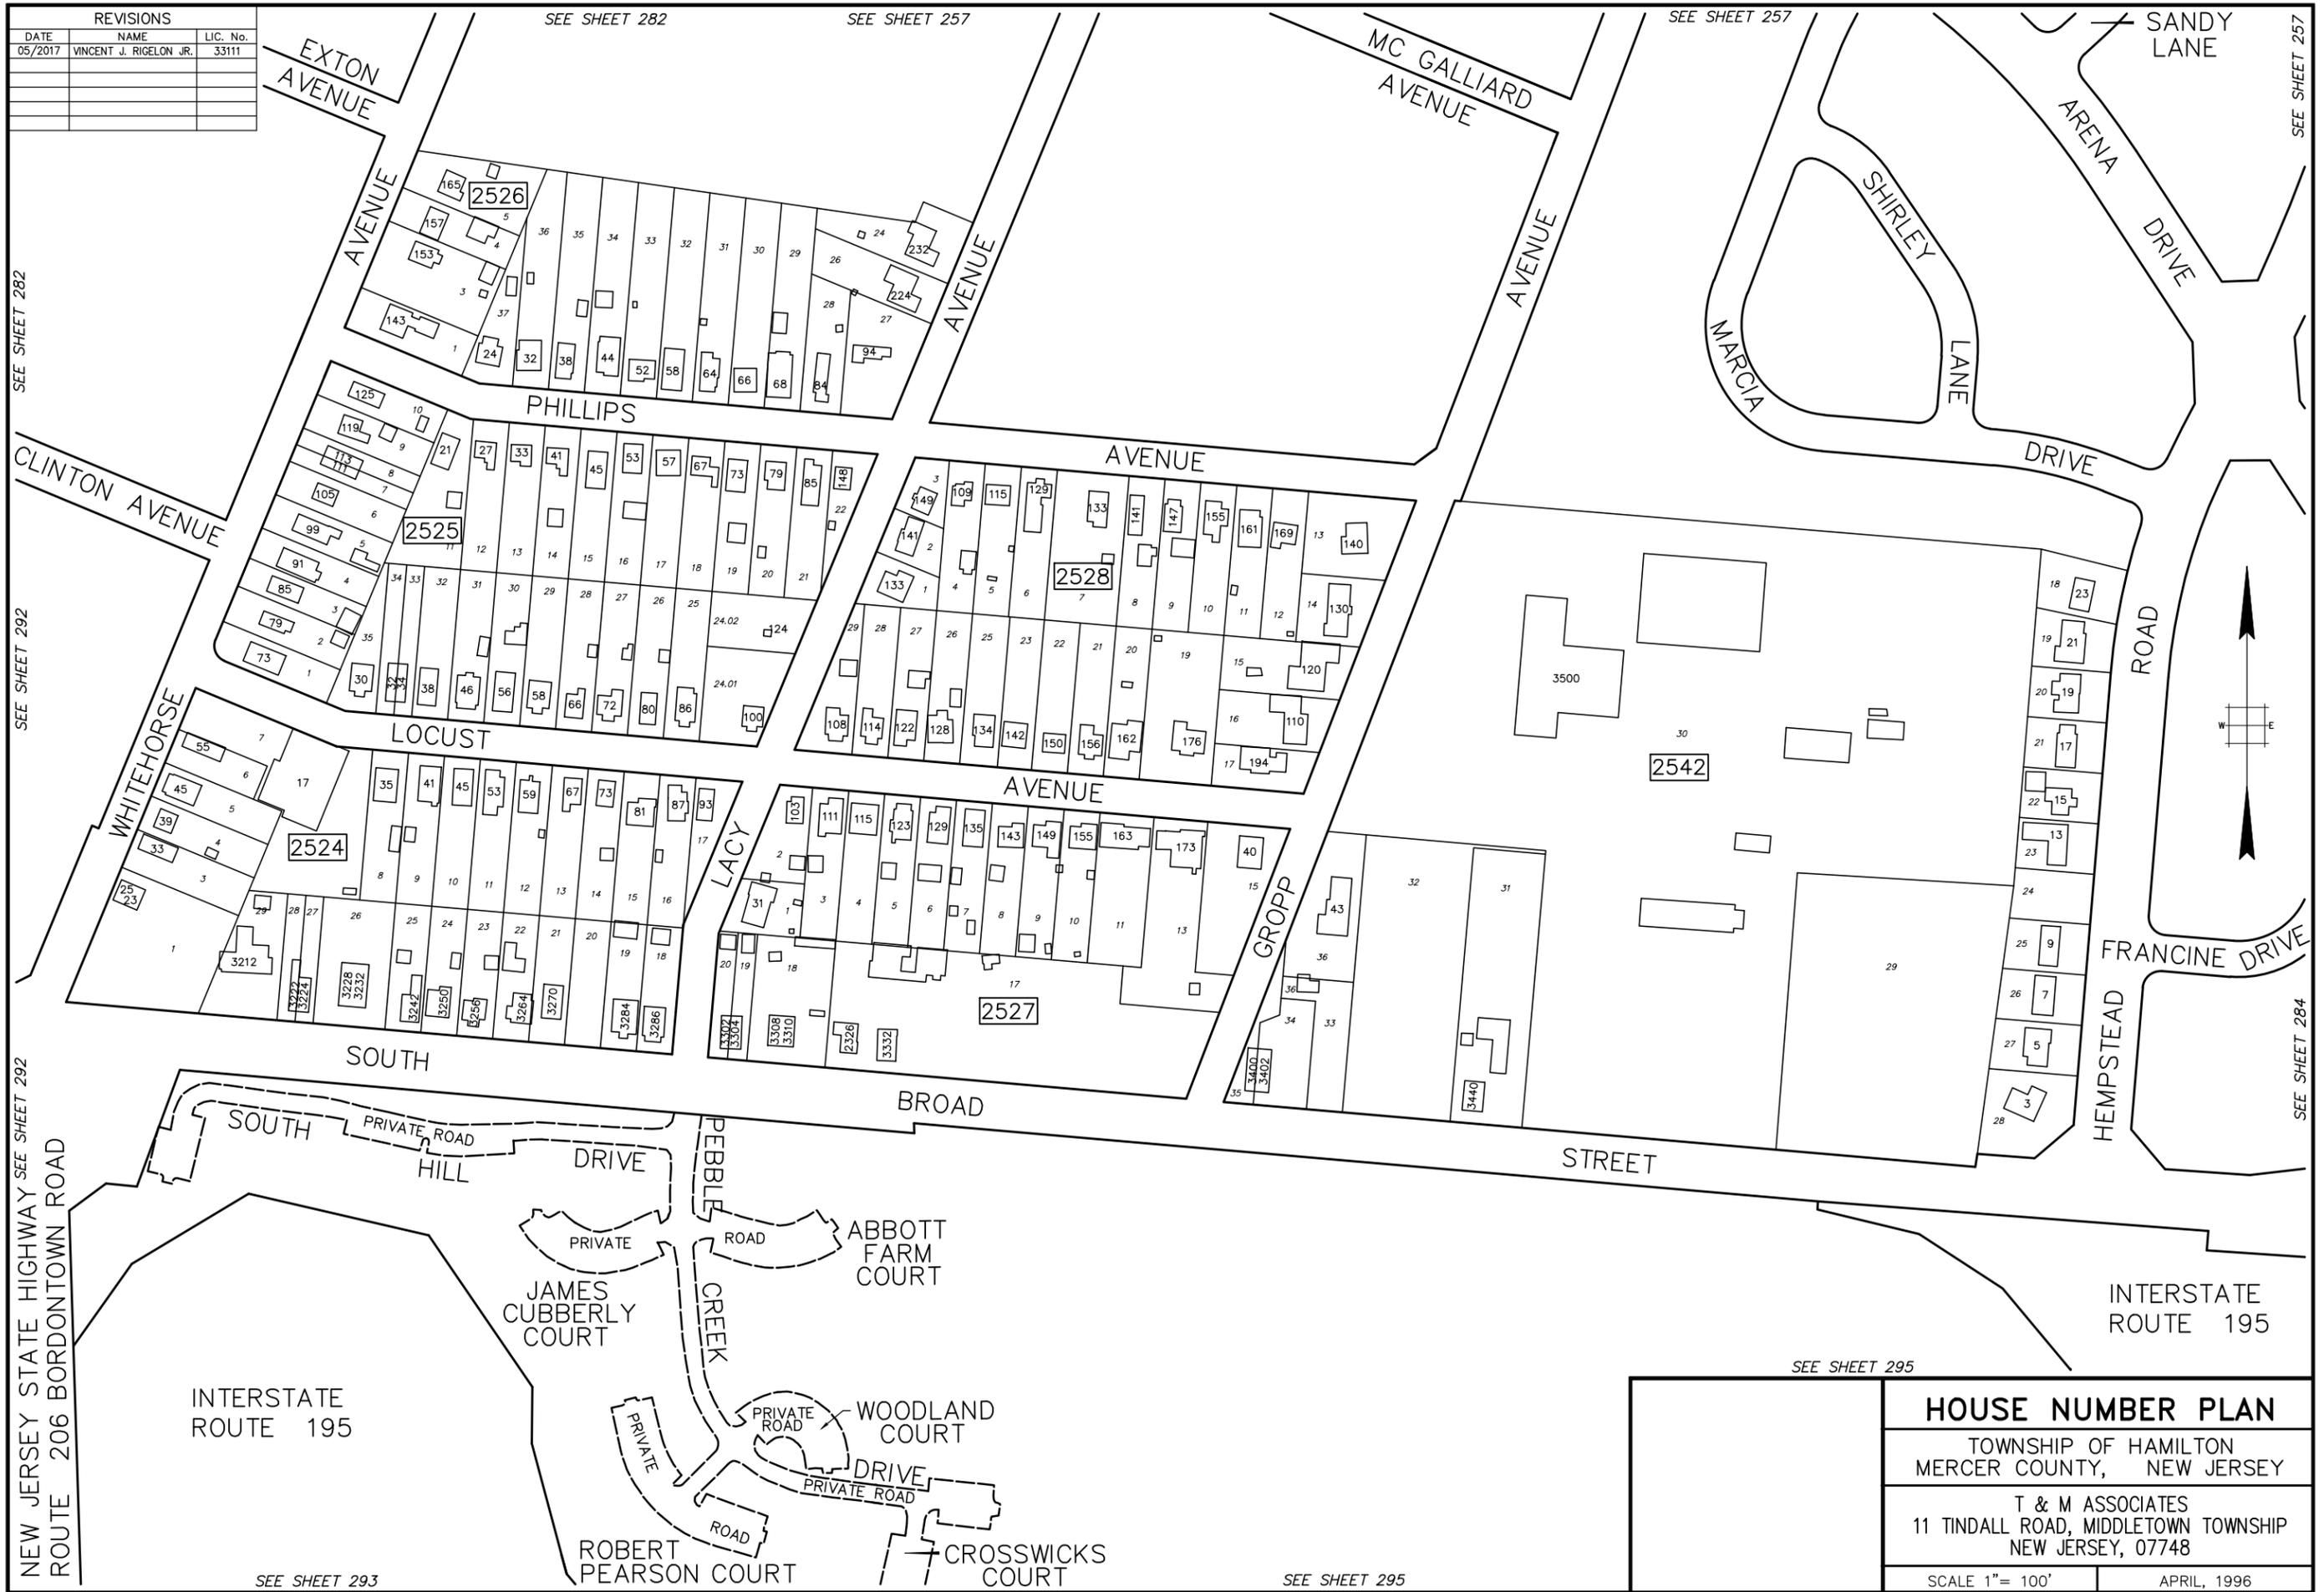

SEE SHEET 282

SEE SHEET 292

SEE SHEET 292

NEW JERSEY STATE HIGHWAY SEE SHEET 292
ROUTE 206 BORDONTOWN ROAD

SEE SHEET 293

SEE SHEET 282

SEE SHEET 257

SEE SHEET 257

SEE SHEET 257

SEE SHEET 284

SEE SHEET 295

SEE SHEET 295

HOUSE NUMBER PLAN	
TOWNSHIP OF HAMILTON MERCER COUNTY, NEW JERSEY	
T & M ASSOCIATES 11 TINDALL ROAD, MIDDLETOWN TOWNSHIP NEW JERSEY, 07748	
SCALE 1" = 100'	APRIL, 1996