



REVISIONS		
DATE	NAME	LIC. No.
02/2017	VINCENT J. RIGELON, JR.	33111

SEE SHEET 257

SEE SHEET 259

INSET
ARENA DRIVE CONDOMINIUMS
1989 ARENA DRIVE
BLOCK 2552, LOT 4

LOT NO.	UNIT NO.	FLOOR	SQ. FT.
5	1	FIRST FLOOR	1,050
6	2	FIRST FLOOR	1,050
7	3	FIRST FLOOR	5,460
21	4	FIRST FLOOR	3,600

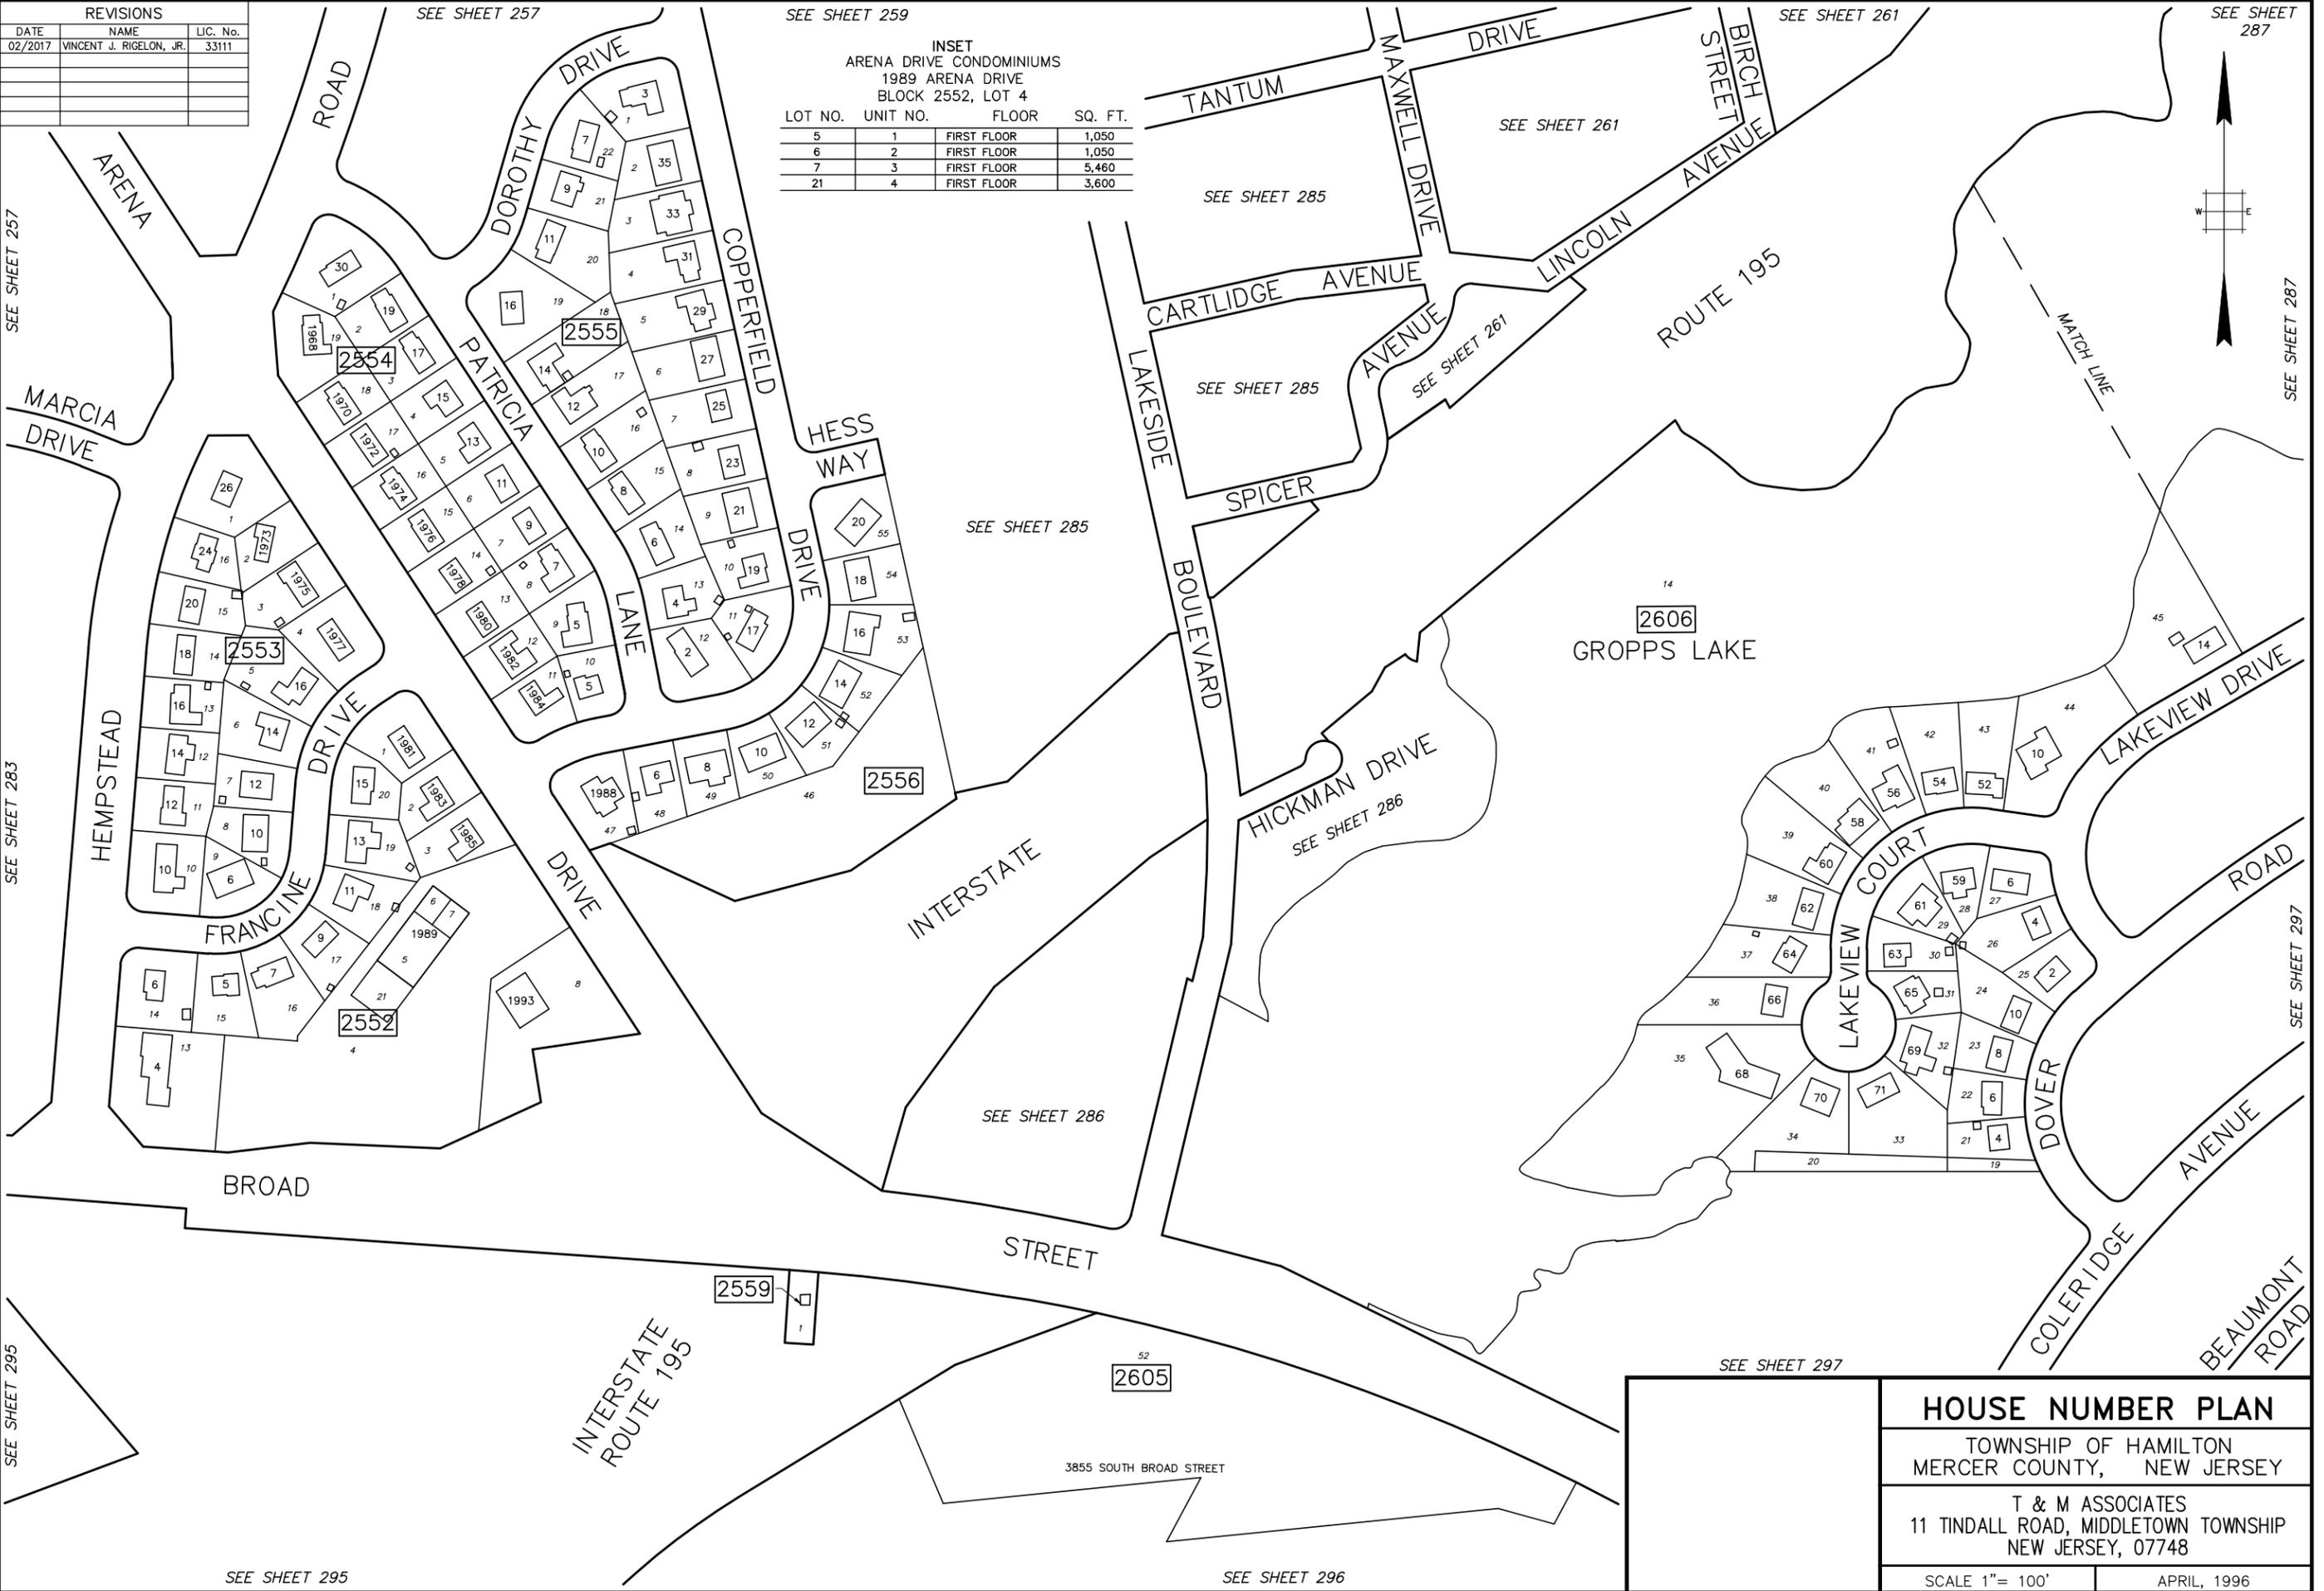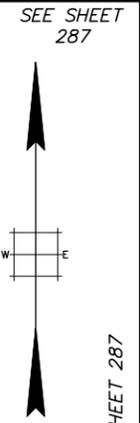

HOUSE NUMBER PLAN

TOWNSHIP OF HAMILTON
MERCER COUNTY, NEW JERSEY

T & M ASSOCIATES
11 TINDALL ROAD, MIDDLETOWN TOWNSHIP
NEW JERSEY, 07748

SCALE 1" = 100' APRIL, 1996